


FINAL SURVEY PLOTTED AREA CHECKED
 DATE BY

ORIGINAL SURVEY PLOTTED AREA CHECKED
 DATE BY

c:\projects\d653004\woolper\080204\11\XSH1.dwg
 2/3/2005
 REF 01

F.A.P. RTE.	SECTION	COUNTY	TOTAL SHEETS	SHEET NO.
502		ADAMS	315	116
STA.	TO STA.			
FED. ROAD DIST. NO.	ILLINOIS		FED. AID PROJECT	
			CONTRACT NO. 7289T	
			• (53RS-7, P(RS-2))N, TS	

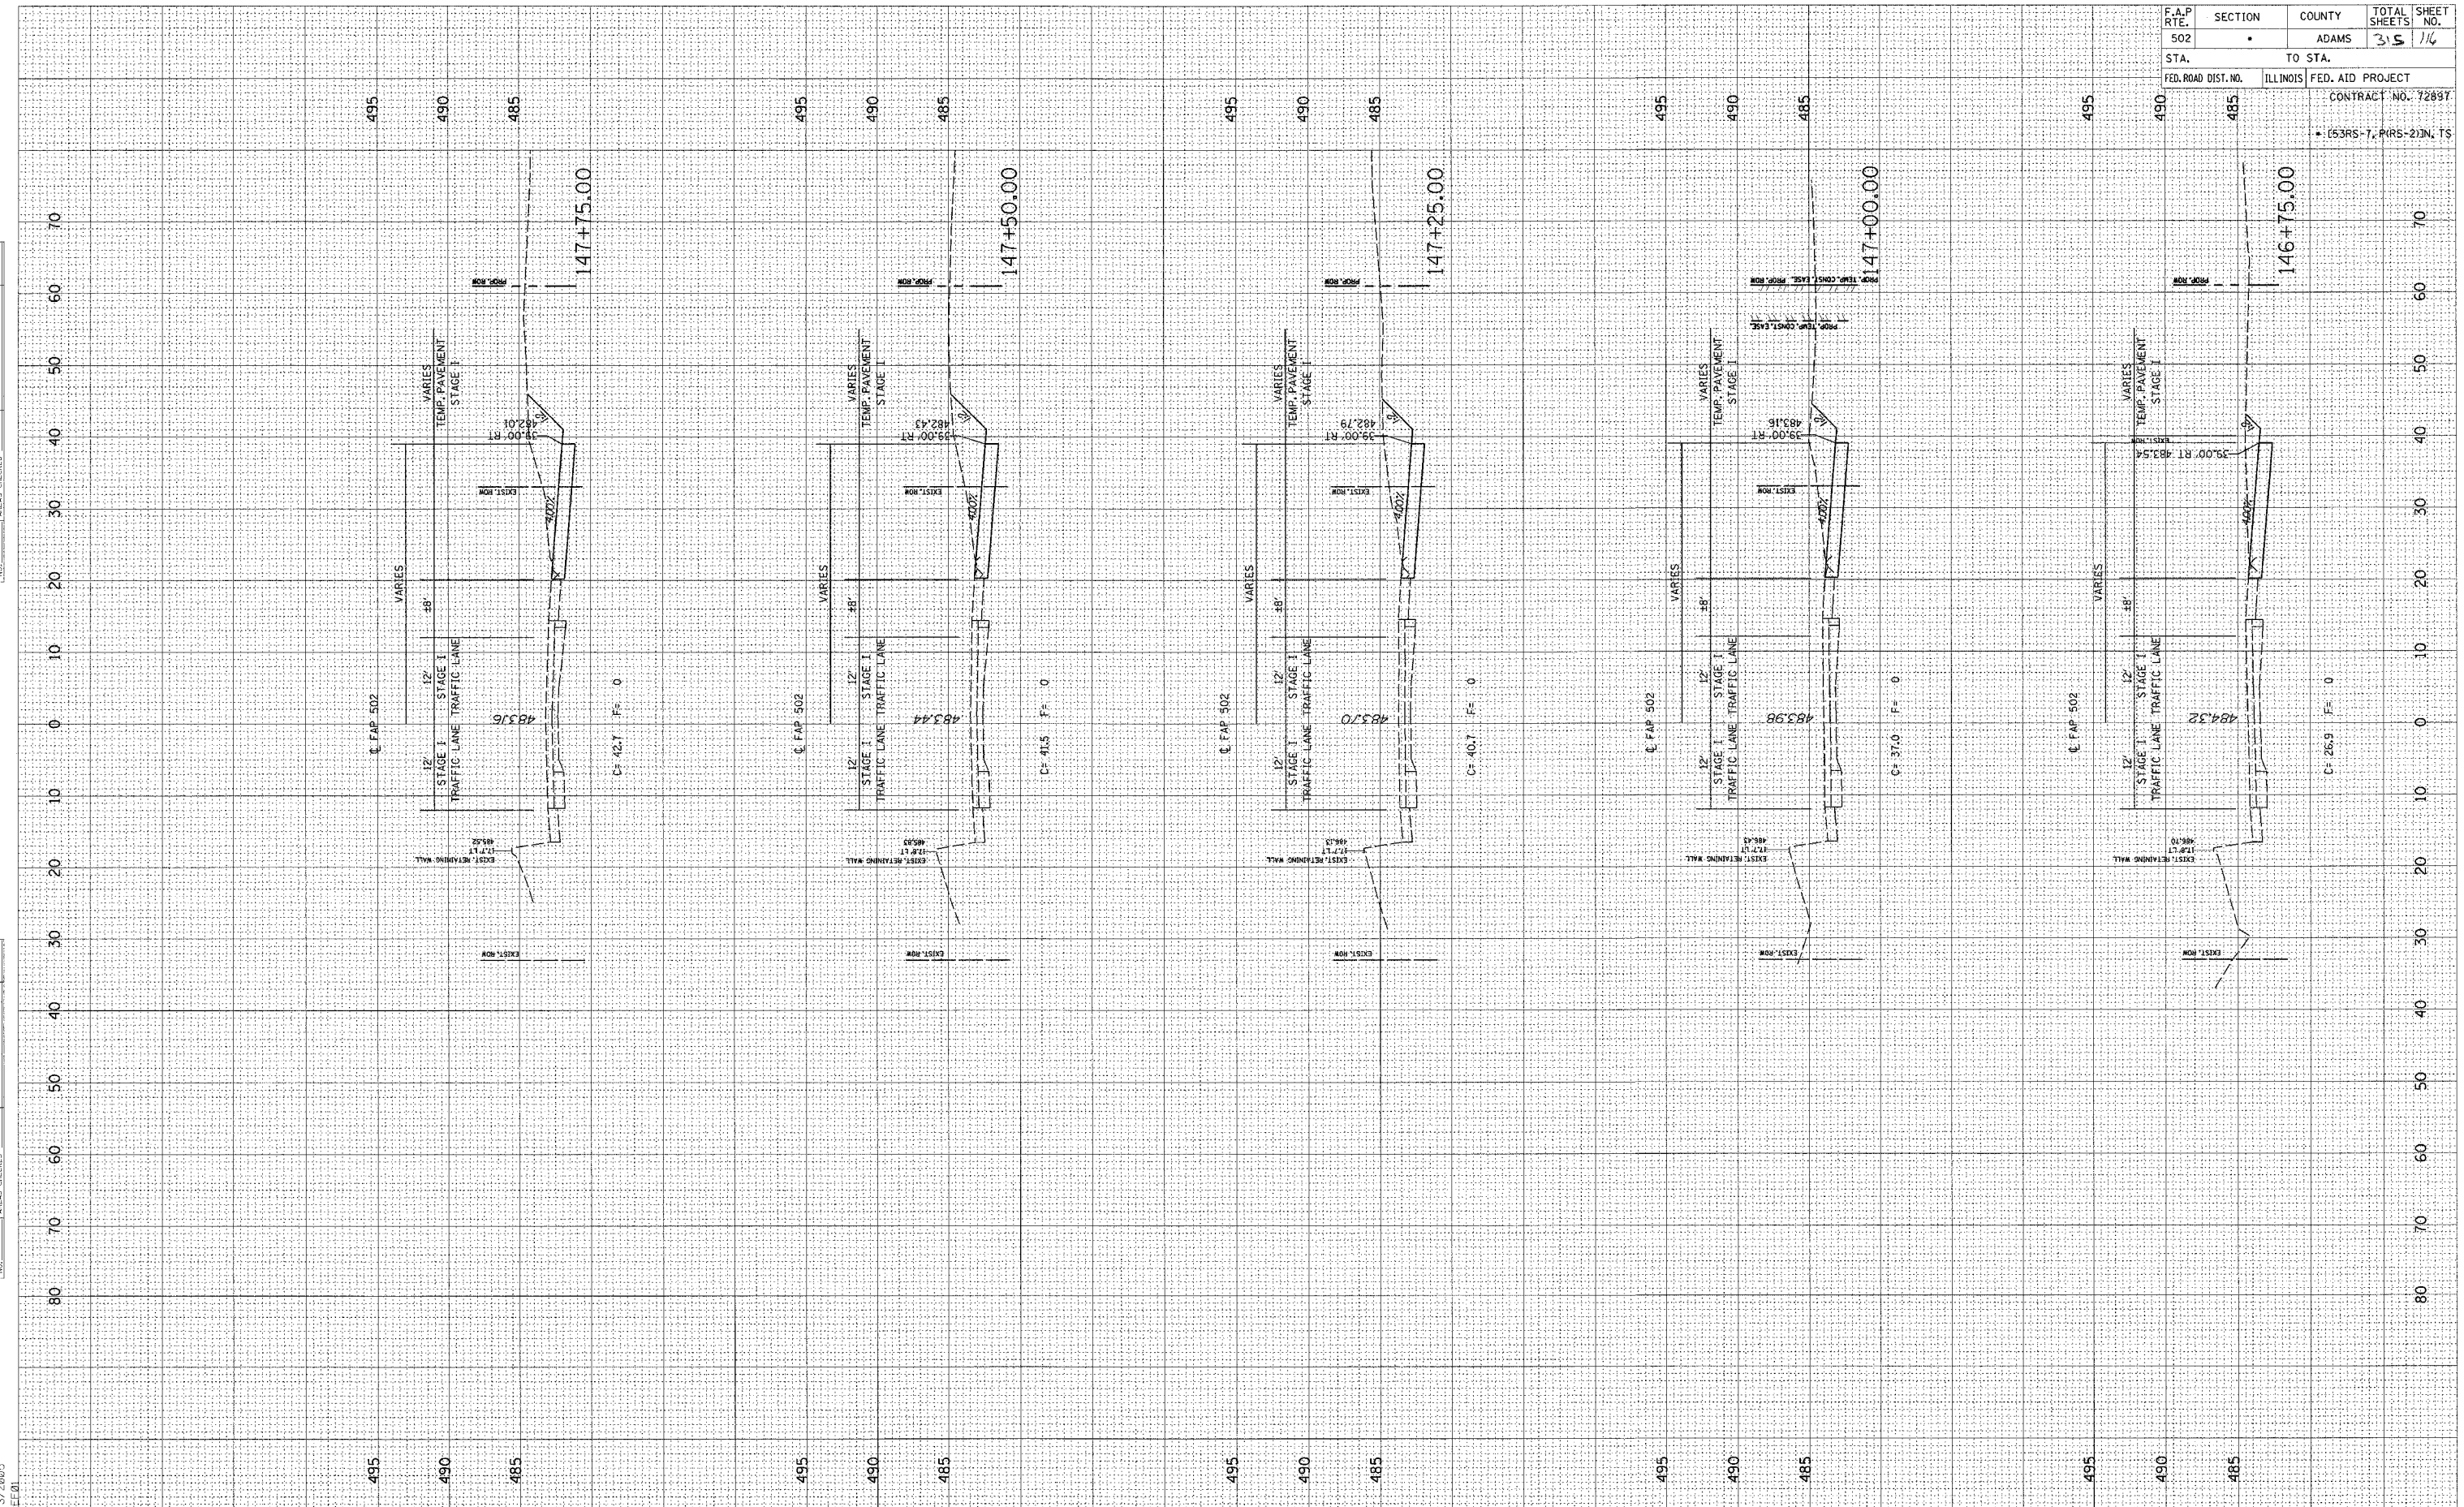

STAGE 1 - FAP 502 (IL 57) STA. 146+75 - 147+75