


FINAL	SURVEYED	DATE
SURVEY	PLOTTED	BY
NOTE BOOK	AREAS CHECKED	
NO.		

ORIGINAL	SURVEYED	DATE
SURVEY	PLOTTED	BY
NOTE BOOK	AREAS CHECKED	
NO.		

es:\projects\0653004\woolpert_080204\1\1\1111
2/3/2005

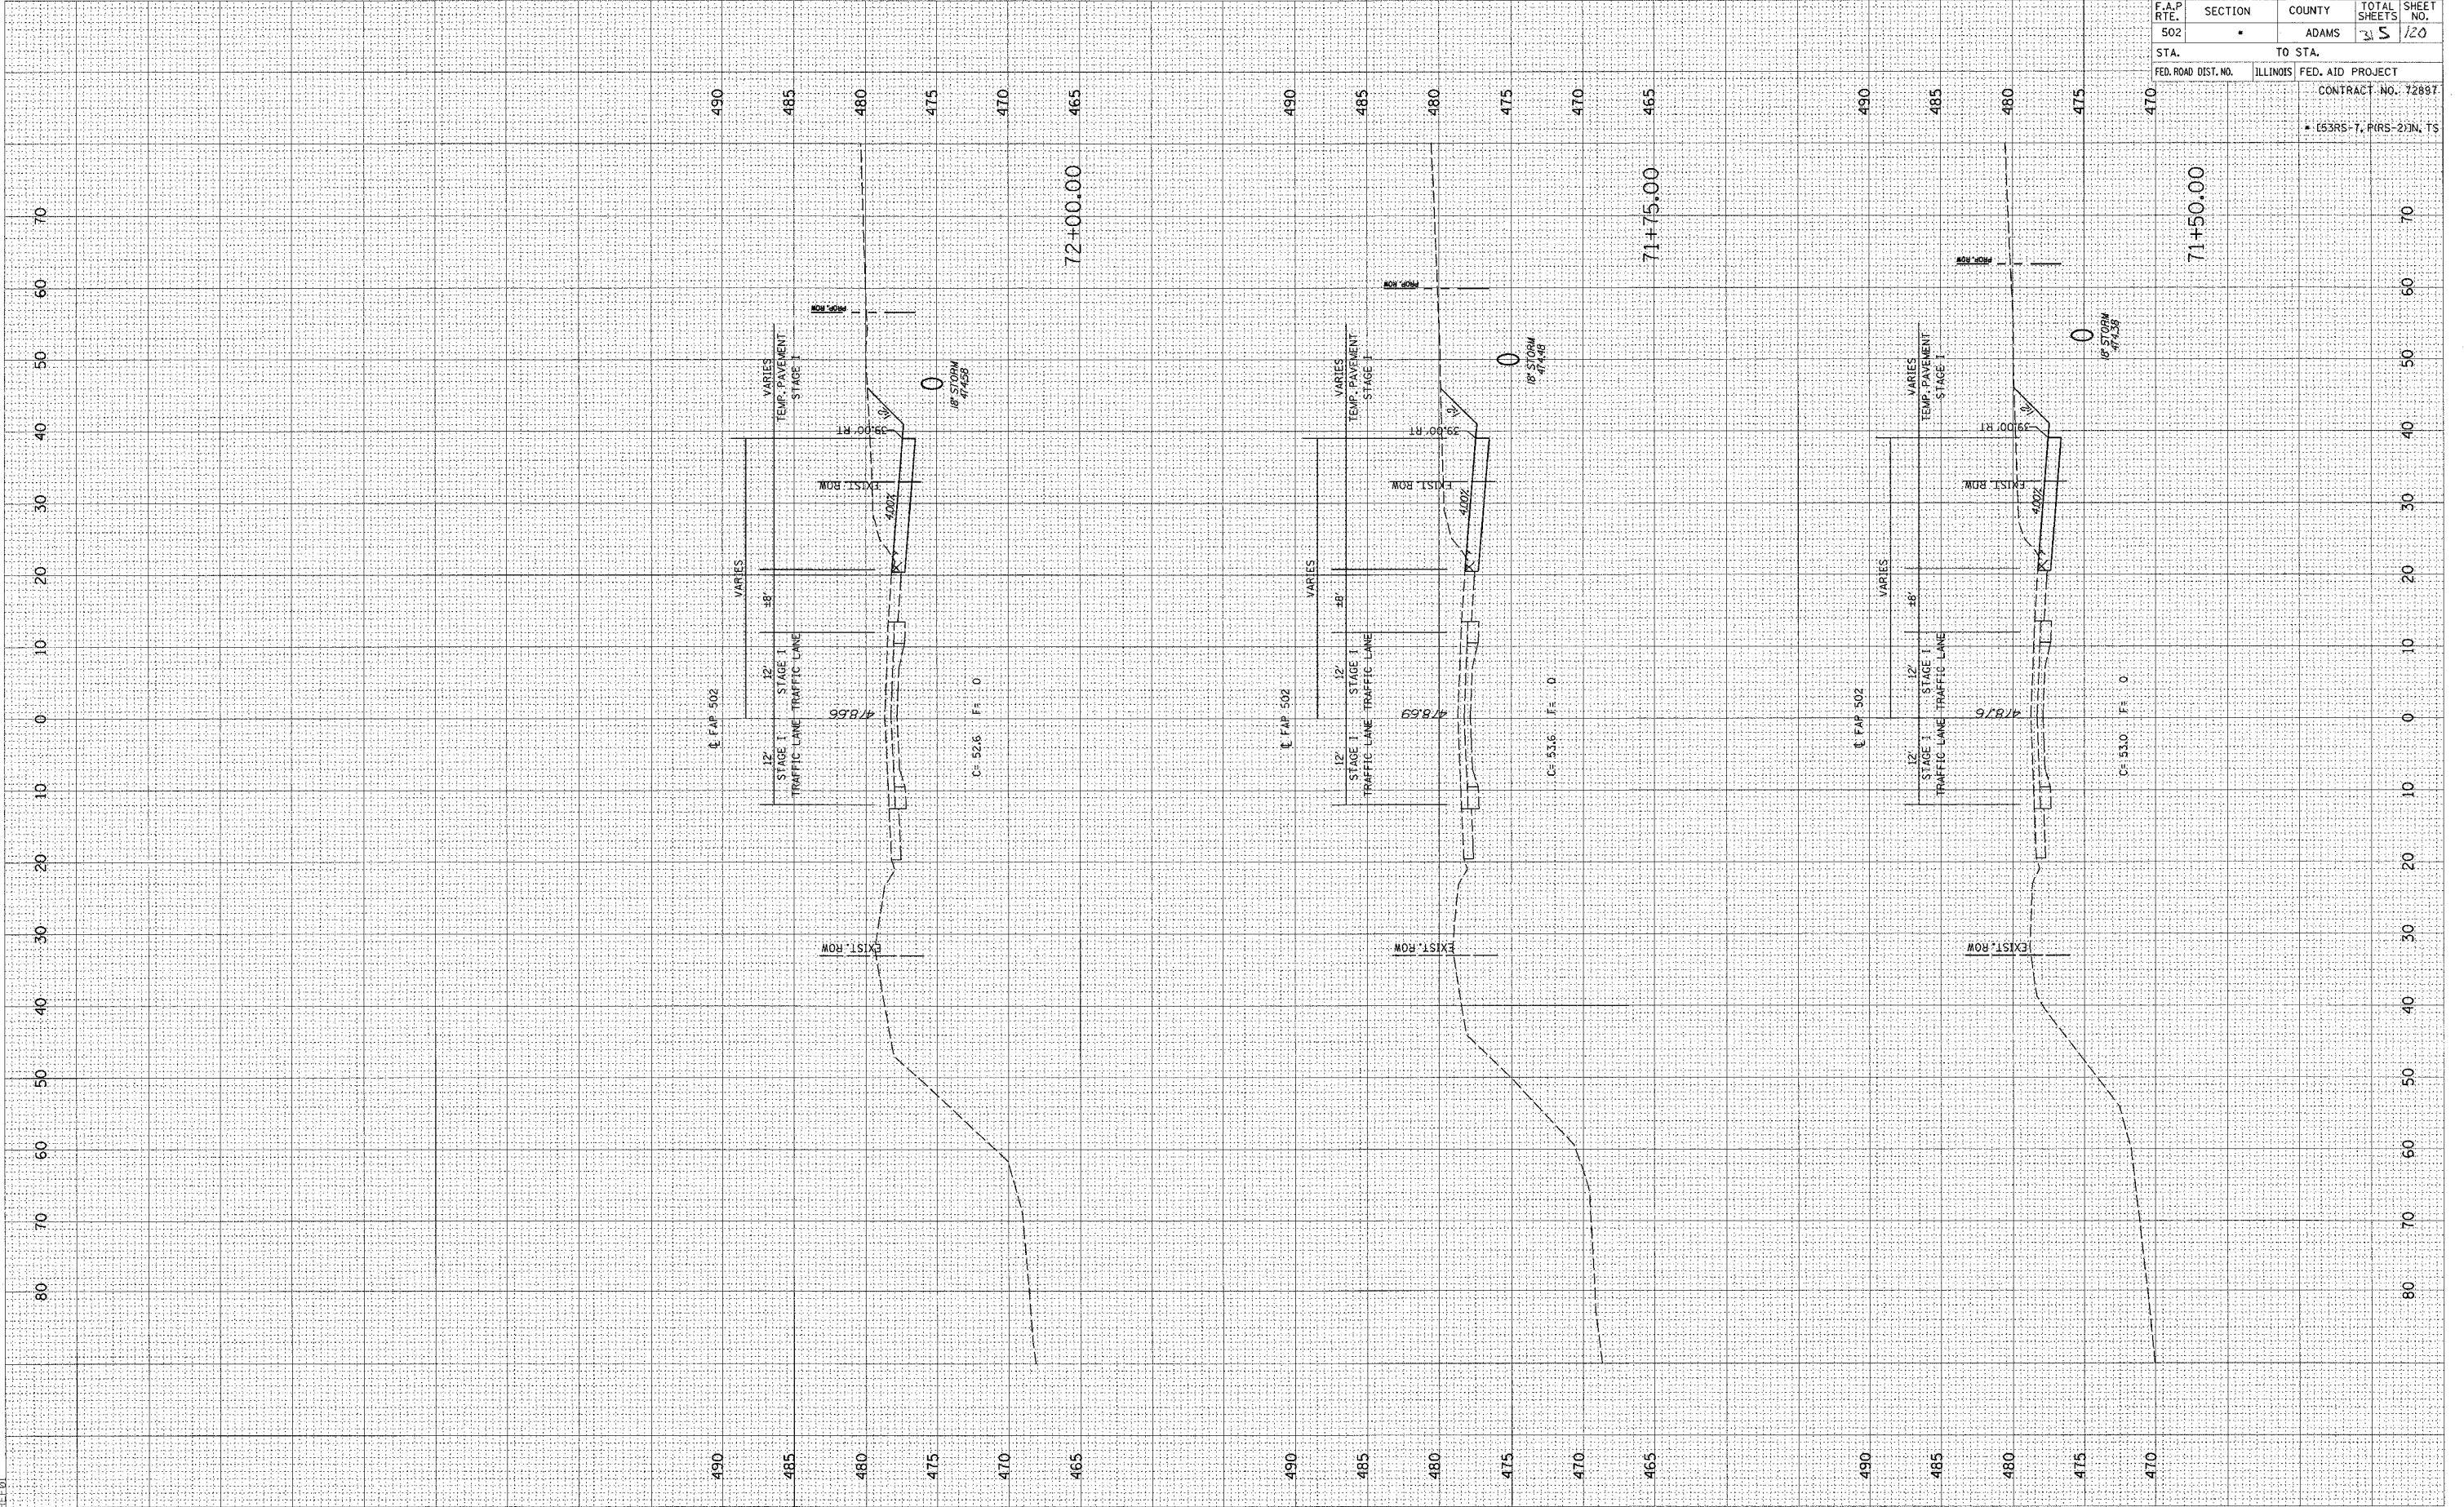

F.A.P. RTE.	SECTION	COUNTY	TOTAL SHEETS	SHEET NO.
502		ADAMS	31	120
STA. TO STA. CONTRACT NO. 72897				
FED. ROAD DIST. NO. ILLINOIS FED. AID PROJECT				
• 653RS-7, PIR5-2(N), TS				