


FINAL SURVEY SURVEYED PLOTTED NOTE BOOK NO. DATE BY

ORIGINAL SURVEY SURVEYED PLOTTED NOTE BOOK NO. DATE BY

c:\pro\jcs\tds\d653004\woolpert_090204\1\XSHTS.DGN
2/2/2005
FREE

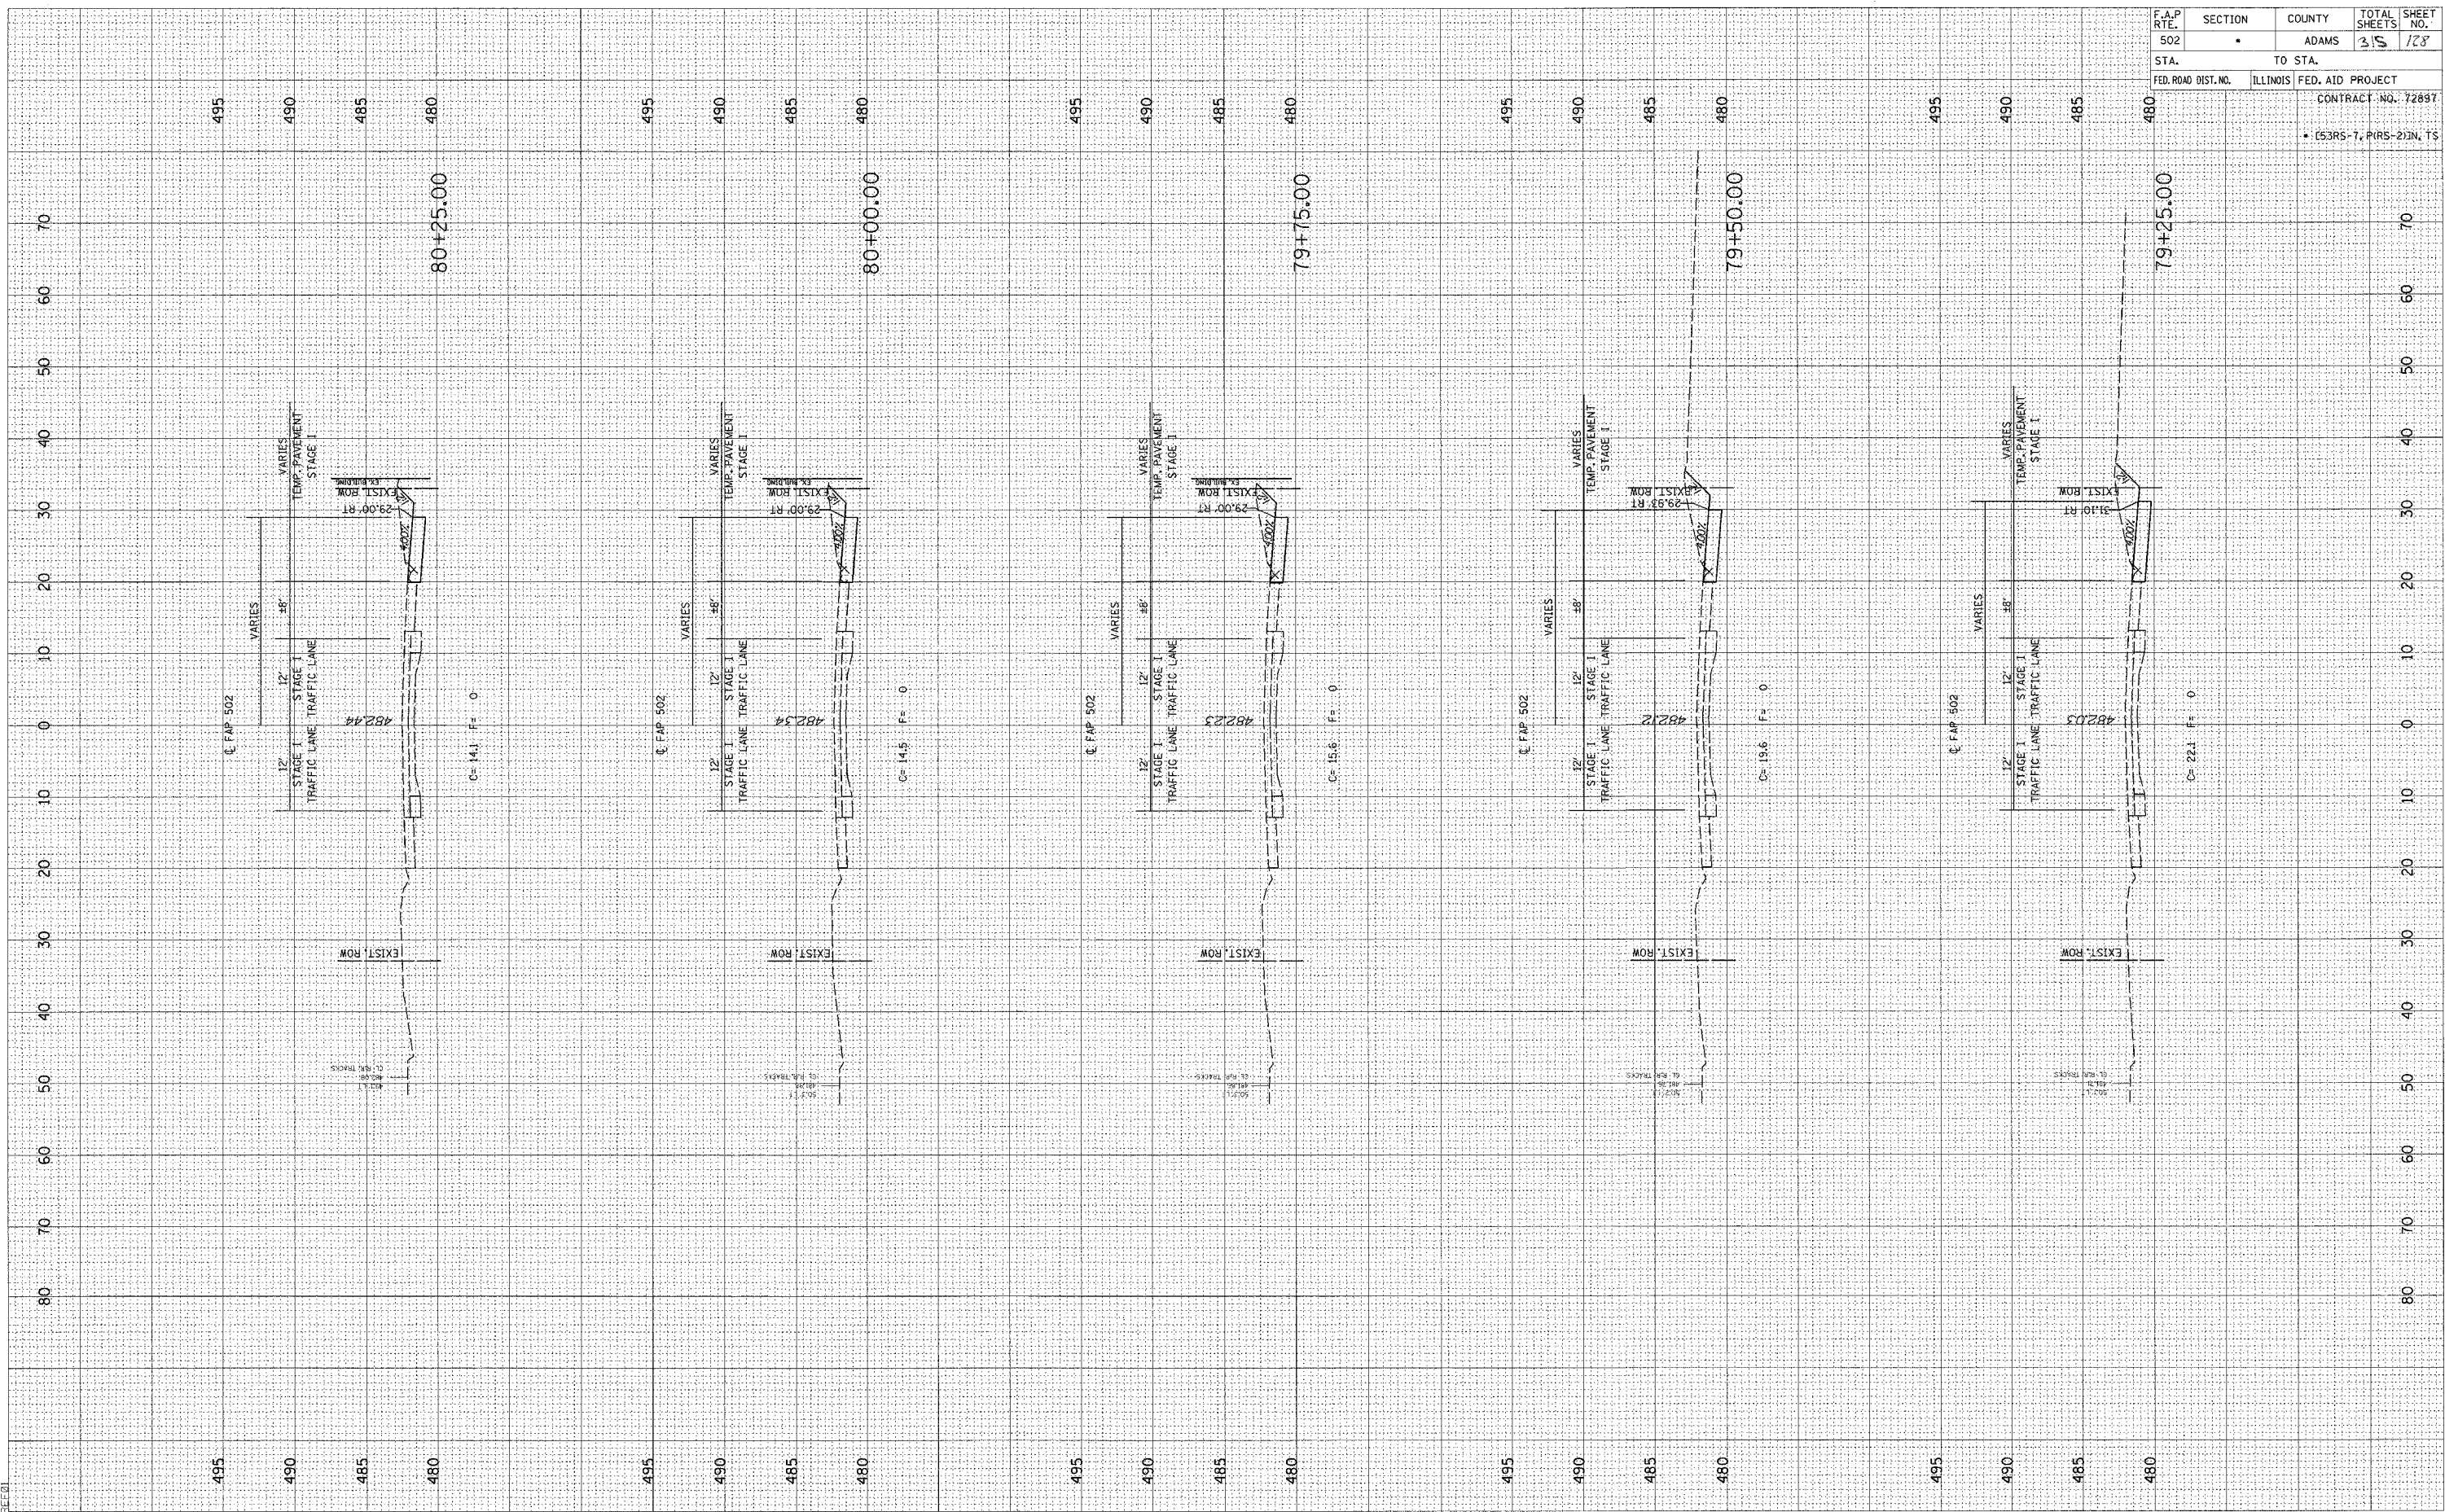

F.A.P. RTE.	SECTION	COUNTY	TOTAL SHEETS	SHEET NO.
502		ADAMS	315	128
STA.	TO STA.			
FED. ROAD DIST. NO. ILLINOIS FED. AID PROJECT				
CONTRACT NO. 72897				
• (53RS-7, PARS-2) IN, TS				

STAGE 1 - FAP 502 (IL 57) STA. 79+25 - 80+25