


FINAL SURVEY SHEET NO. 1
 SERVED PLOTTED TEMPLATE AREA CHECKED
 BY DATE

ORIGINAL SURVEY SHEET NO. 1
 SERVED PLOTTED TEMPLATE AREA CHECKED
 BY DATE

G:\projects\653004\woolpert\08204\S2 XSTS.DGN
 2/3/2005

F.A.P. RTE.	SECTION	COUNTY	TOTAL SHEETS	SHEET NO.
502		ADAMS	35	148
STA.	TO STA.			
FED. ROAD DIST. NO.	ILLINOIS	FED. AID PROJECT		
		CONTRACT NO. 72897		
		63RS-7, P(RS-2)IN, TS		

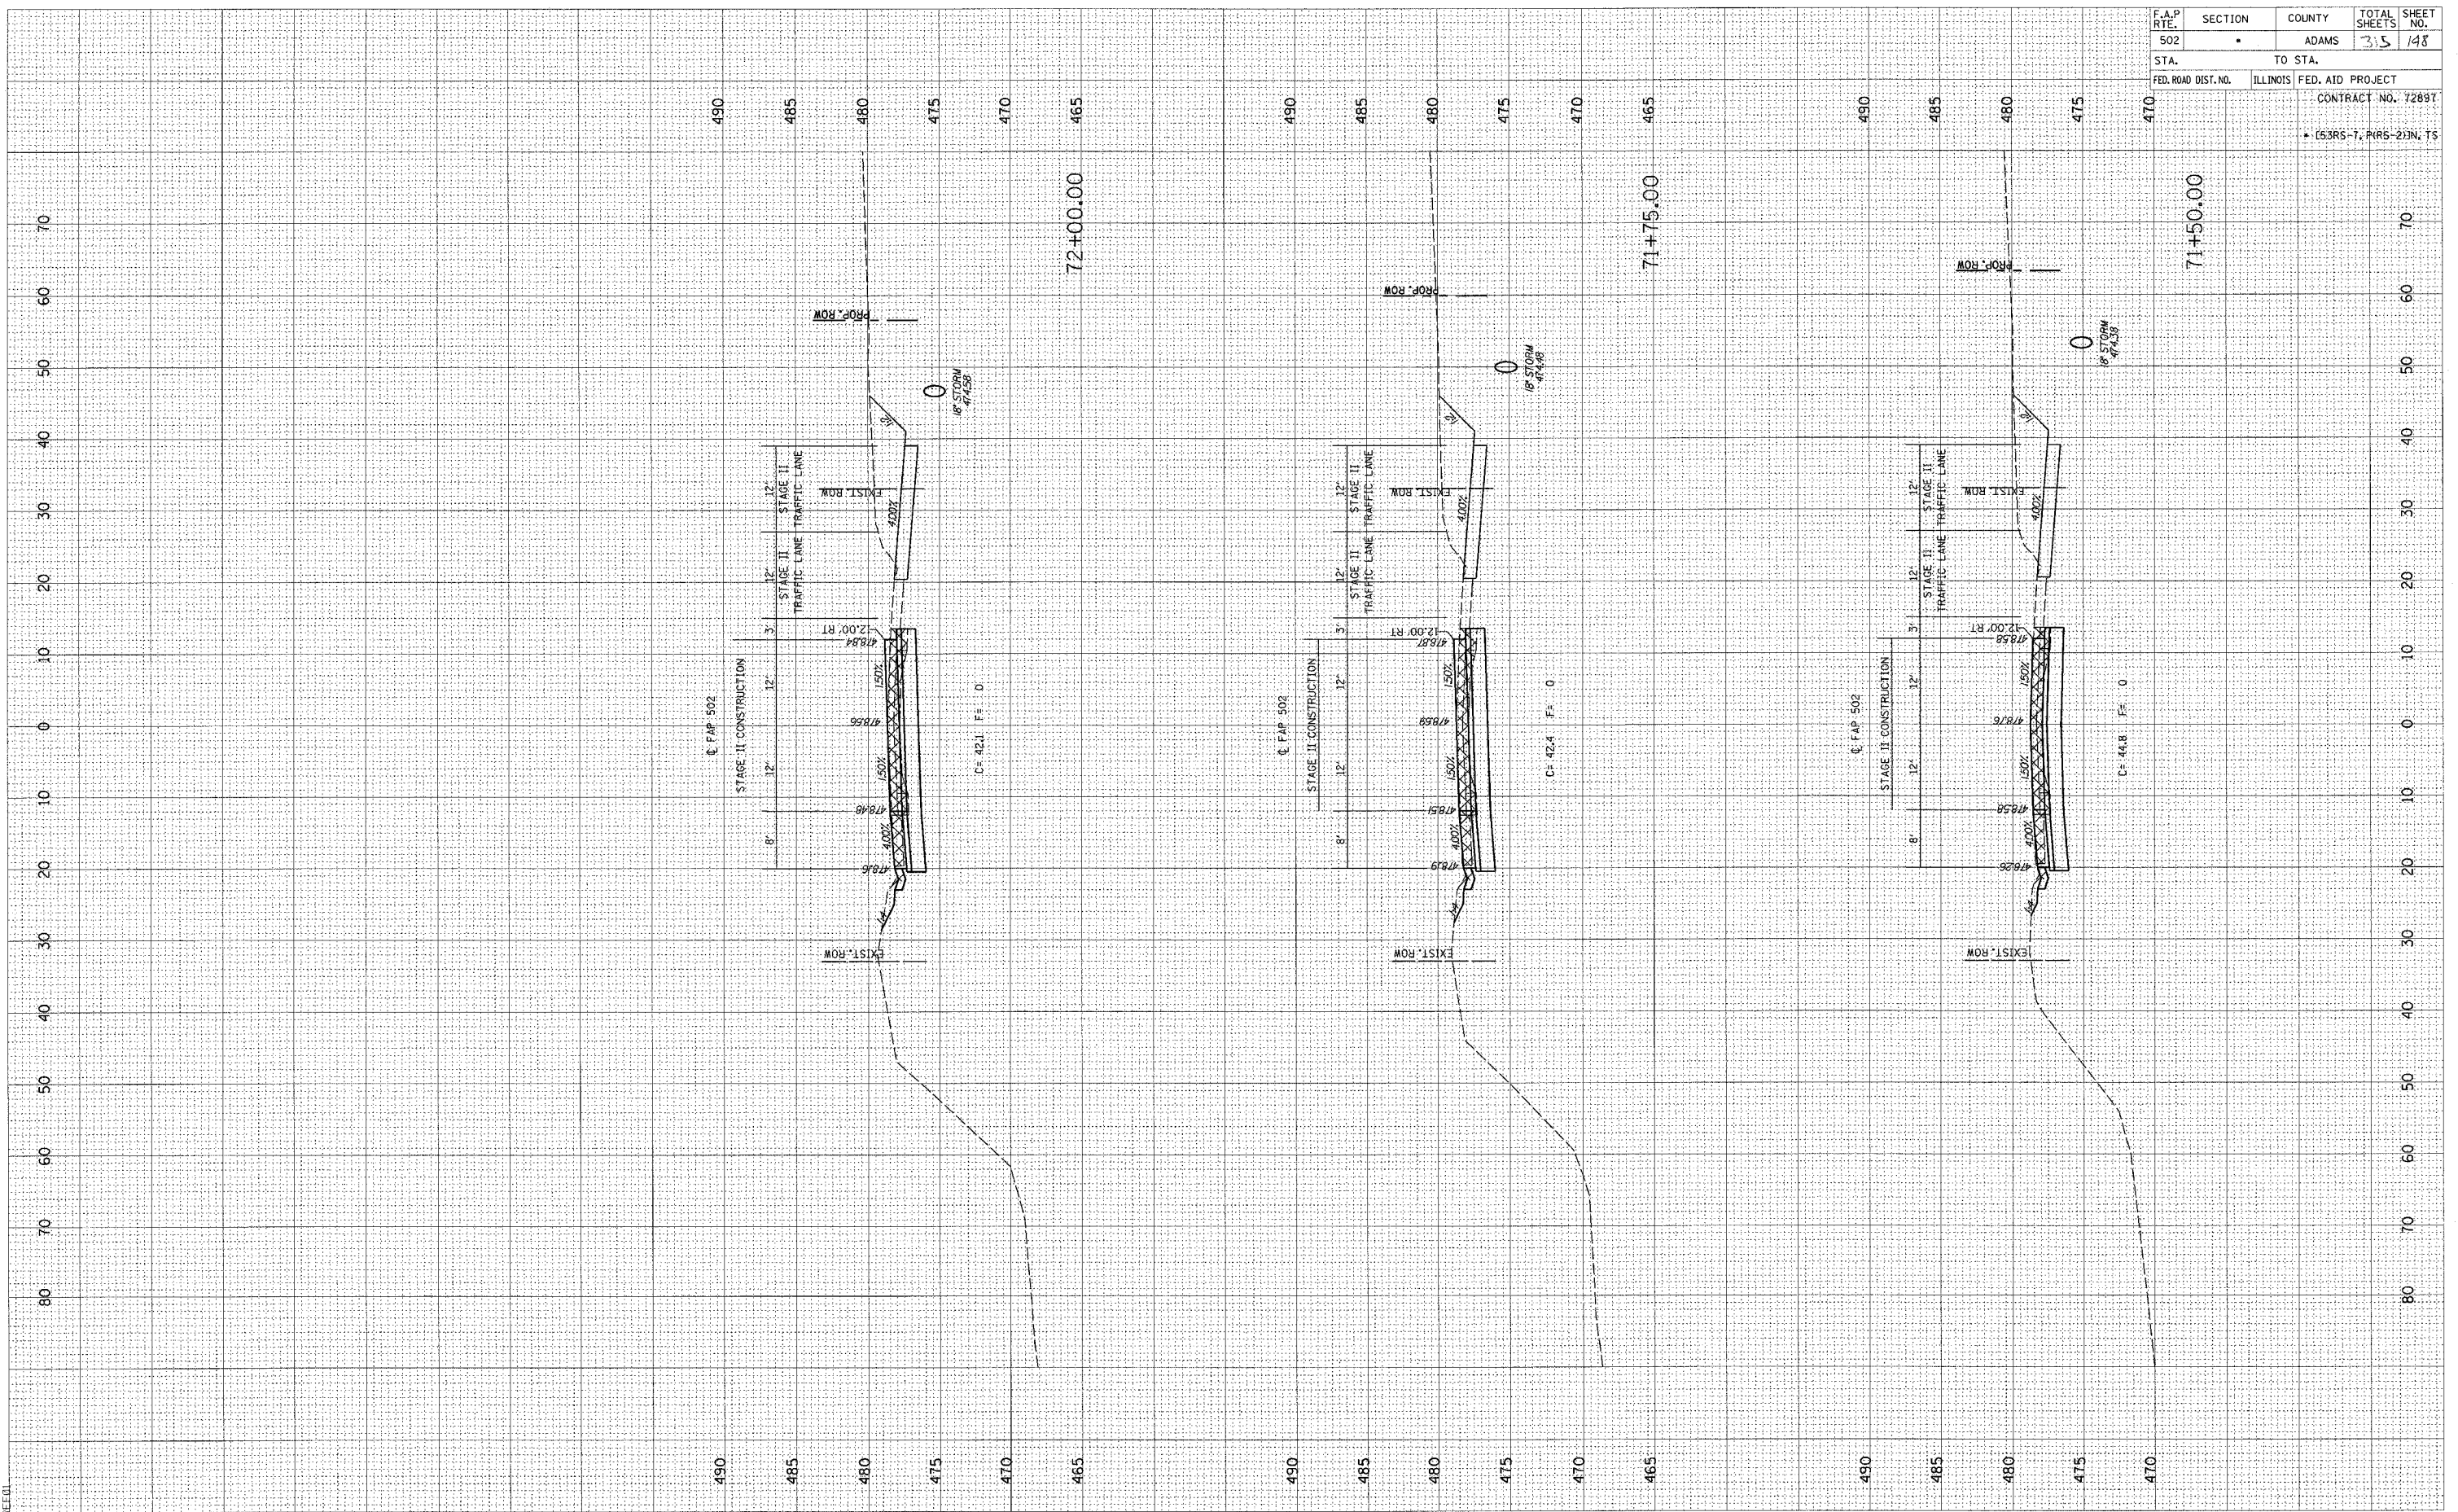

STAGE 2 - FAP 502 (IL 57) STA. 71+50 - 72+00