


FINISH SURVEYED BY DATE  
 SURVEYED BY DATE  
 NOTE BOOK NO.  
 TEMPLATE AREAS CHECKED

ORIGINAL SURVEYED BY DATE  
 SURVEYED BY DATE  
 NOTE BOOK NO.  
 TEMPLATE AREAS CHECKED

c:\projects\0653004\woolpert\0653004.dwg  
 2/3/2005  
 \*PLOT\*

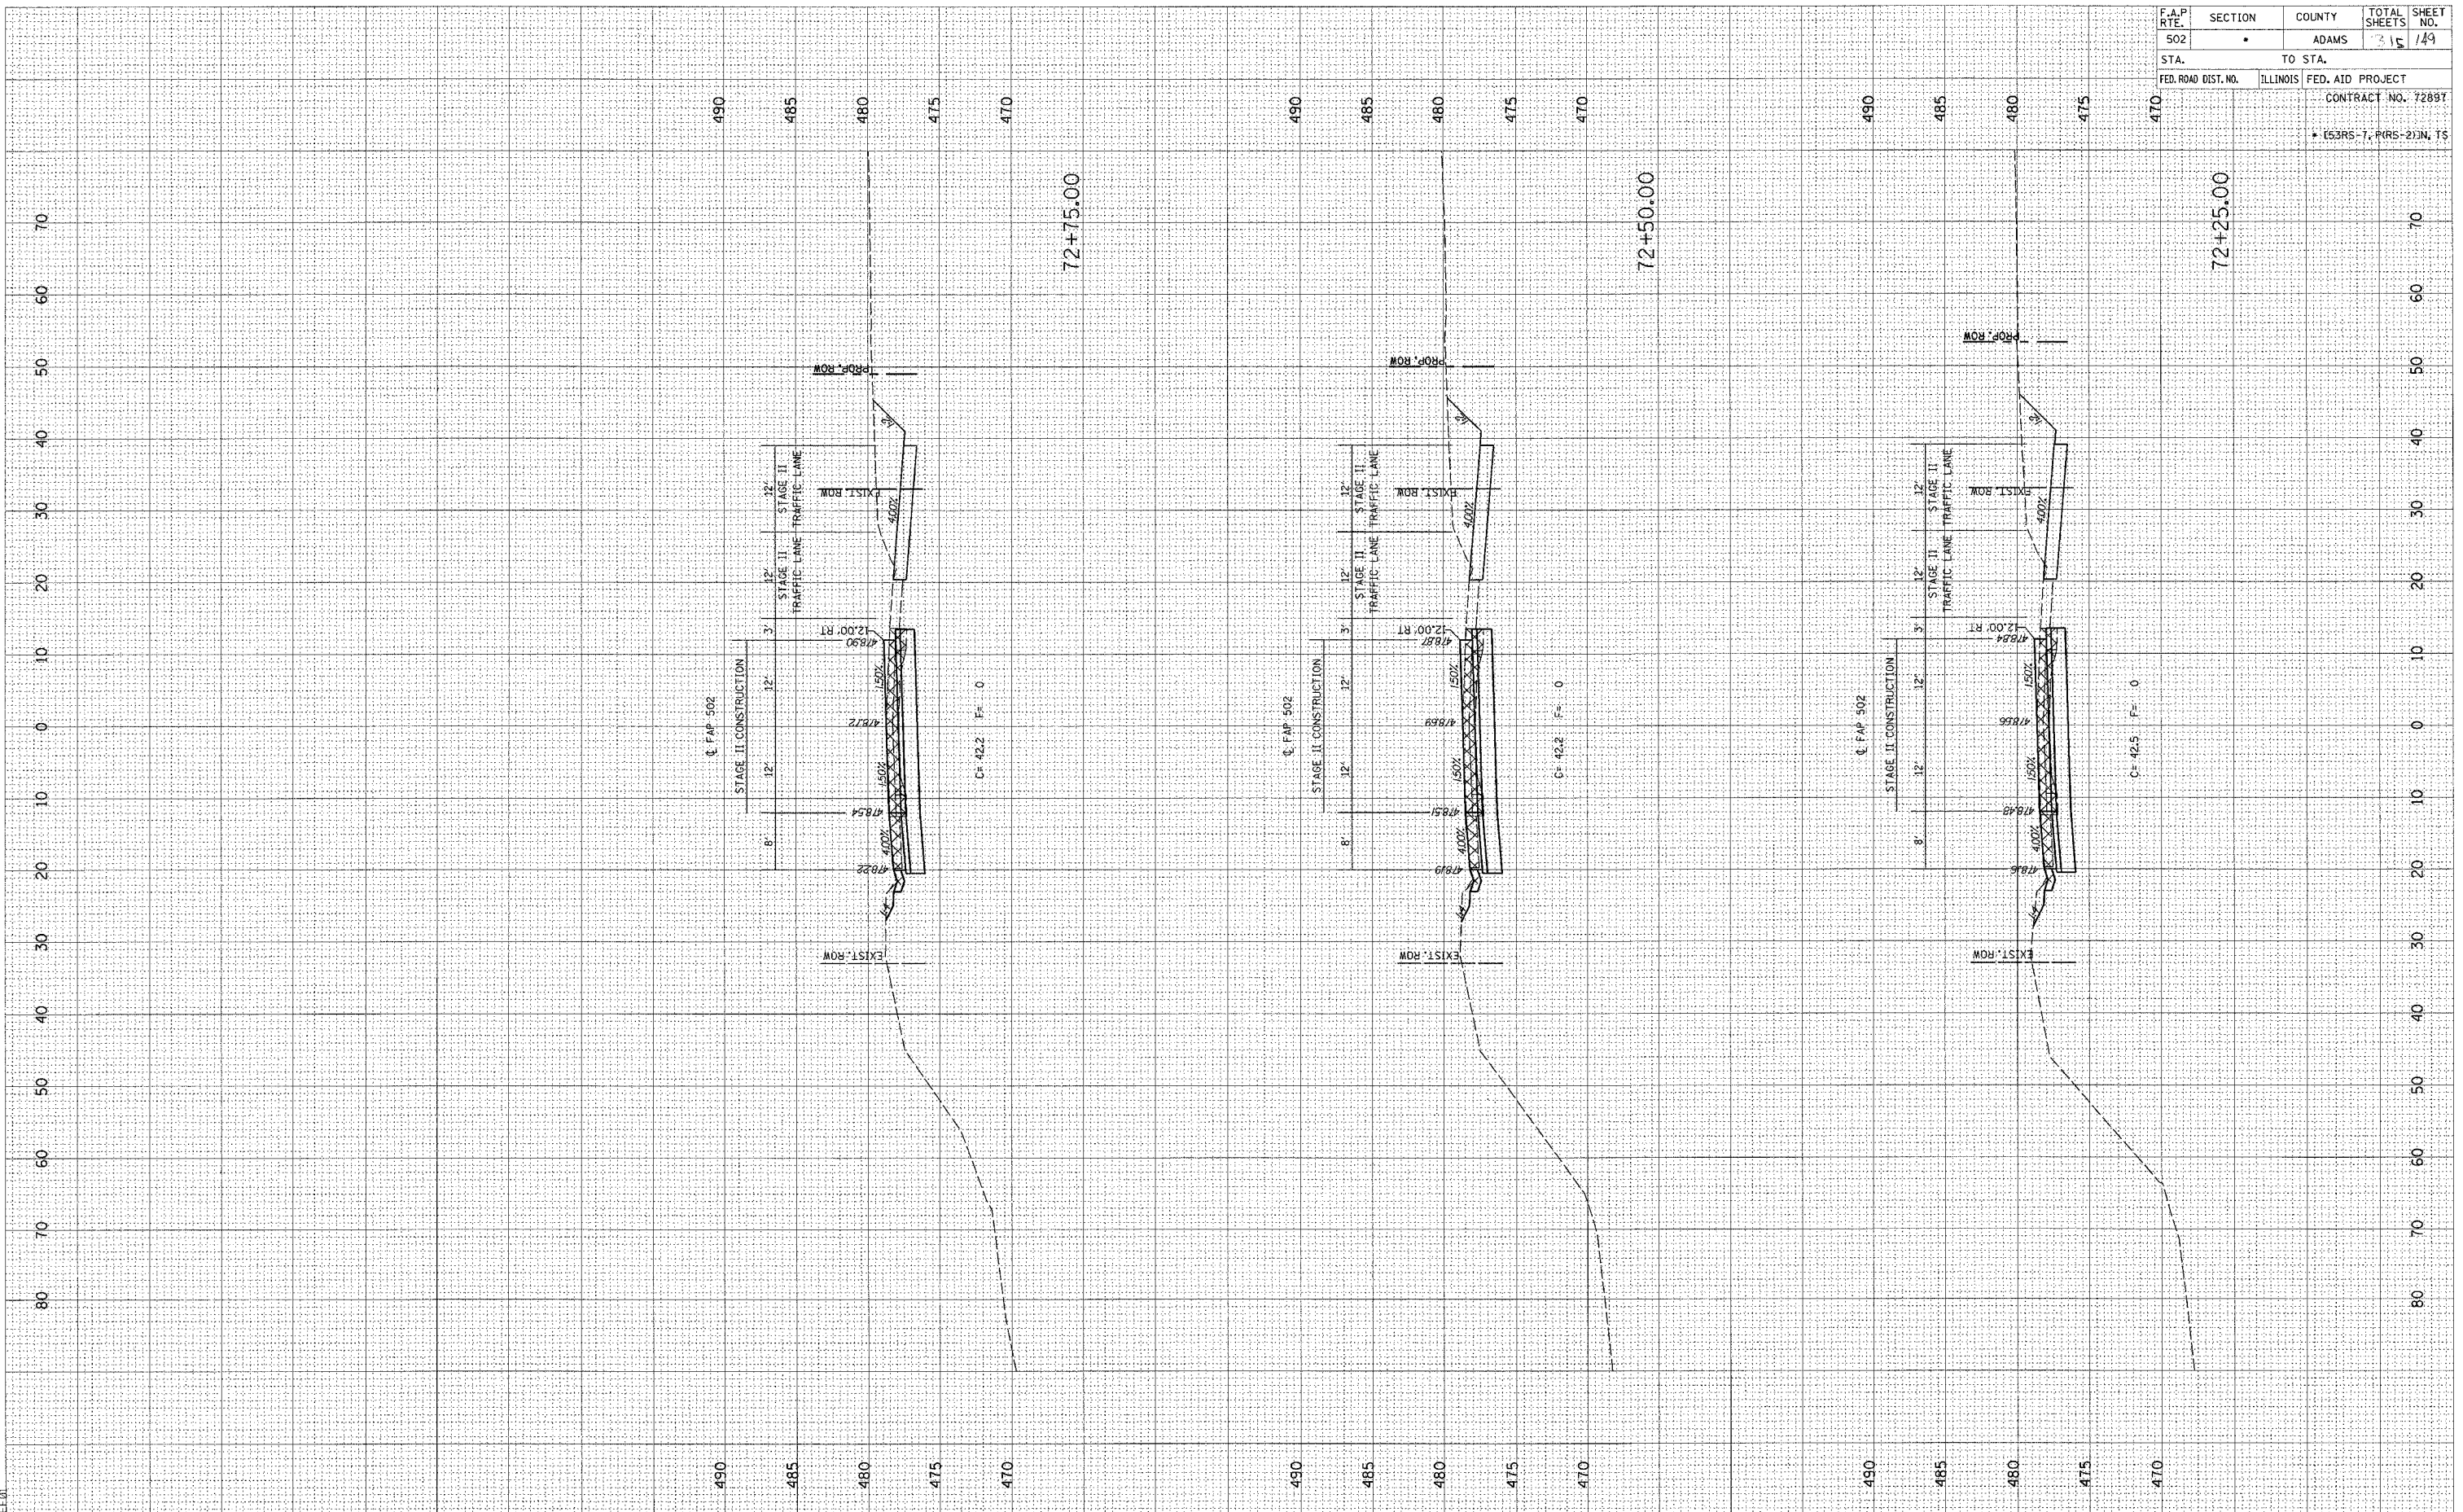

F.A.P. RTE.	SECTION	COUNTY	TOTAL SHEETS	SHEET NO.
502	ADAMS		15	149
STA. TO STA.		CONTRACT NO. 7289T		
FED. ROAD DIST. NO.		ILLINOIS FED. AID PROJECT		
• (53RS-7, PRS-2)IN, TS				