


FINAL SURVEY SUBMITTED SURVEY PLOTTED NOTE BOOK TEMPLATE AREAS CHECKED BY DATE

ORIGINAL SURVEY SUBMITTED SURVEY PLOTTED NOTE BOOK TEMPLATE AREAS CHECKED BY DATE

G:\projects\0653004\woolpert_080204\3 SHS.DGN
2/3/2005

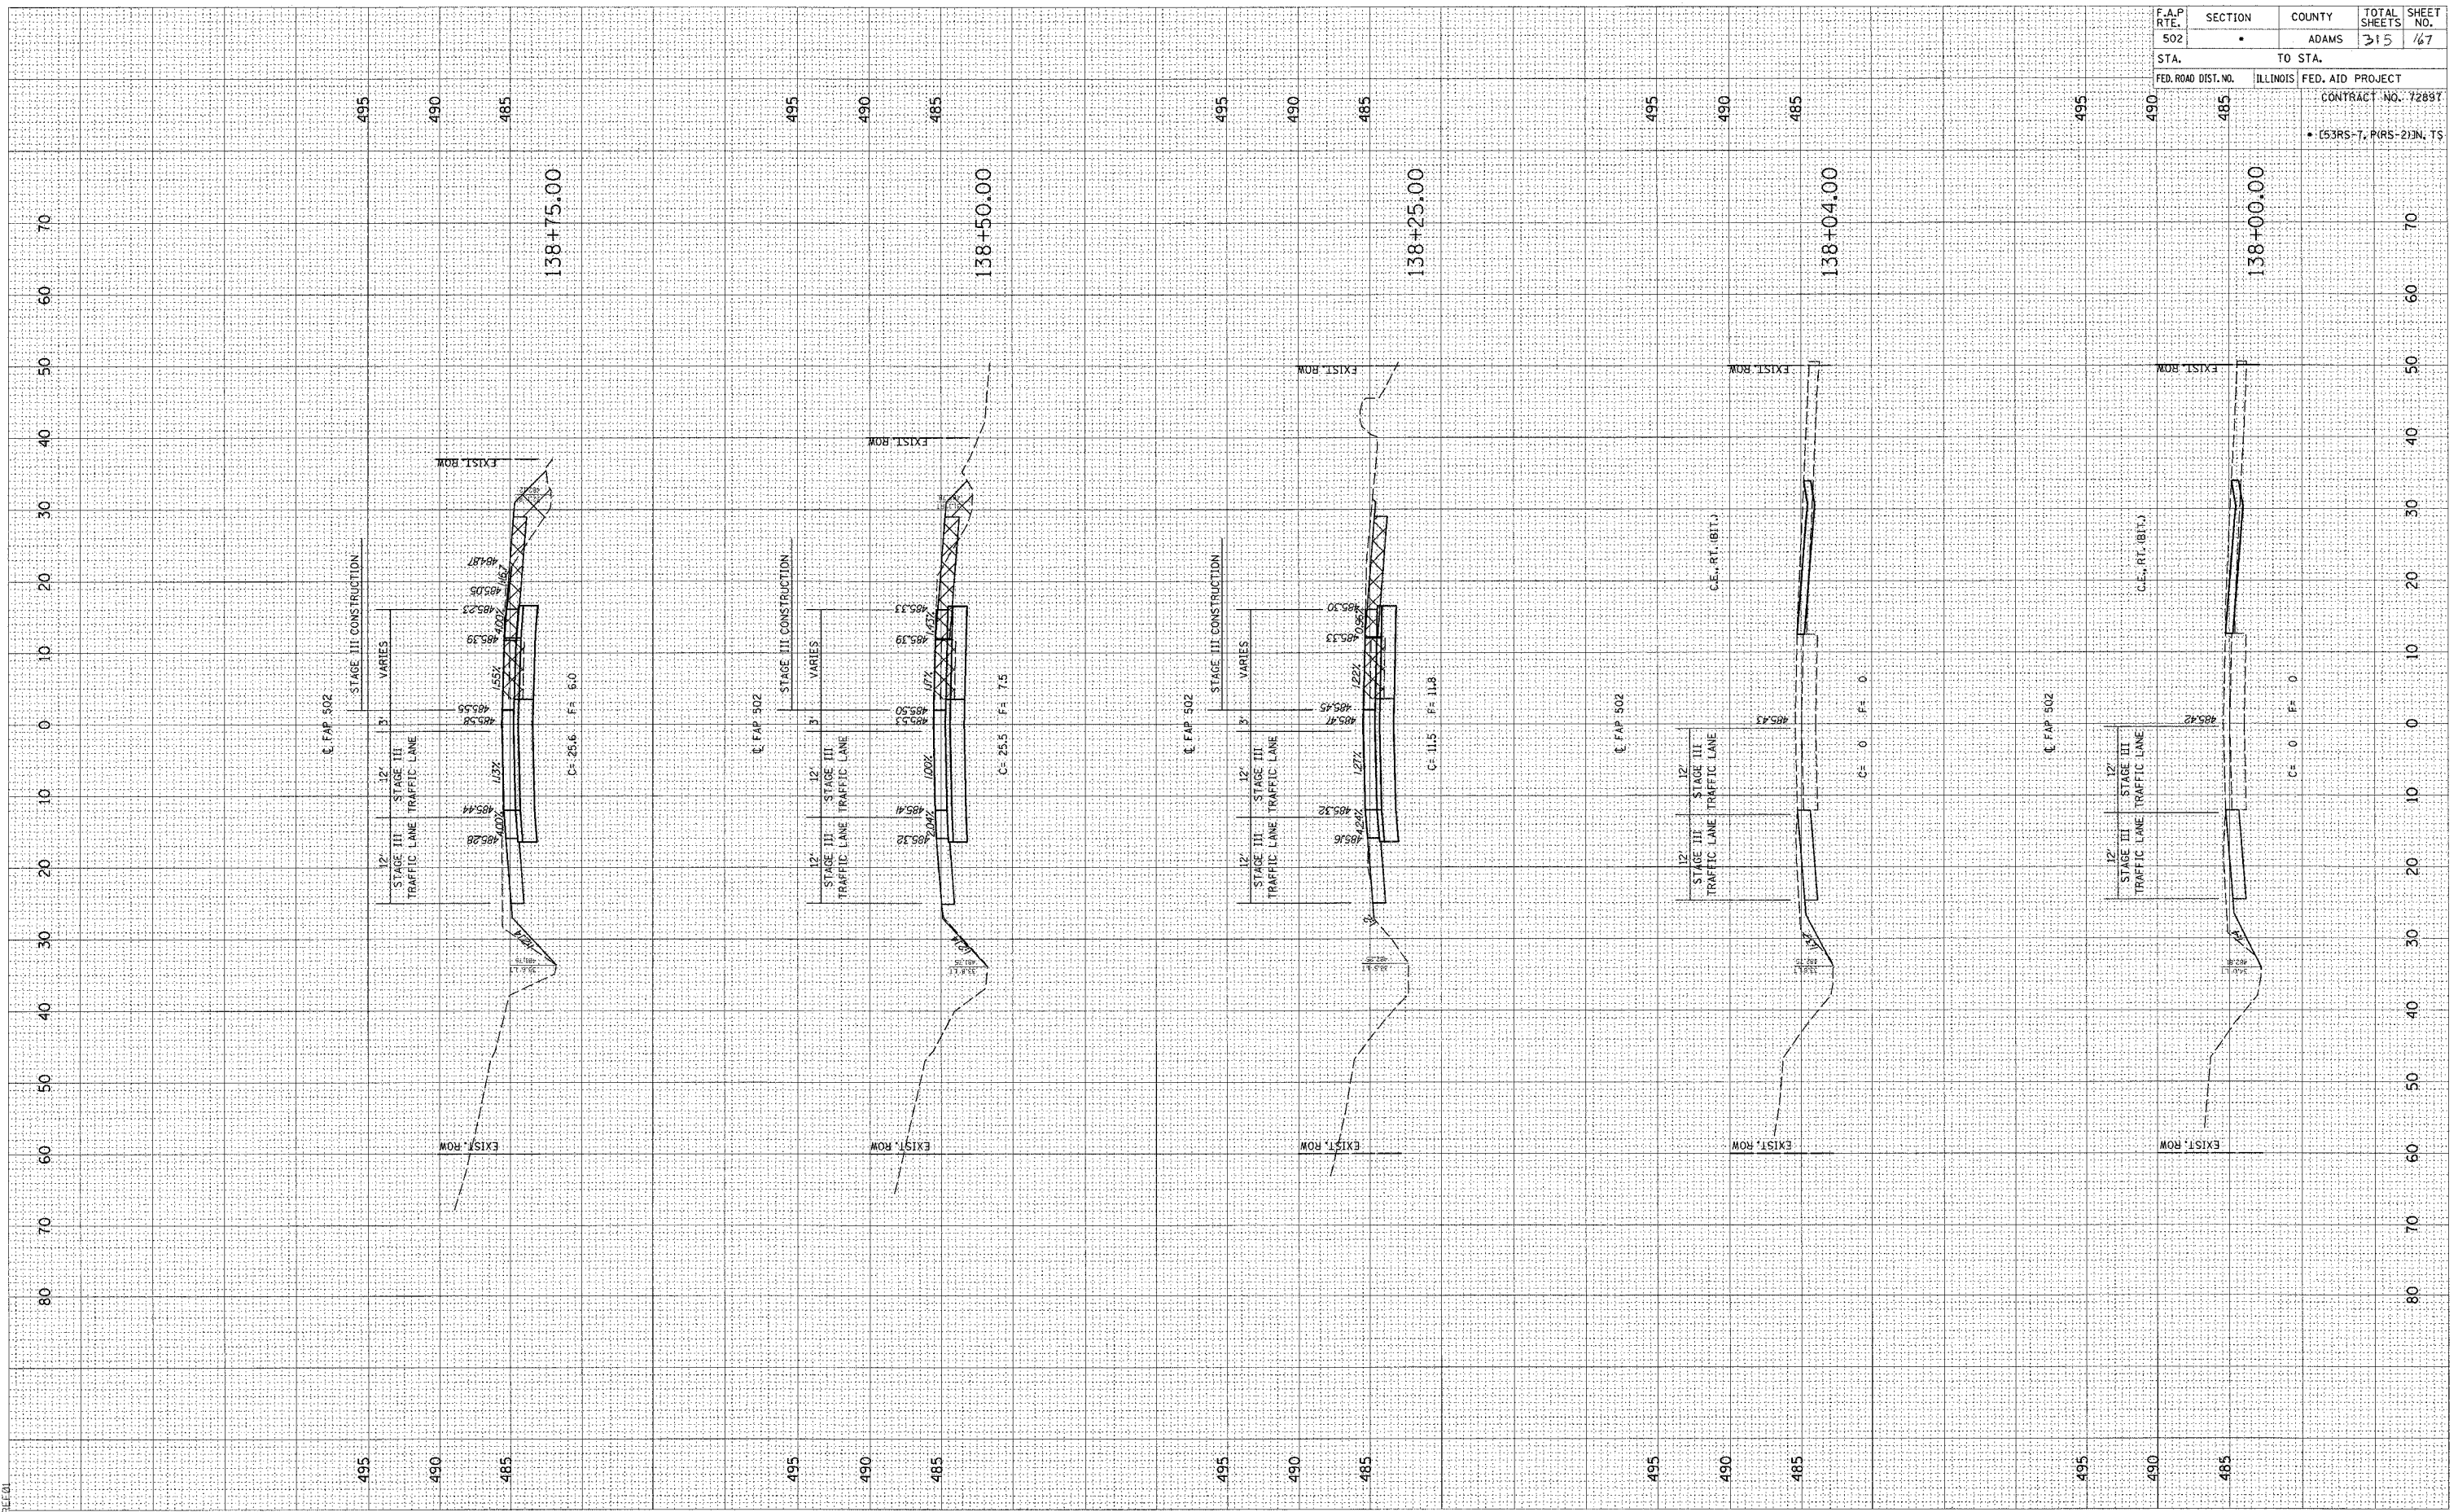

F.A.P. RTE. 502	SECTION •	COUNTY ADAMS	TOTAL SHEETS 315	SHEET NO. 167
STA. 502	TO STA.		FED. AID PROJECT	
FED. ROAD DIST. NO.		ILLINOIS	CONTRACT NO. 72897	
• (53RS-7, PRS-2)N, TS				