


FINAL SURVEY SURVEYED PLOTTED TEMPLATE NOTE BOOK BY DATE

ORIGINAL SURVEY SURVEYED PLOTTED TEMPLATE NOTE BOOK BY DATE

c:\p\projects\6653004\woolpert\_080204\3.XSHTS.DGN 2/3/2005

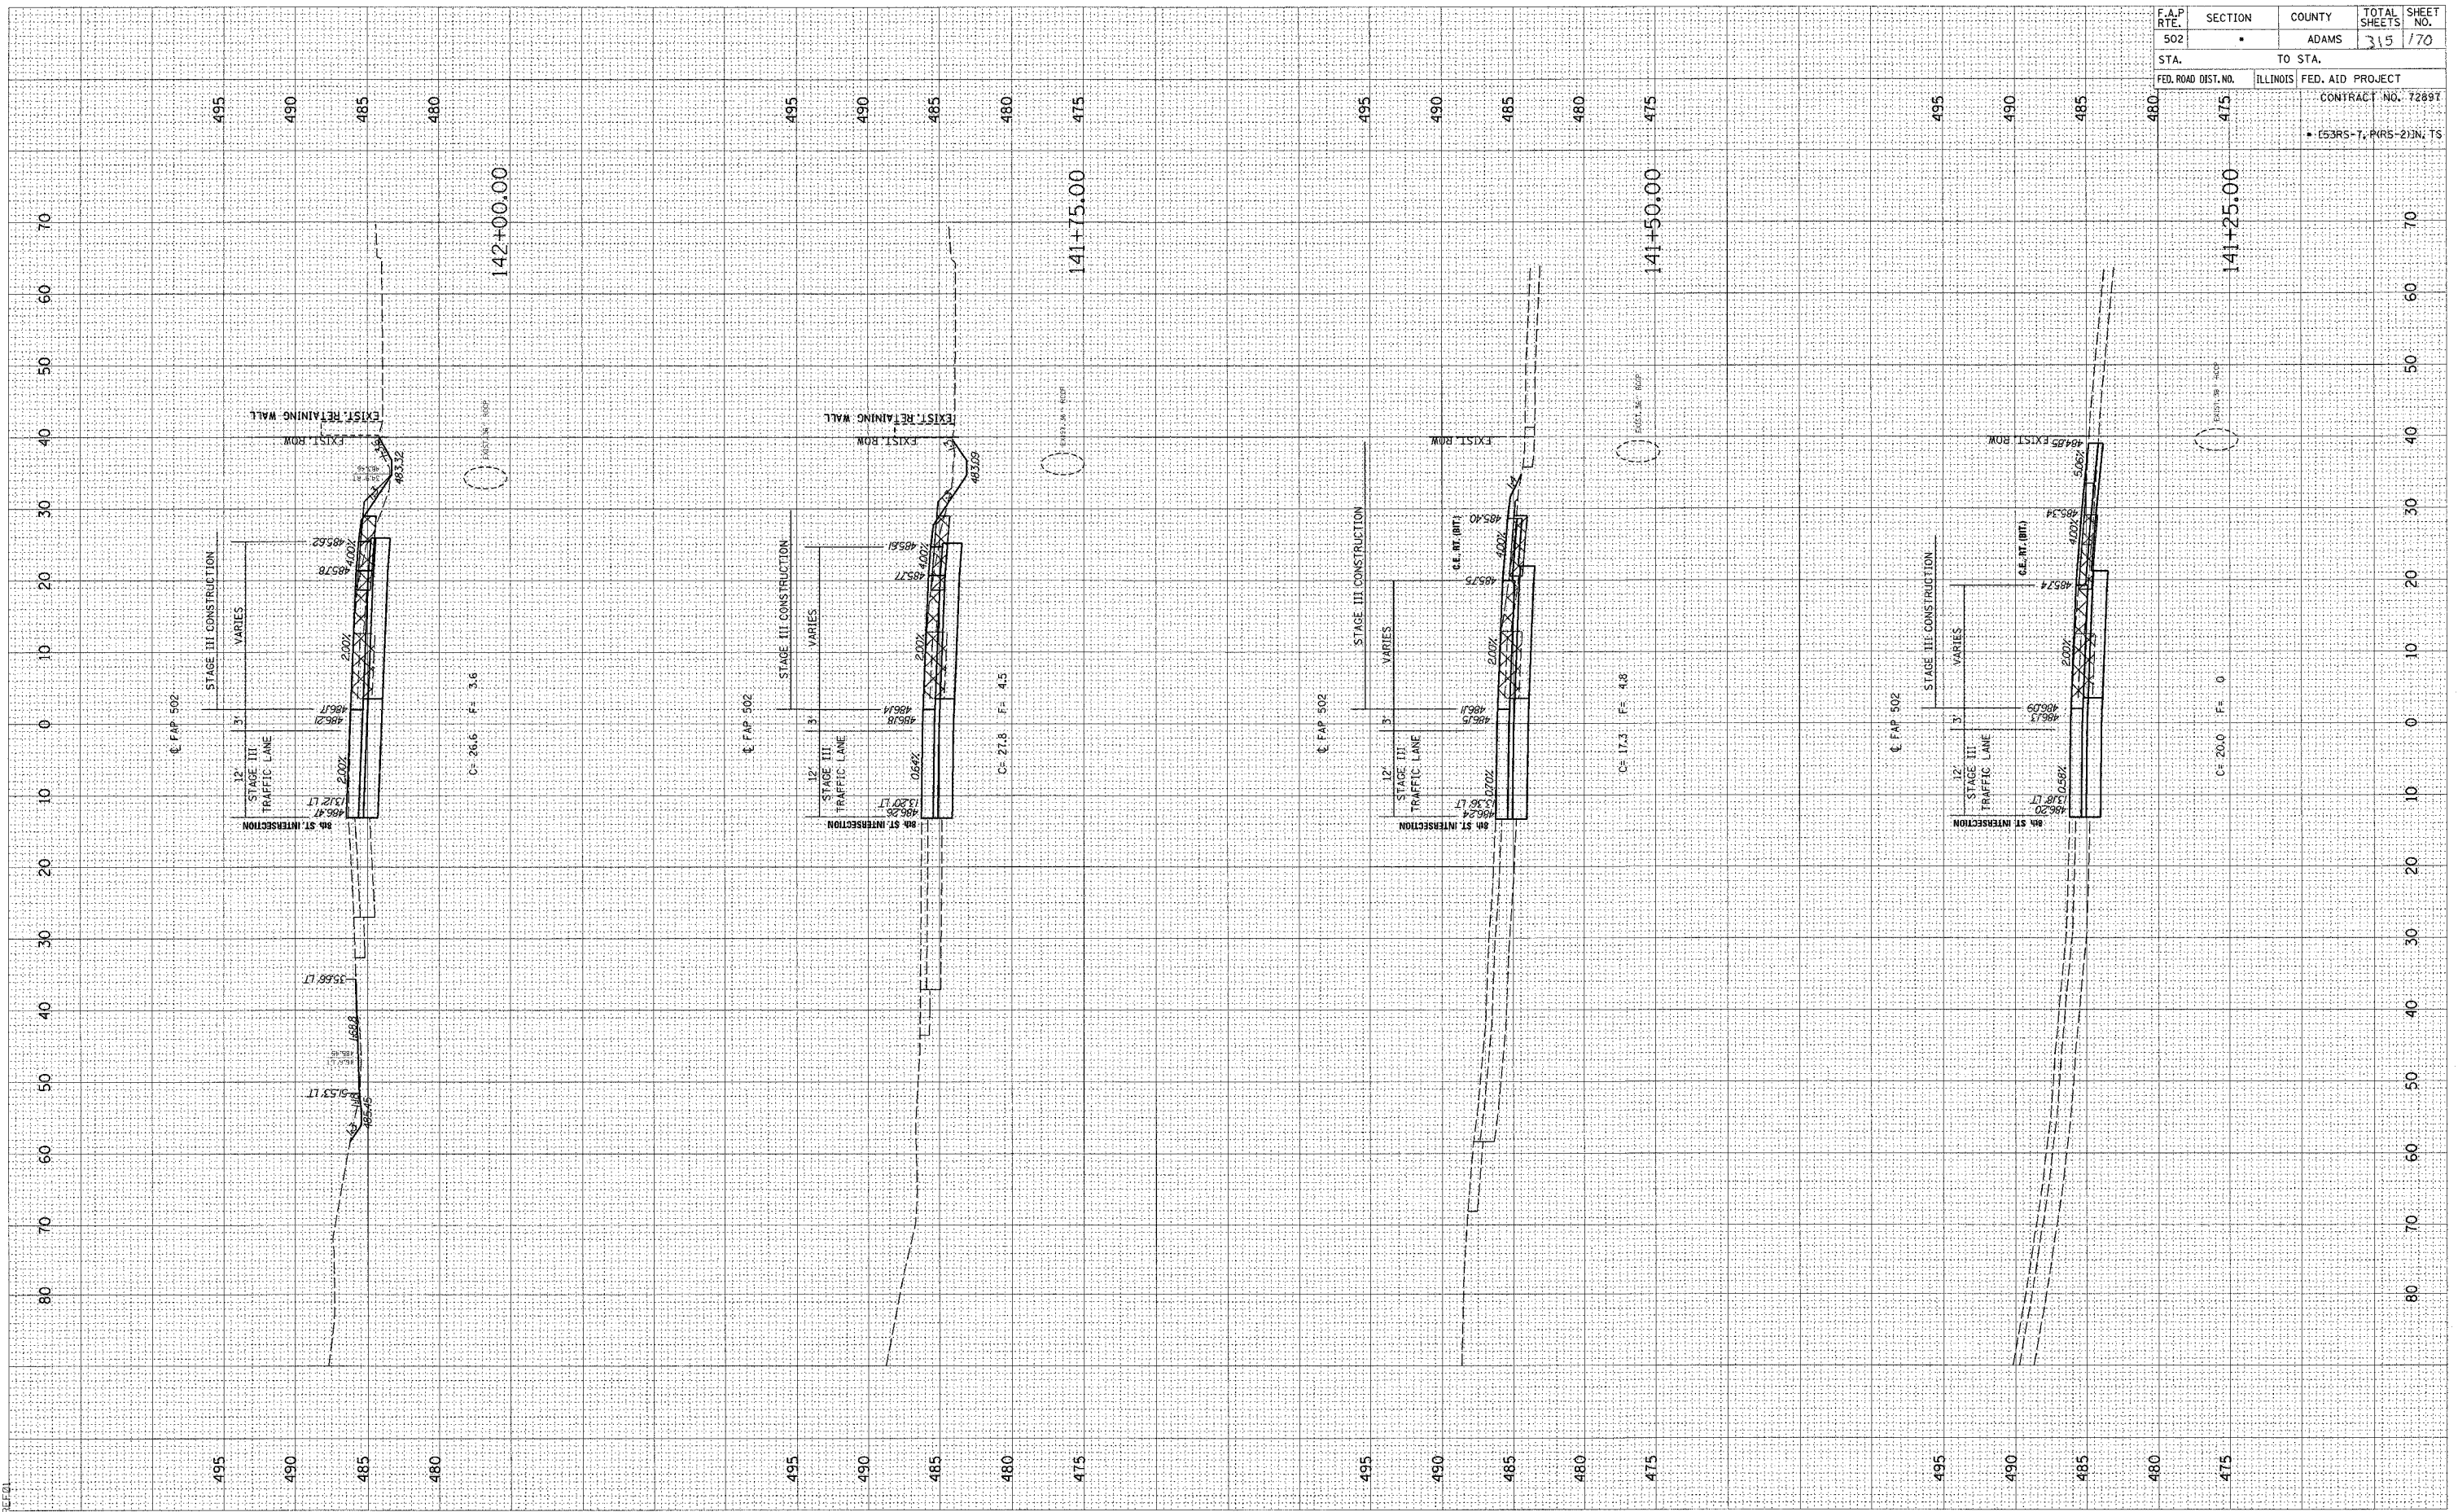

F.A.P. RTE.	SECTION	COUNTY	TOTAL SHEETS	SHEET NO.
502		ADAMS	315	170
STA.	TO STA.		CONTRACT NO. 7289T	
FED. ROAD DIST. NO.	ILLINOIS	FED. AID PROJECT	• (53RS-7, PIR5-2)IN; TS	