


FINAL	CONVEYED	BY	DATE
SURVEY	PLOTTED		
NOTE BODY	TEMPLATE		
AREAS			
NO.	AREAS CHECKED		

ORIGINAL	CONVEYED	BY	DATE
SURVEY	PLOTTED		
NOTE BODY	TEMPLATE		
AREAS			
NO.	AREAS CHECKED		

c:\projects\655300\woolpert_080204\3_xshts.dgn
2/3/2005

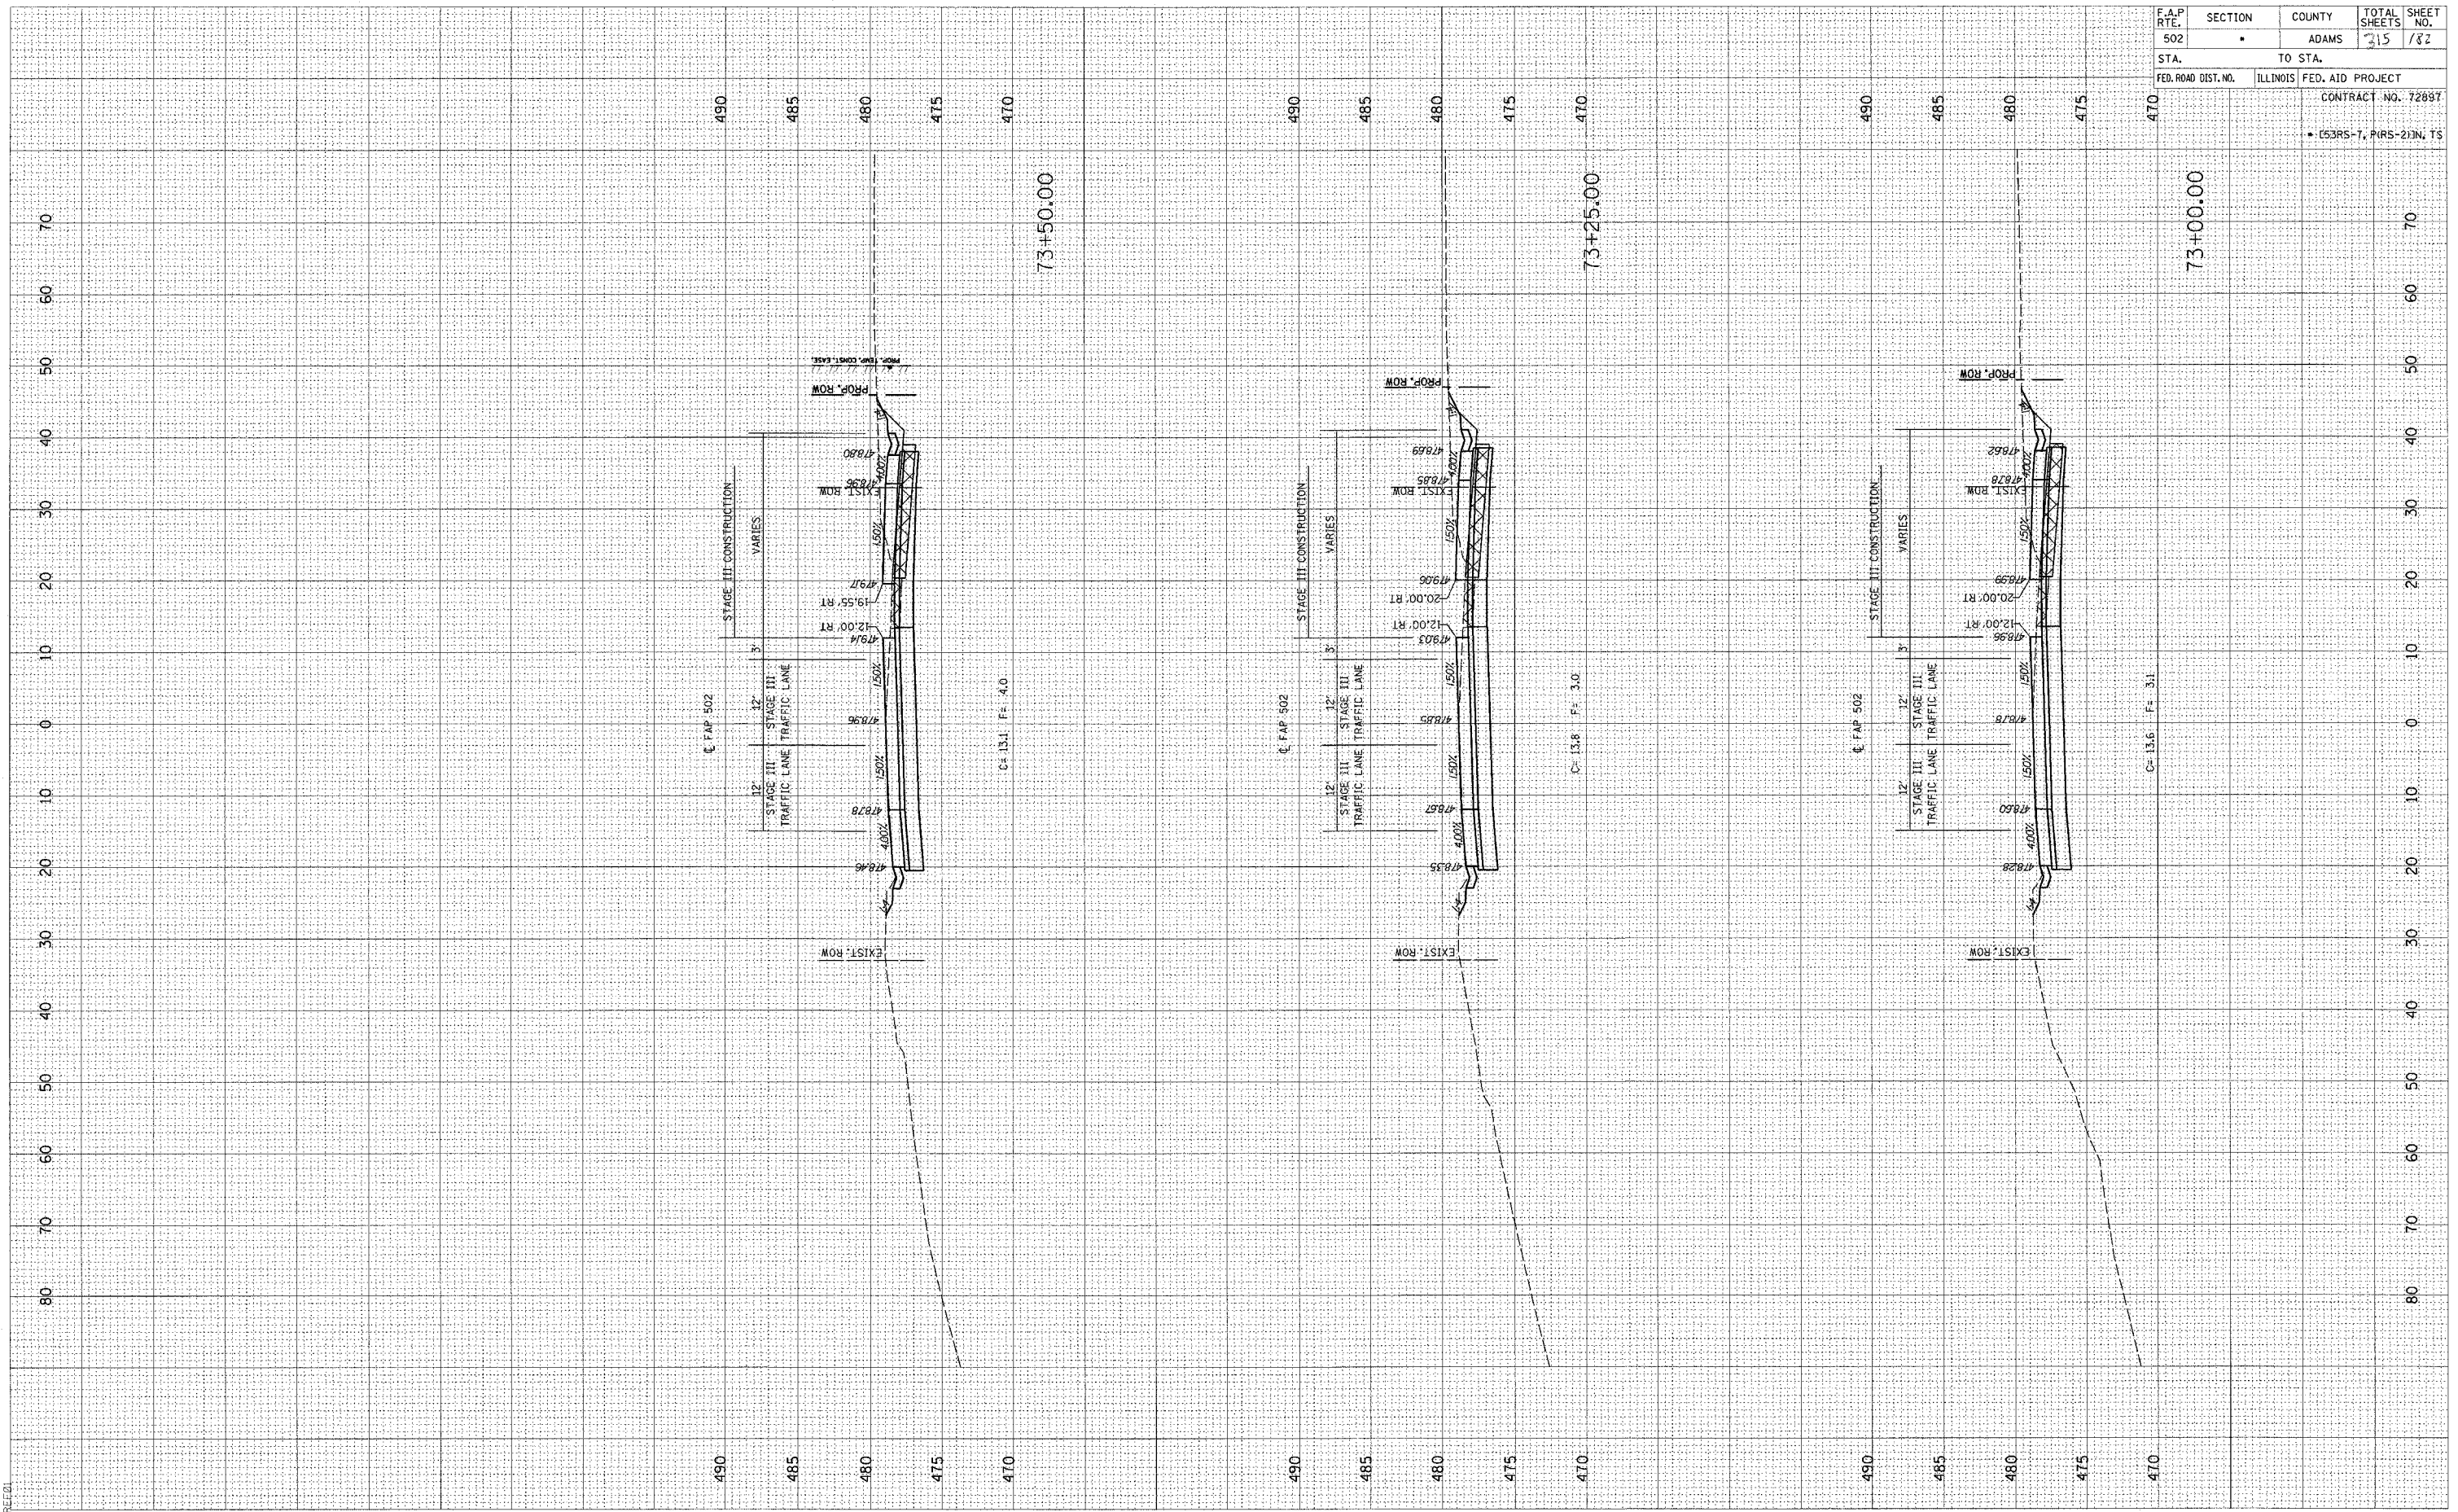

F.A.P. RTE.	SECTION	COUNTY	TOTAL SHEETS	SHEET NO.
502		ADAMS	315	182
STA.	TO STA.			
FED. ROAD DIST. NO.	ILLINOIS	FED. AID PROJECT	CONTRACT NO. 72897	
			• (53RS-7, P1RS-2)IN, TS	