


BY	DATE
FINISH SURVEY	
NOTED	
NO. 1	
NO. 2	
BY	DATE
ORIGINAL SURVEY	
NOTED	
NO. 1	
NO. 2	
c:\pvc\ac\ts\653004\woolper\1_082204\1_2_2_2005

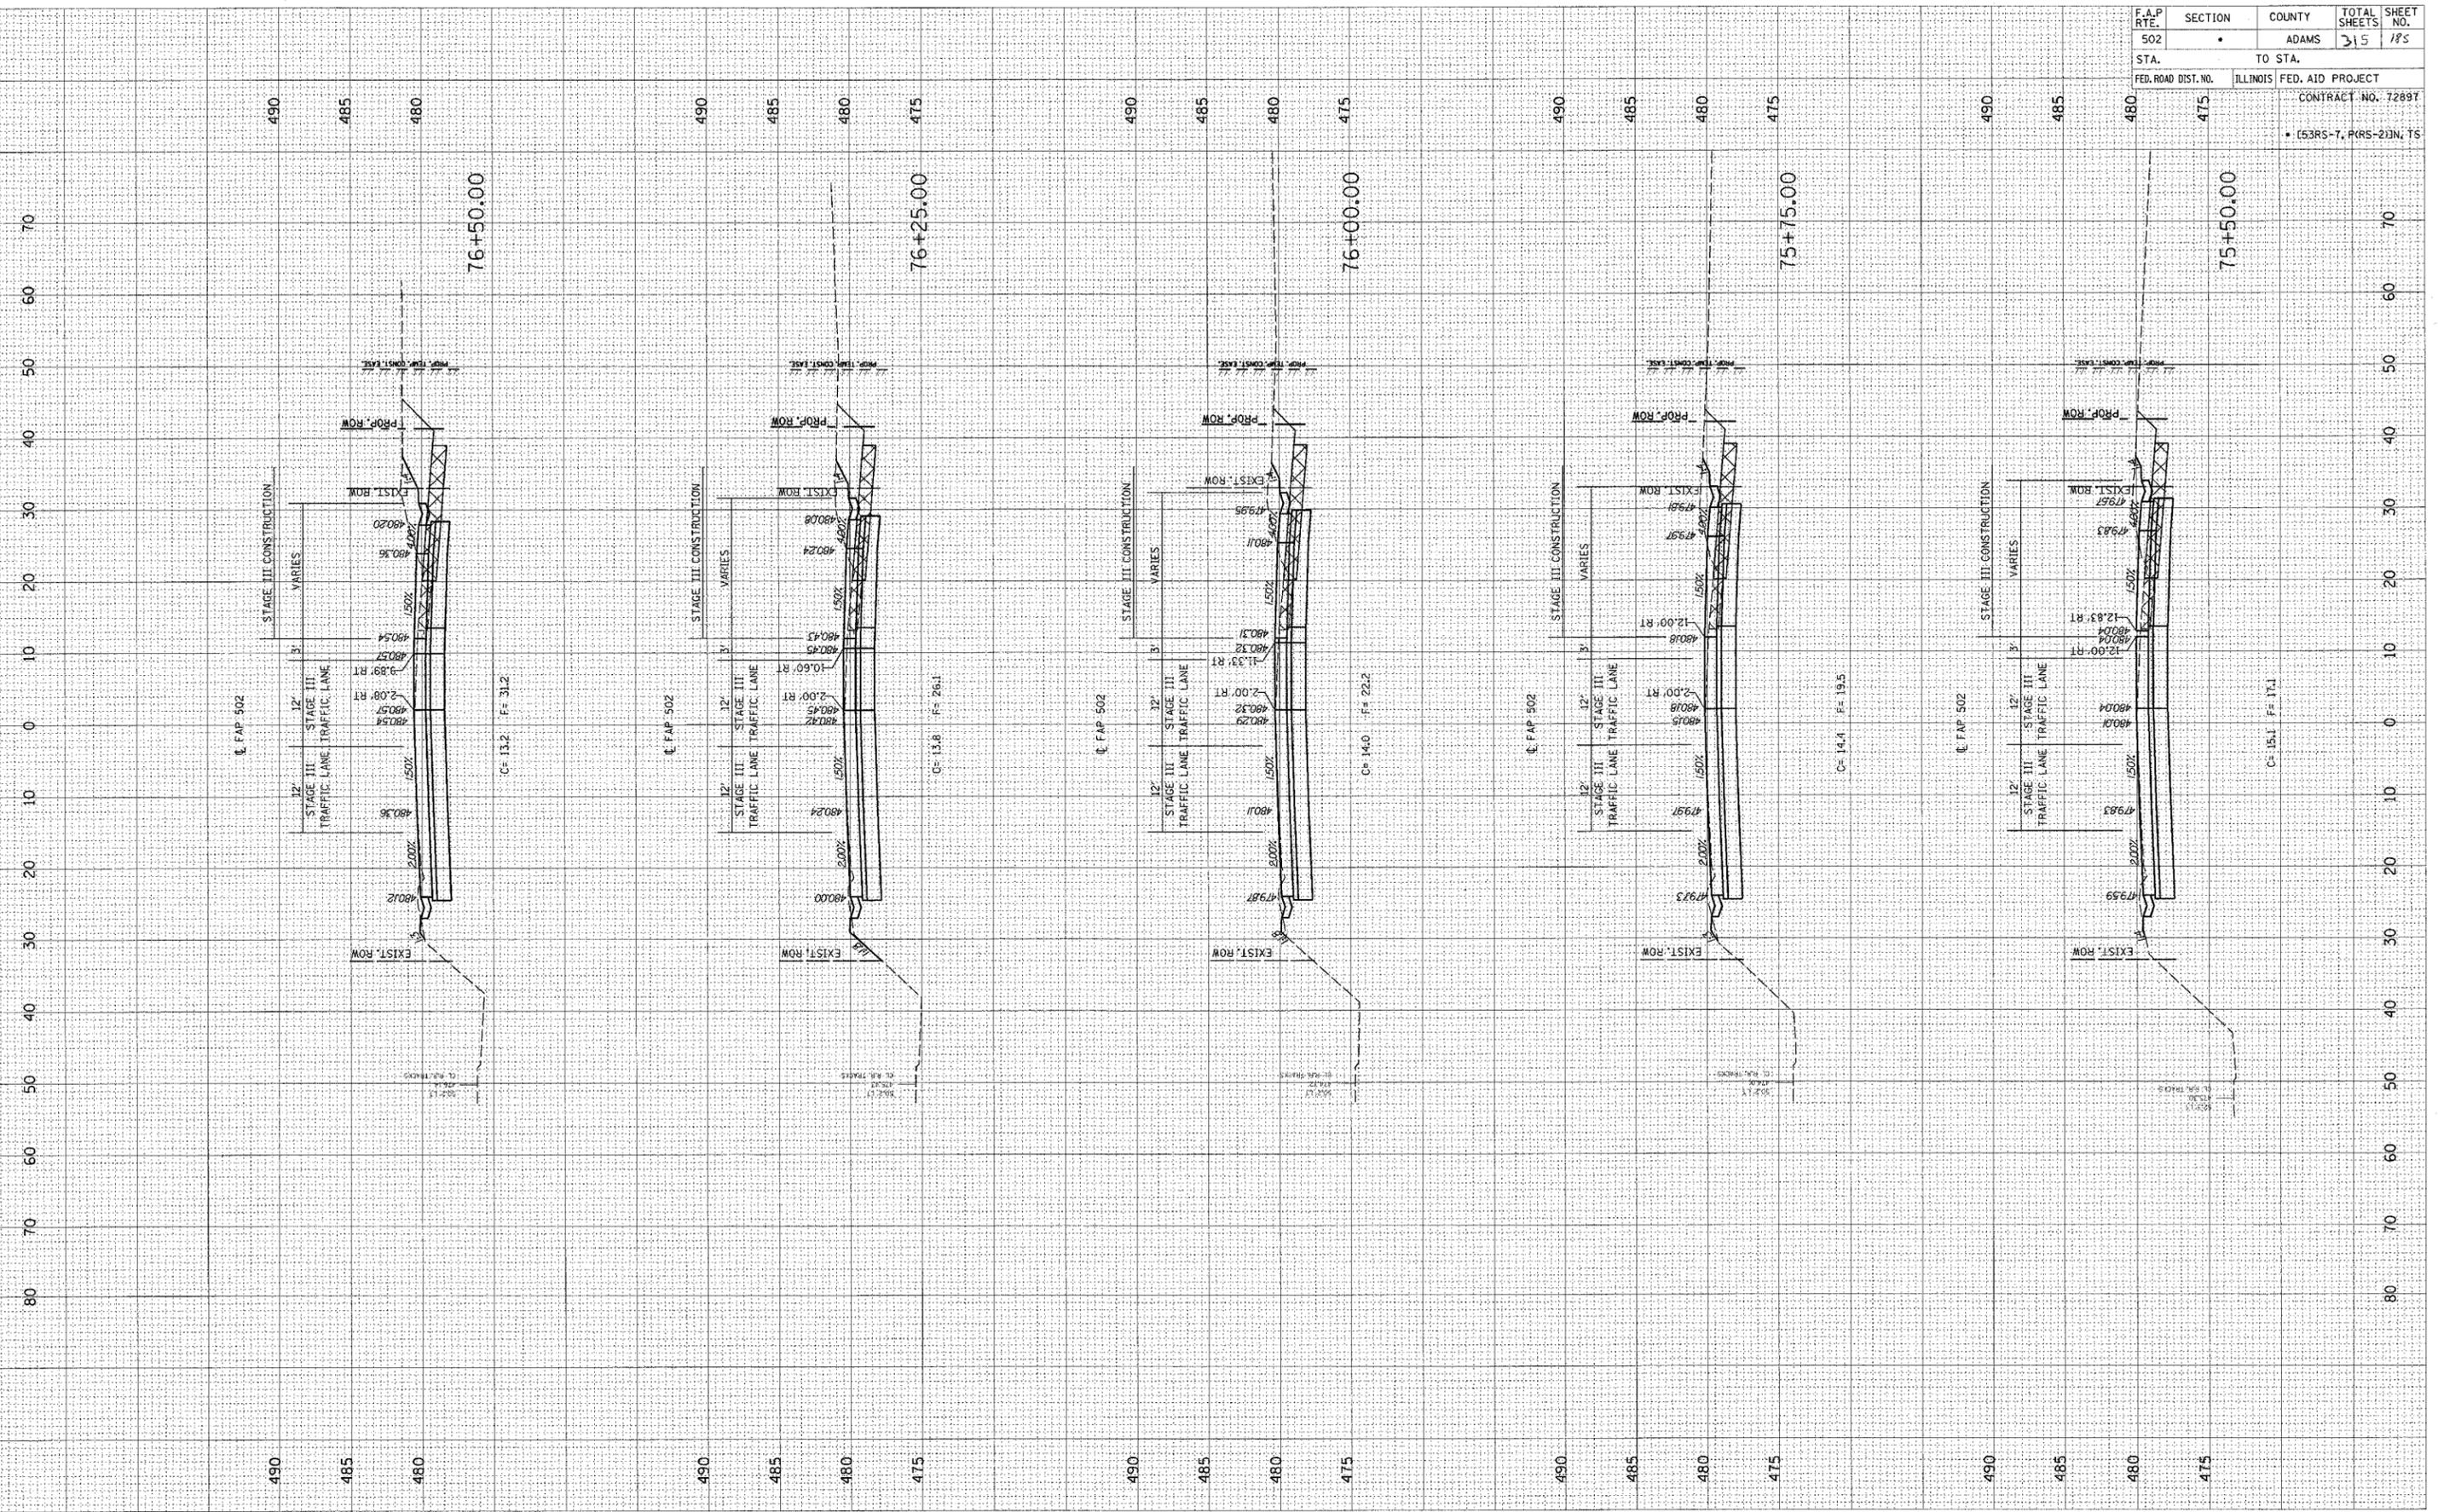

F.A.P. RTE.	SECTION	COUNTY	TOTAL SHEETS	SHEET NO.
502	•	ADAMS	315	175
STA.	TO STA.			
FED. ROAD DIST. NO.		ILLINOIS		FED. AID PROJECT
CONTRACT NO. 72897				
• (53RS-7, PRS-2)N, TS				