


FINAL SURVEY SUPERSEDED BY DATE
 PLOTTED TEMPLATE
 NOTE BODY
 AREAS CHECKED

ORIGINAL SURVEY SUPERSEDED BY DATE
 PLOTTED TEMPLATE
 NOTE BODY
 AREAS CHECKED

c:\p\projects\6553004\woolpert_080204\33_xshts.dgn
 2/3/2005

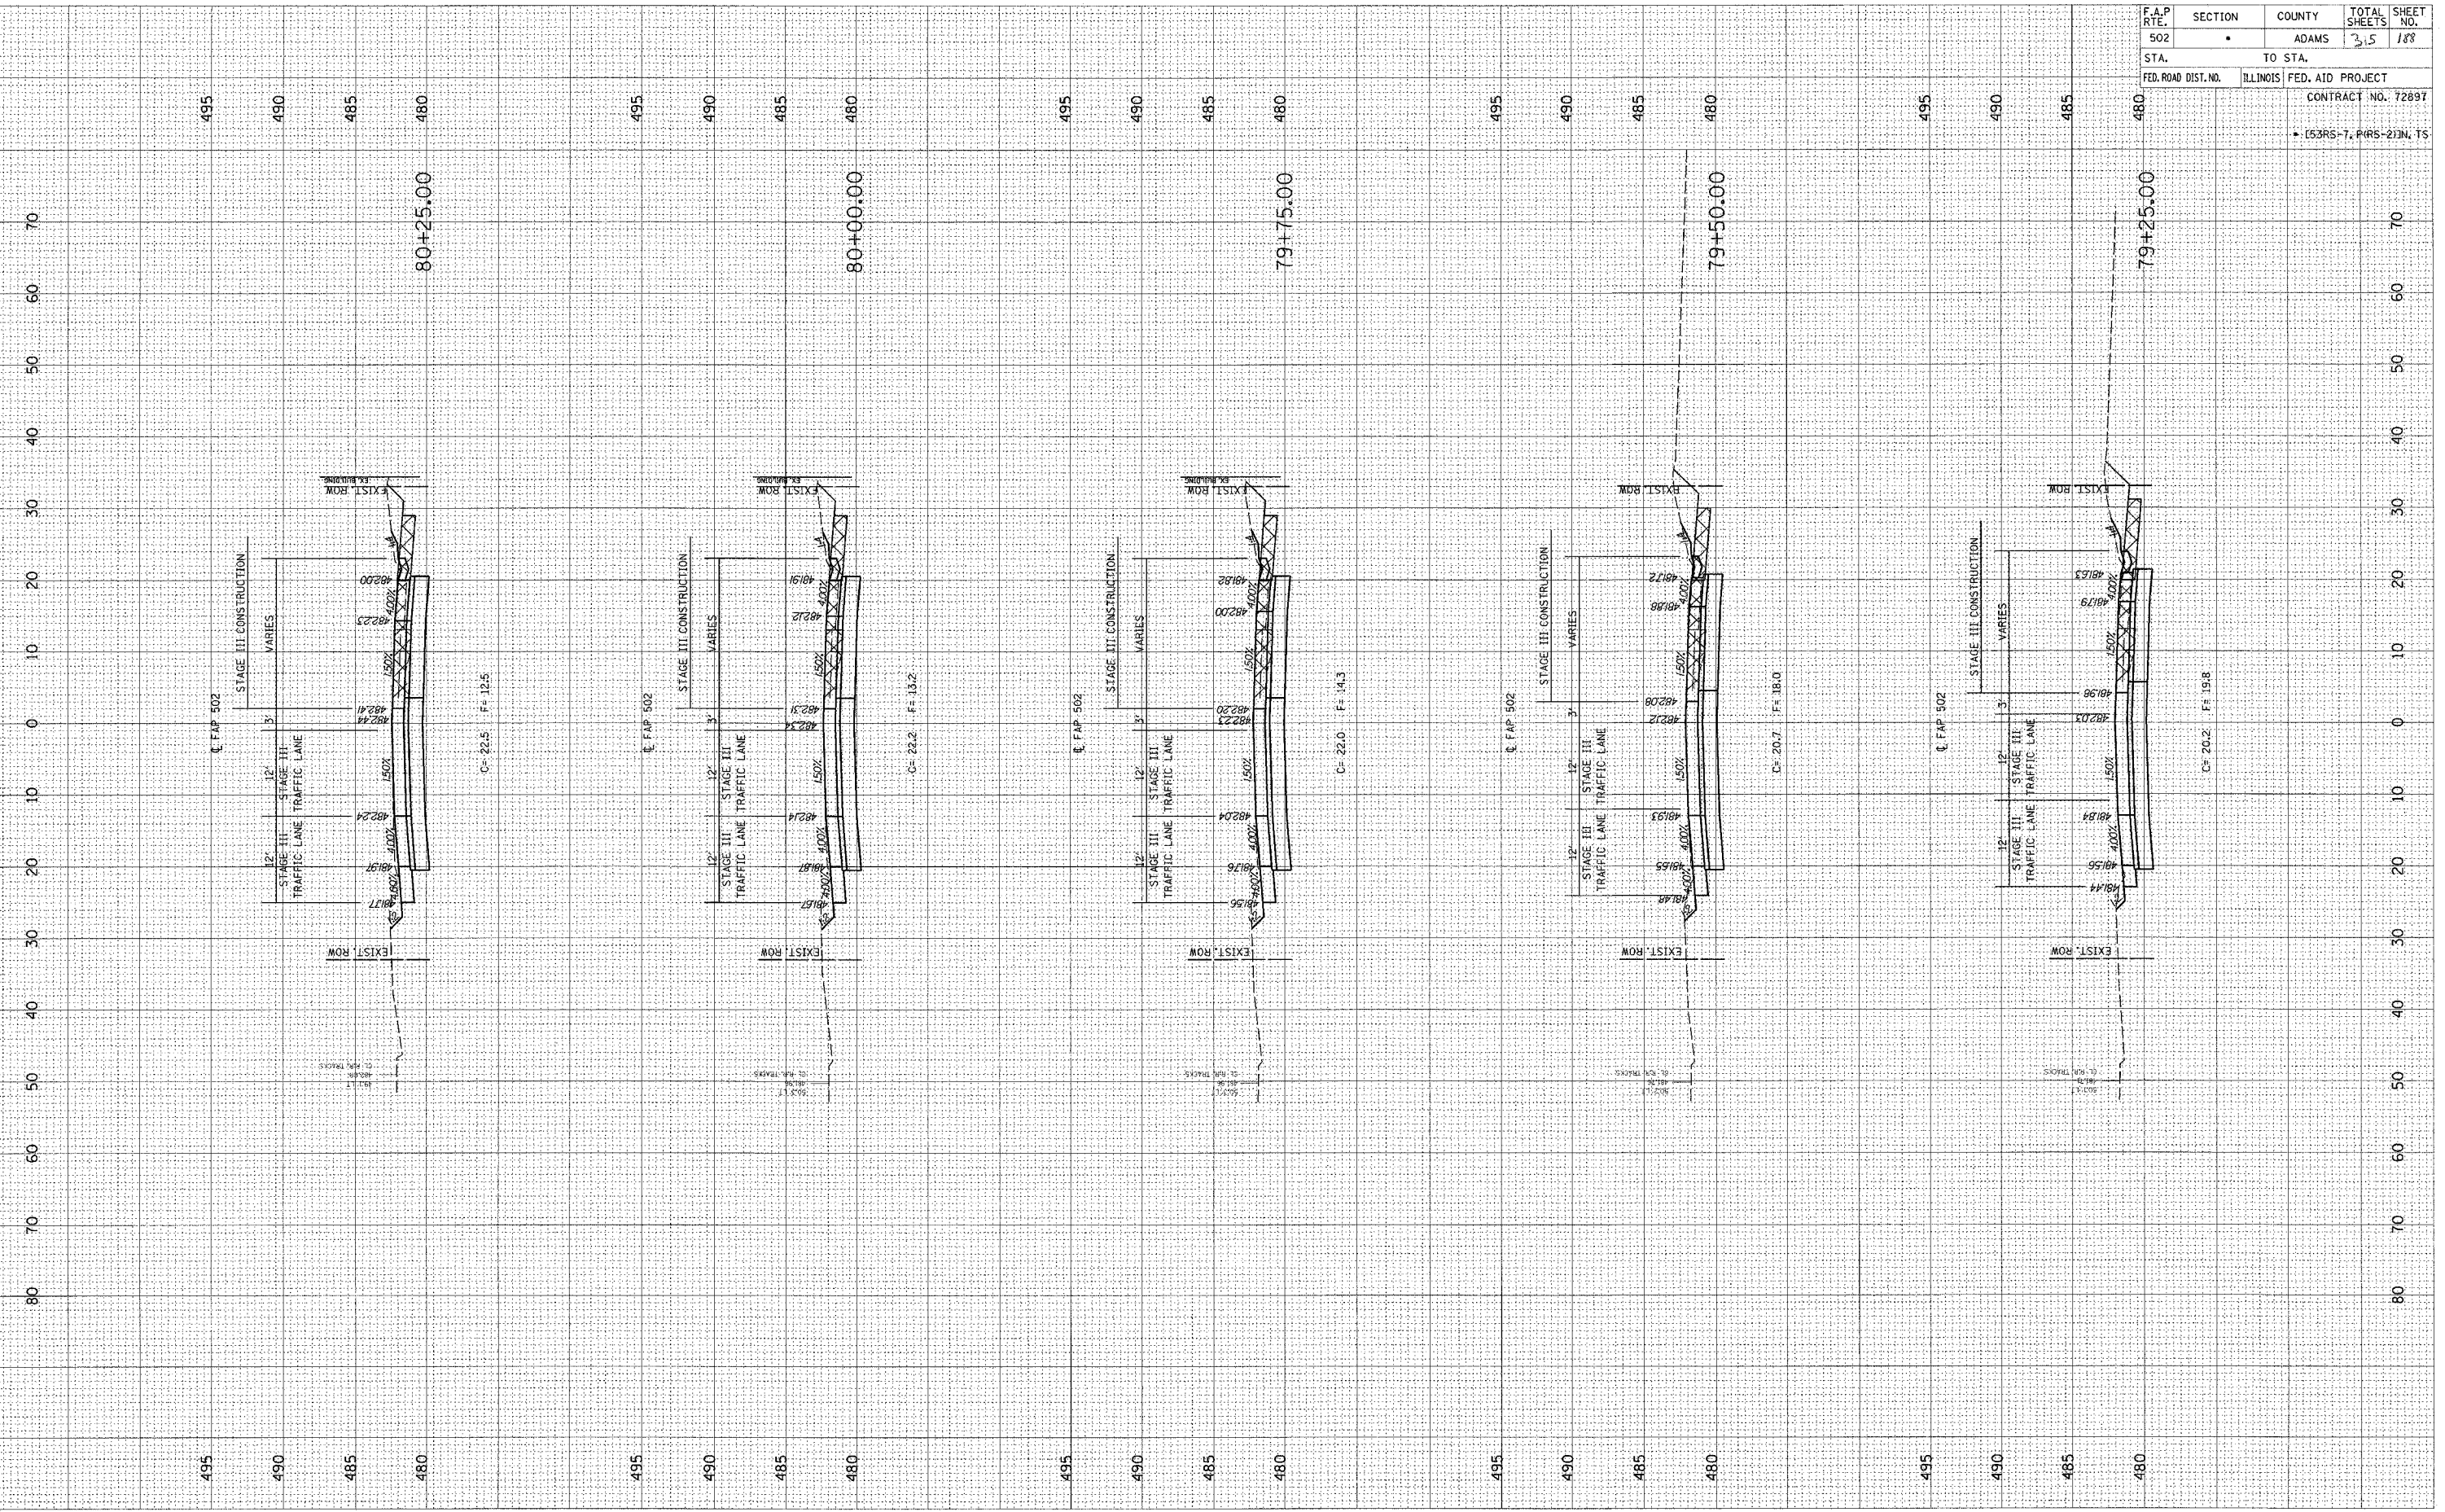

F.A.P. RTE.	SECTION	COUNTY	TOTAL SHEETS	SHEET NO.
502		ADAMS	3,5	188
STA.	TO STA.			
FED. ROAD DIST. NO.	ILLINOIS	FED. AID PROJECT		
CONTRACT NO. 72897				
• (53RS-7, PARS-2)IN, TS				