


FINAL SURVEYED BY DATE  
 SURVEY PLOTTED BY DATE  
 NOTE BOOK TEMPLATE AREA CHECKED BY DATE  
 NO. REVISIONS CHECKED BY DATE

ORIGINAL SURVEYED BY DATE  
 SURVEY PLOTTED BY DATE  
 NOTE BOOK TEMPLATE AREA CHECKED BY DATE  
 NO. REVISIONS CHECKED BY DATE

c:\projects\d653004\work\pert\_080204\33\_XSHTS.dgn  
 2/3/2005

D6 PROJECT: D653004 FILE: \WOOLPERT 080204\33 XSHTS.DGN

F.A.P. RTE. 502	SECTION •	COUNTY ADAMS	TOTAL SHEETS 315	SHEET NO. 190
STA. 81+75.00	TO STA. 82+75.00		CONTRACT NO. 72897	
FED. ROAD DIST. NO. ILLINOIS		FED. AID PROJECT CONTRACT NO. 72897		
• (53RS-7, PIRS-2)IN, TS				

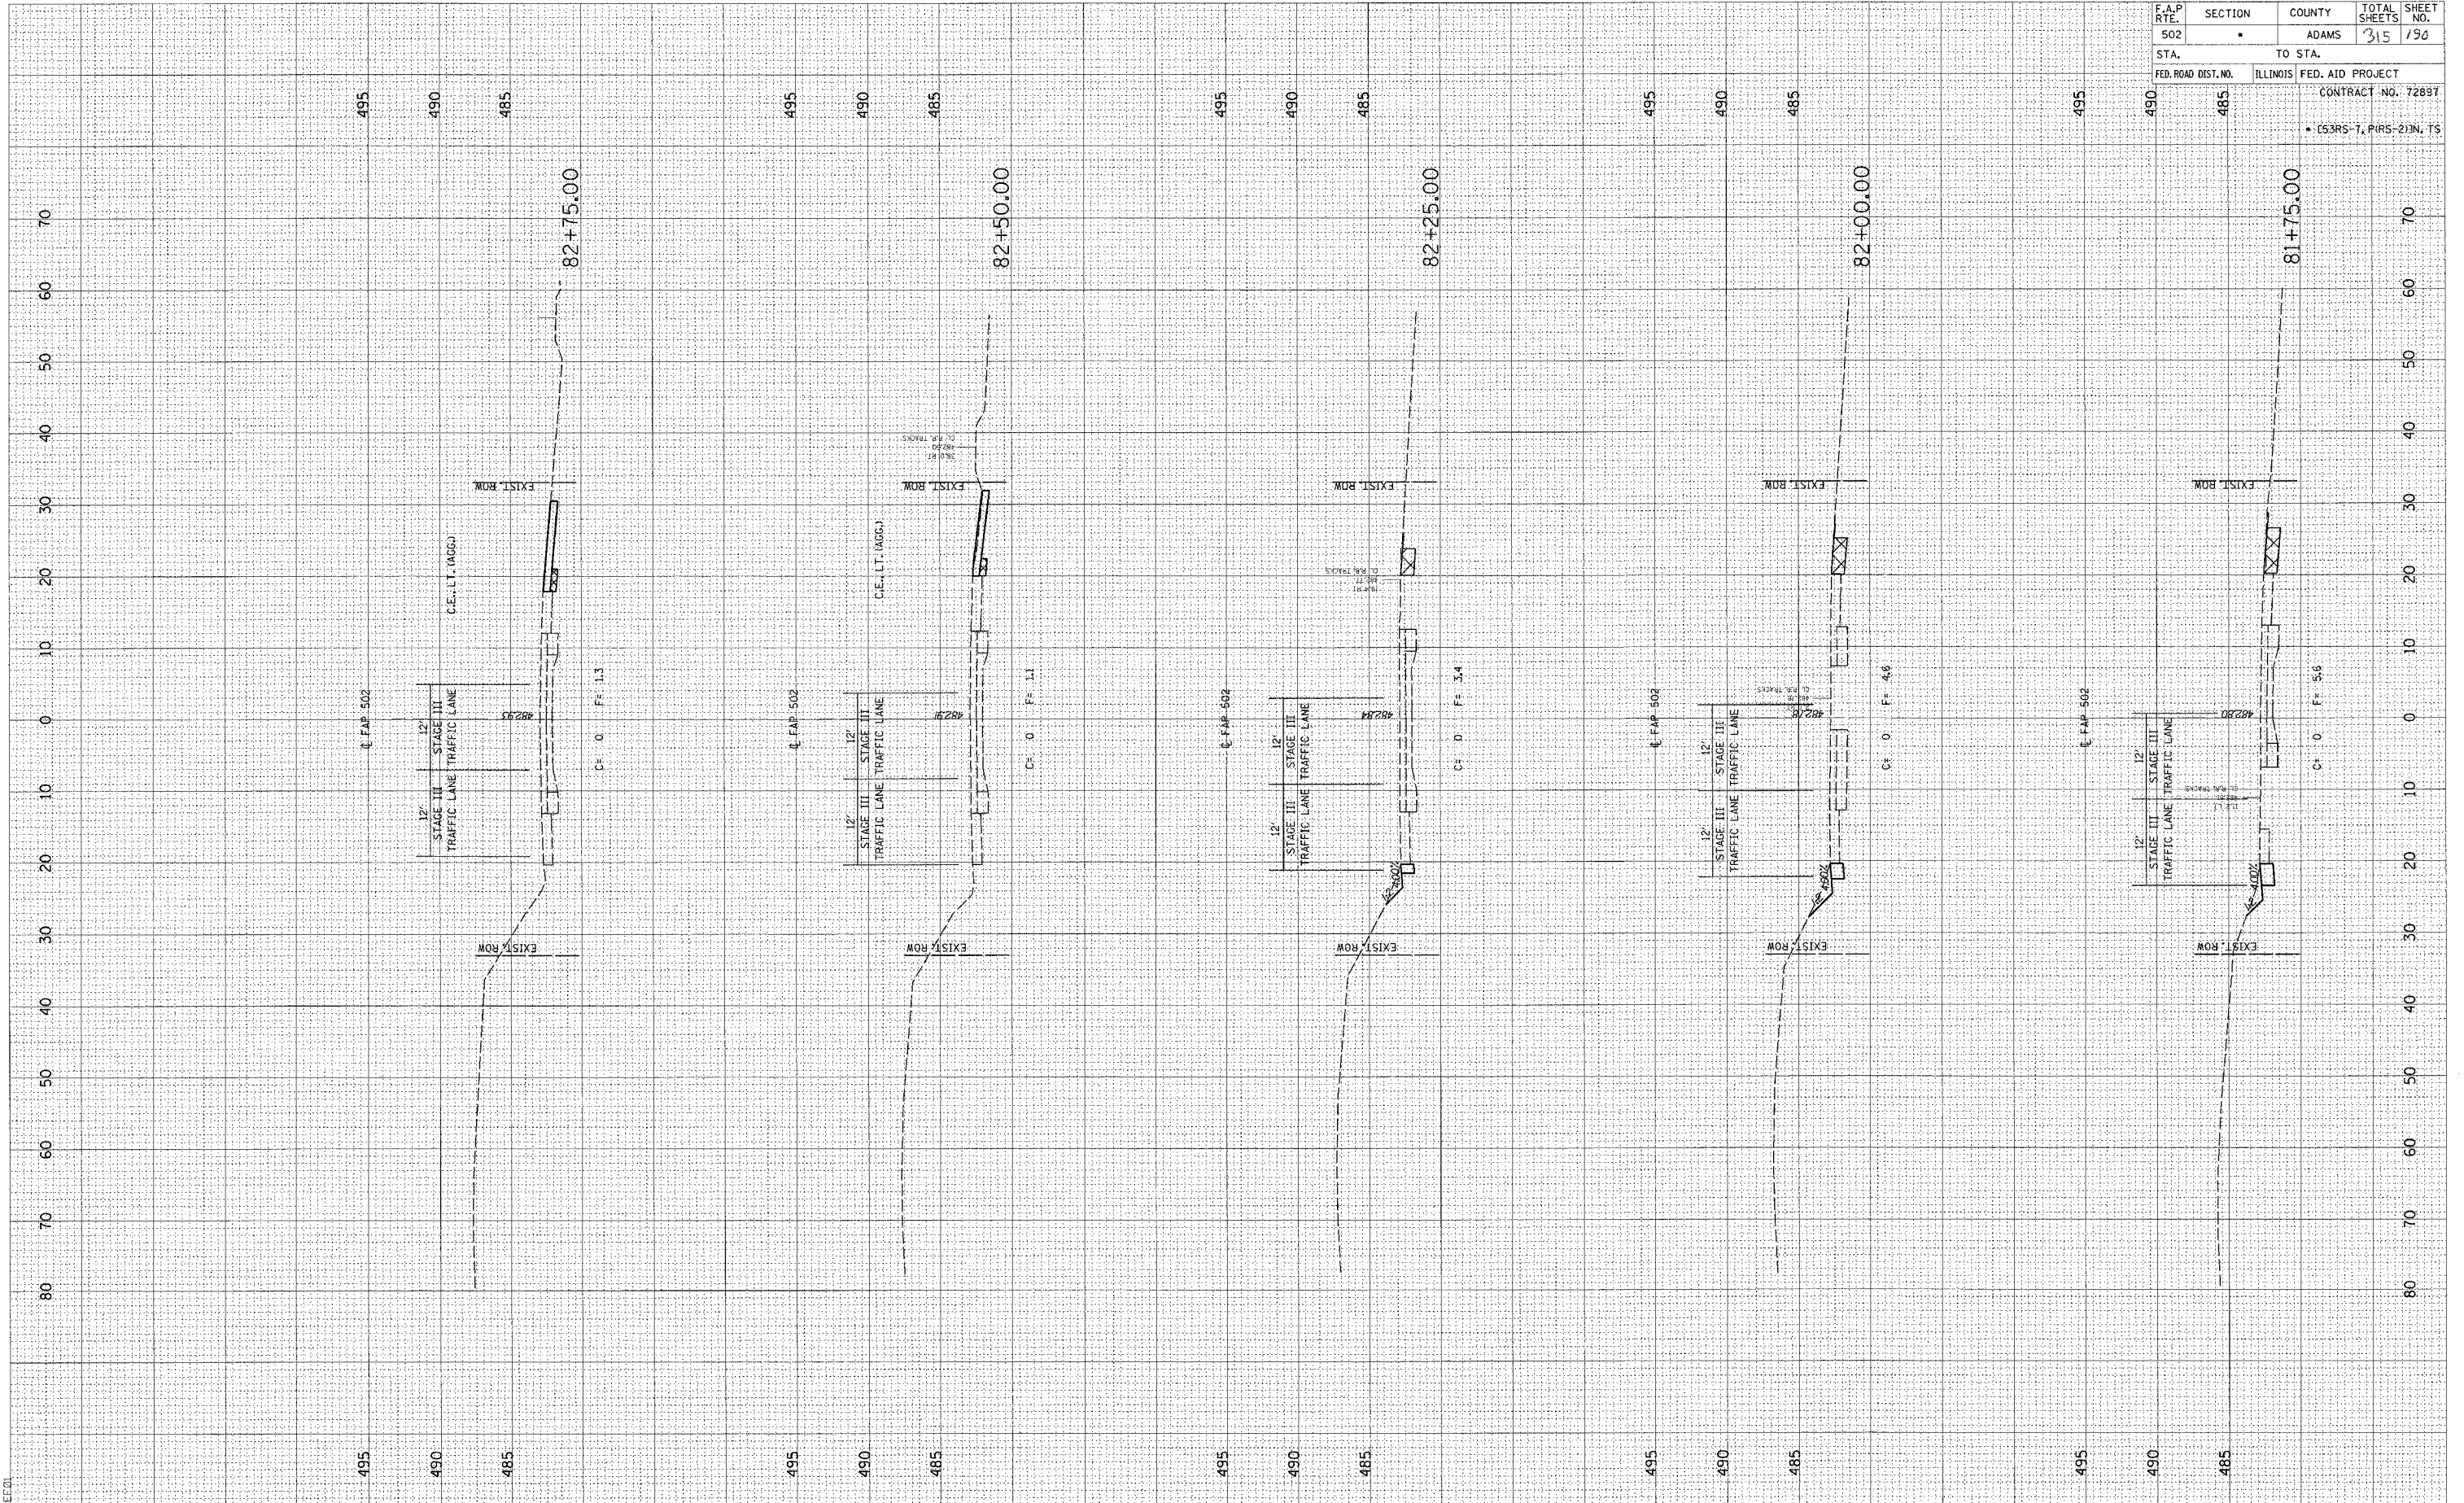

STAGE 3 - FAP 502 (IL 57) STA. 81+75 - 82+75