


FINAL SURVEYED PLOTTED TEMPLATE NOTE BOOK AREAS CHECKED BY DATE

ORIGINAL SURVEYED PLOTTED TEMPLATE NOTE BOOK AREAS CHECKED BY DATE

c:\projects\6553004\woolpert_080204\54_xshts.dgn
2/2/2005

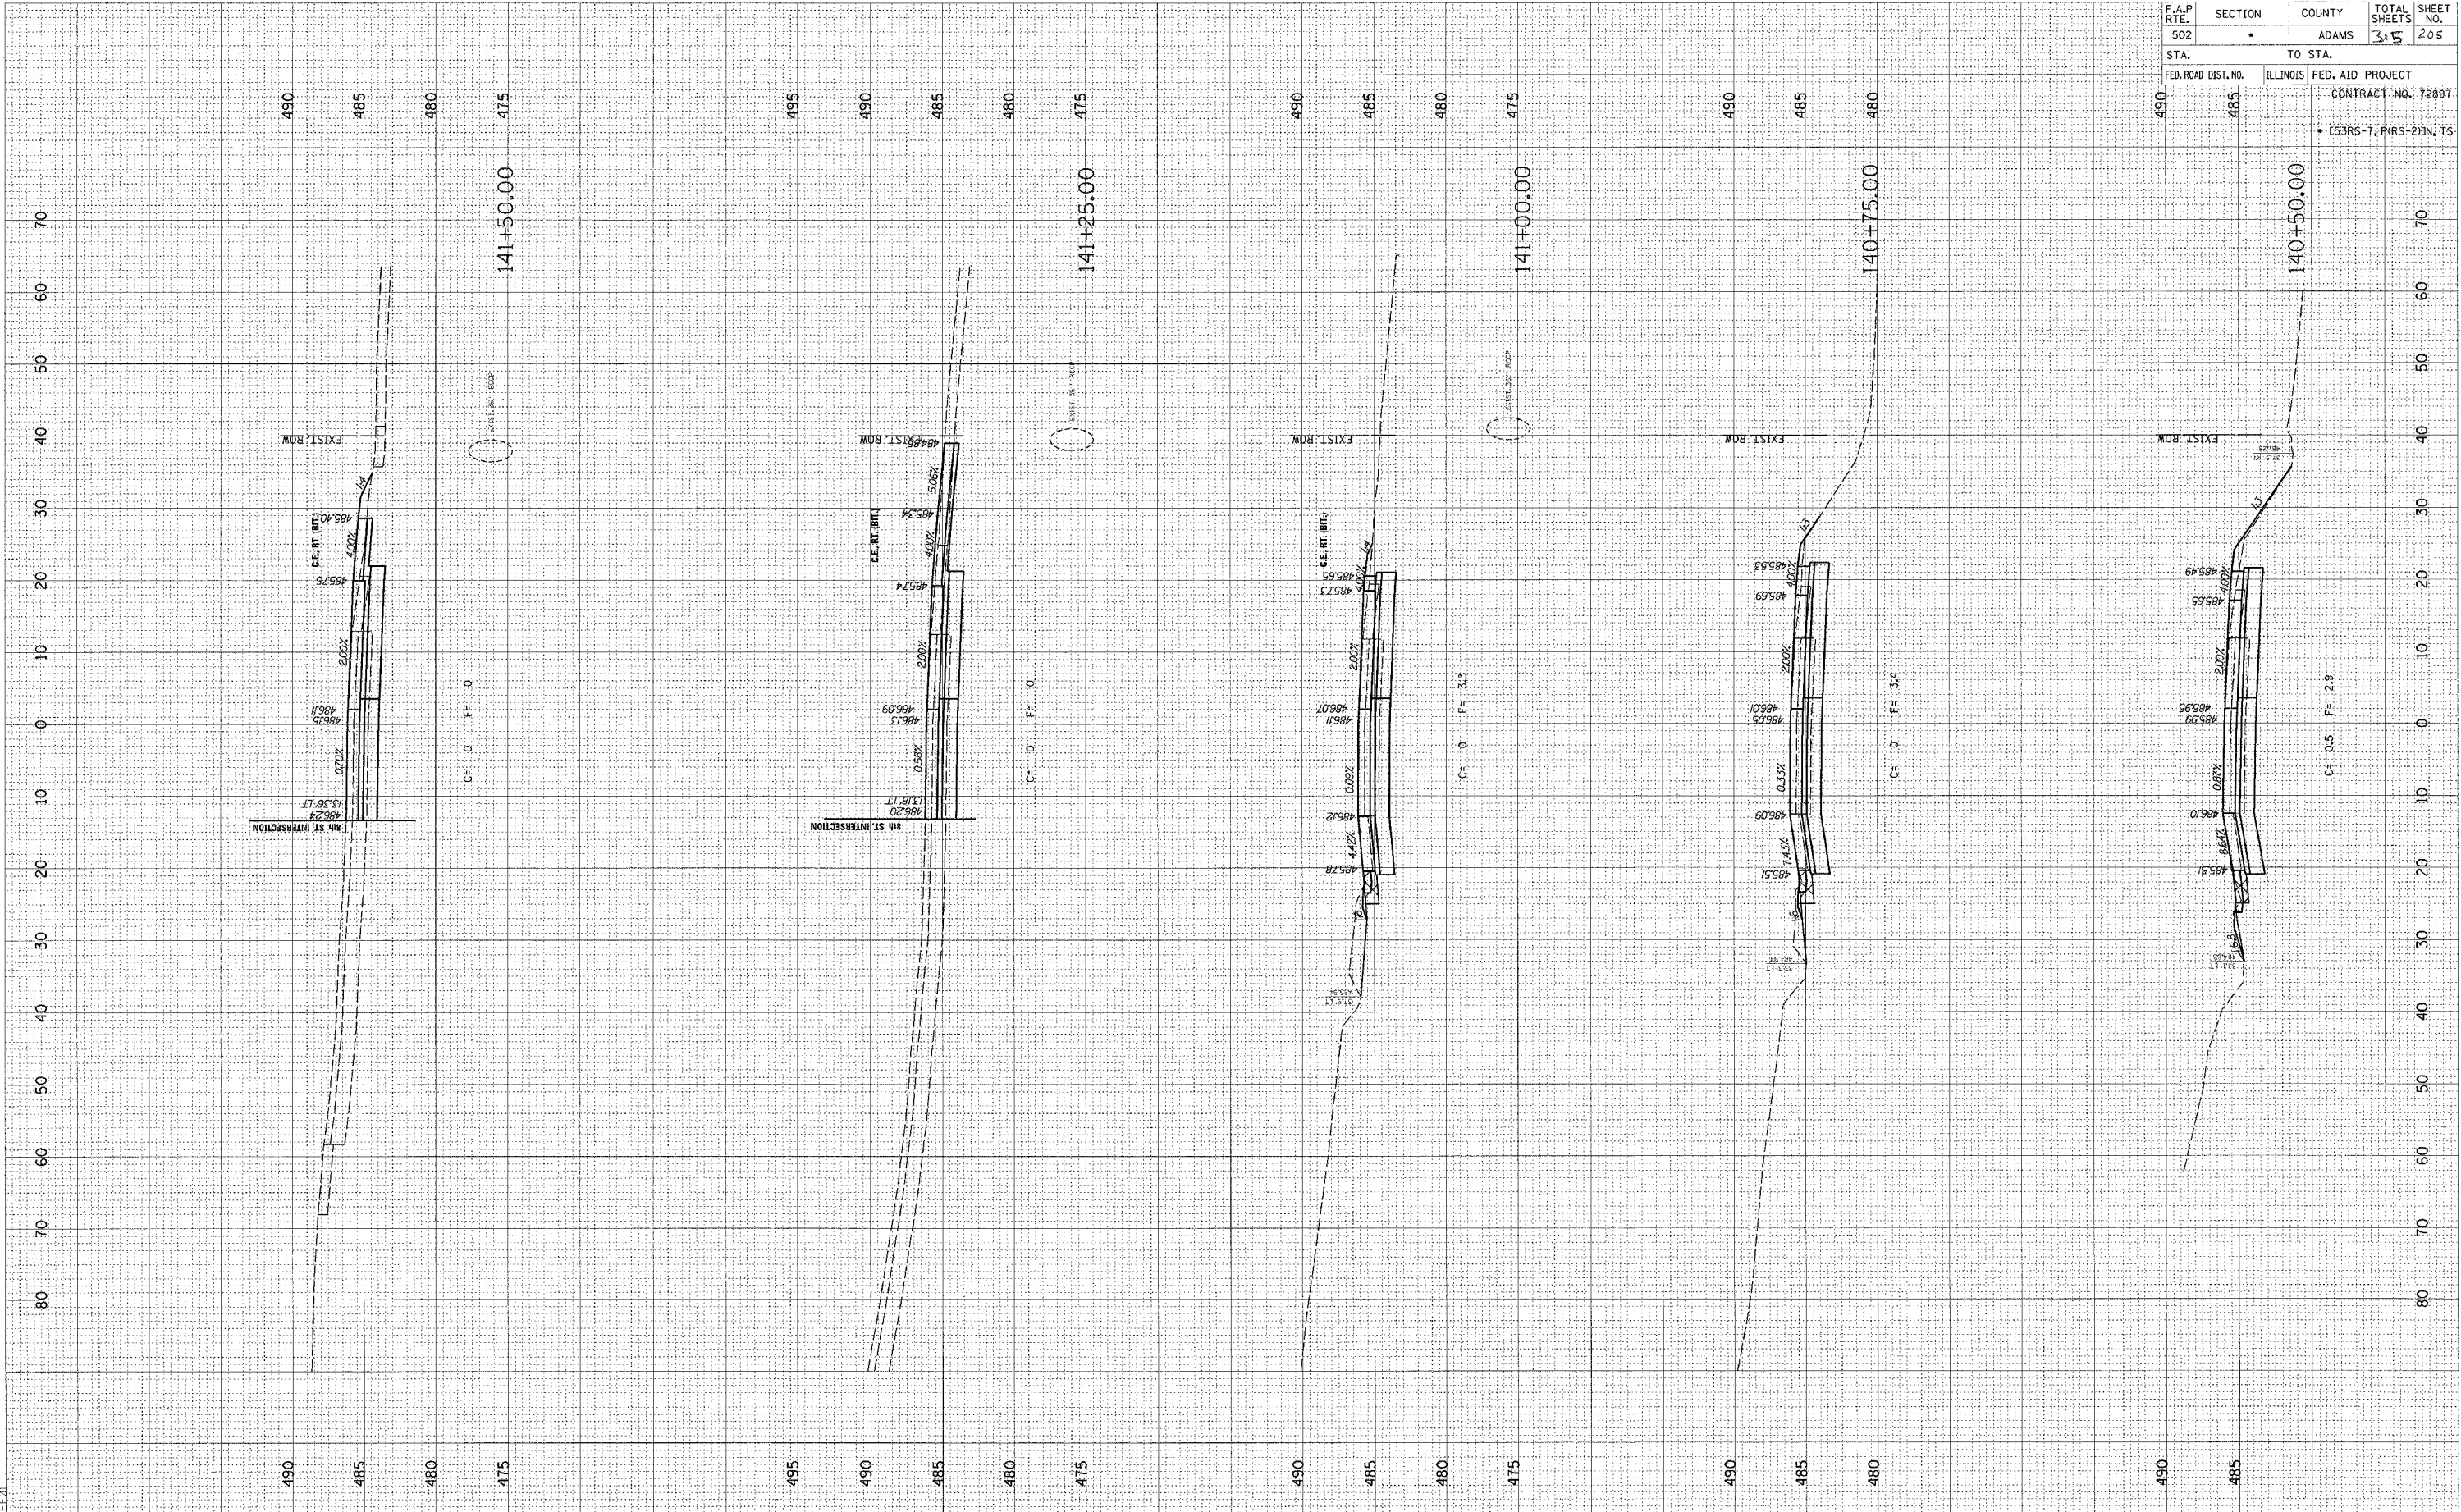

F.A.P. RTE.	SECTION	COUNTY	TOTAL SHEETS	SHEET NO.
502	*	ADAMS	35	205
STA.	TO STA.			
FED. ROAD DIST. NO.	ILLINOIS FED. AID PROJECT			
	CONTRACT NO. 72897			
	* (53RS-7, PIRS-2)N, TS			