


FINAL SURVEY SURVEYED PLOTTED TEMPLATE NOTE BOOK AREAS CHECKED BY DATE

ORIGINAL SURVEY SURVEYED PLOTTED TEMPLATE NOTE BOOK AREAS CHECKED BY DATE

c:\projects\6653004\woolpert_080204\2/2/2005

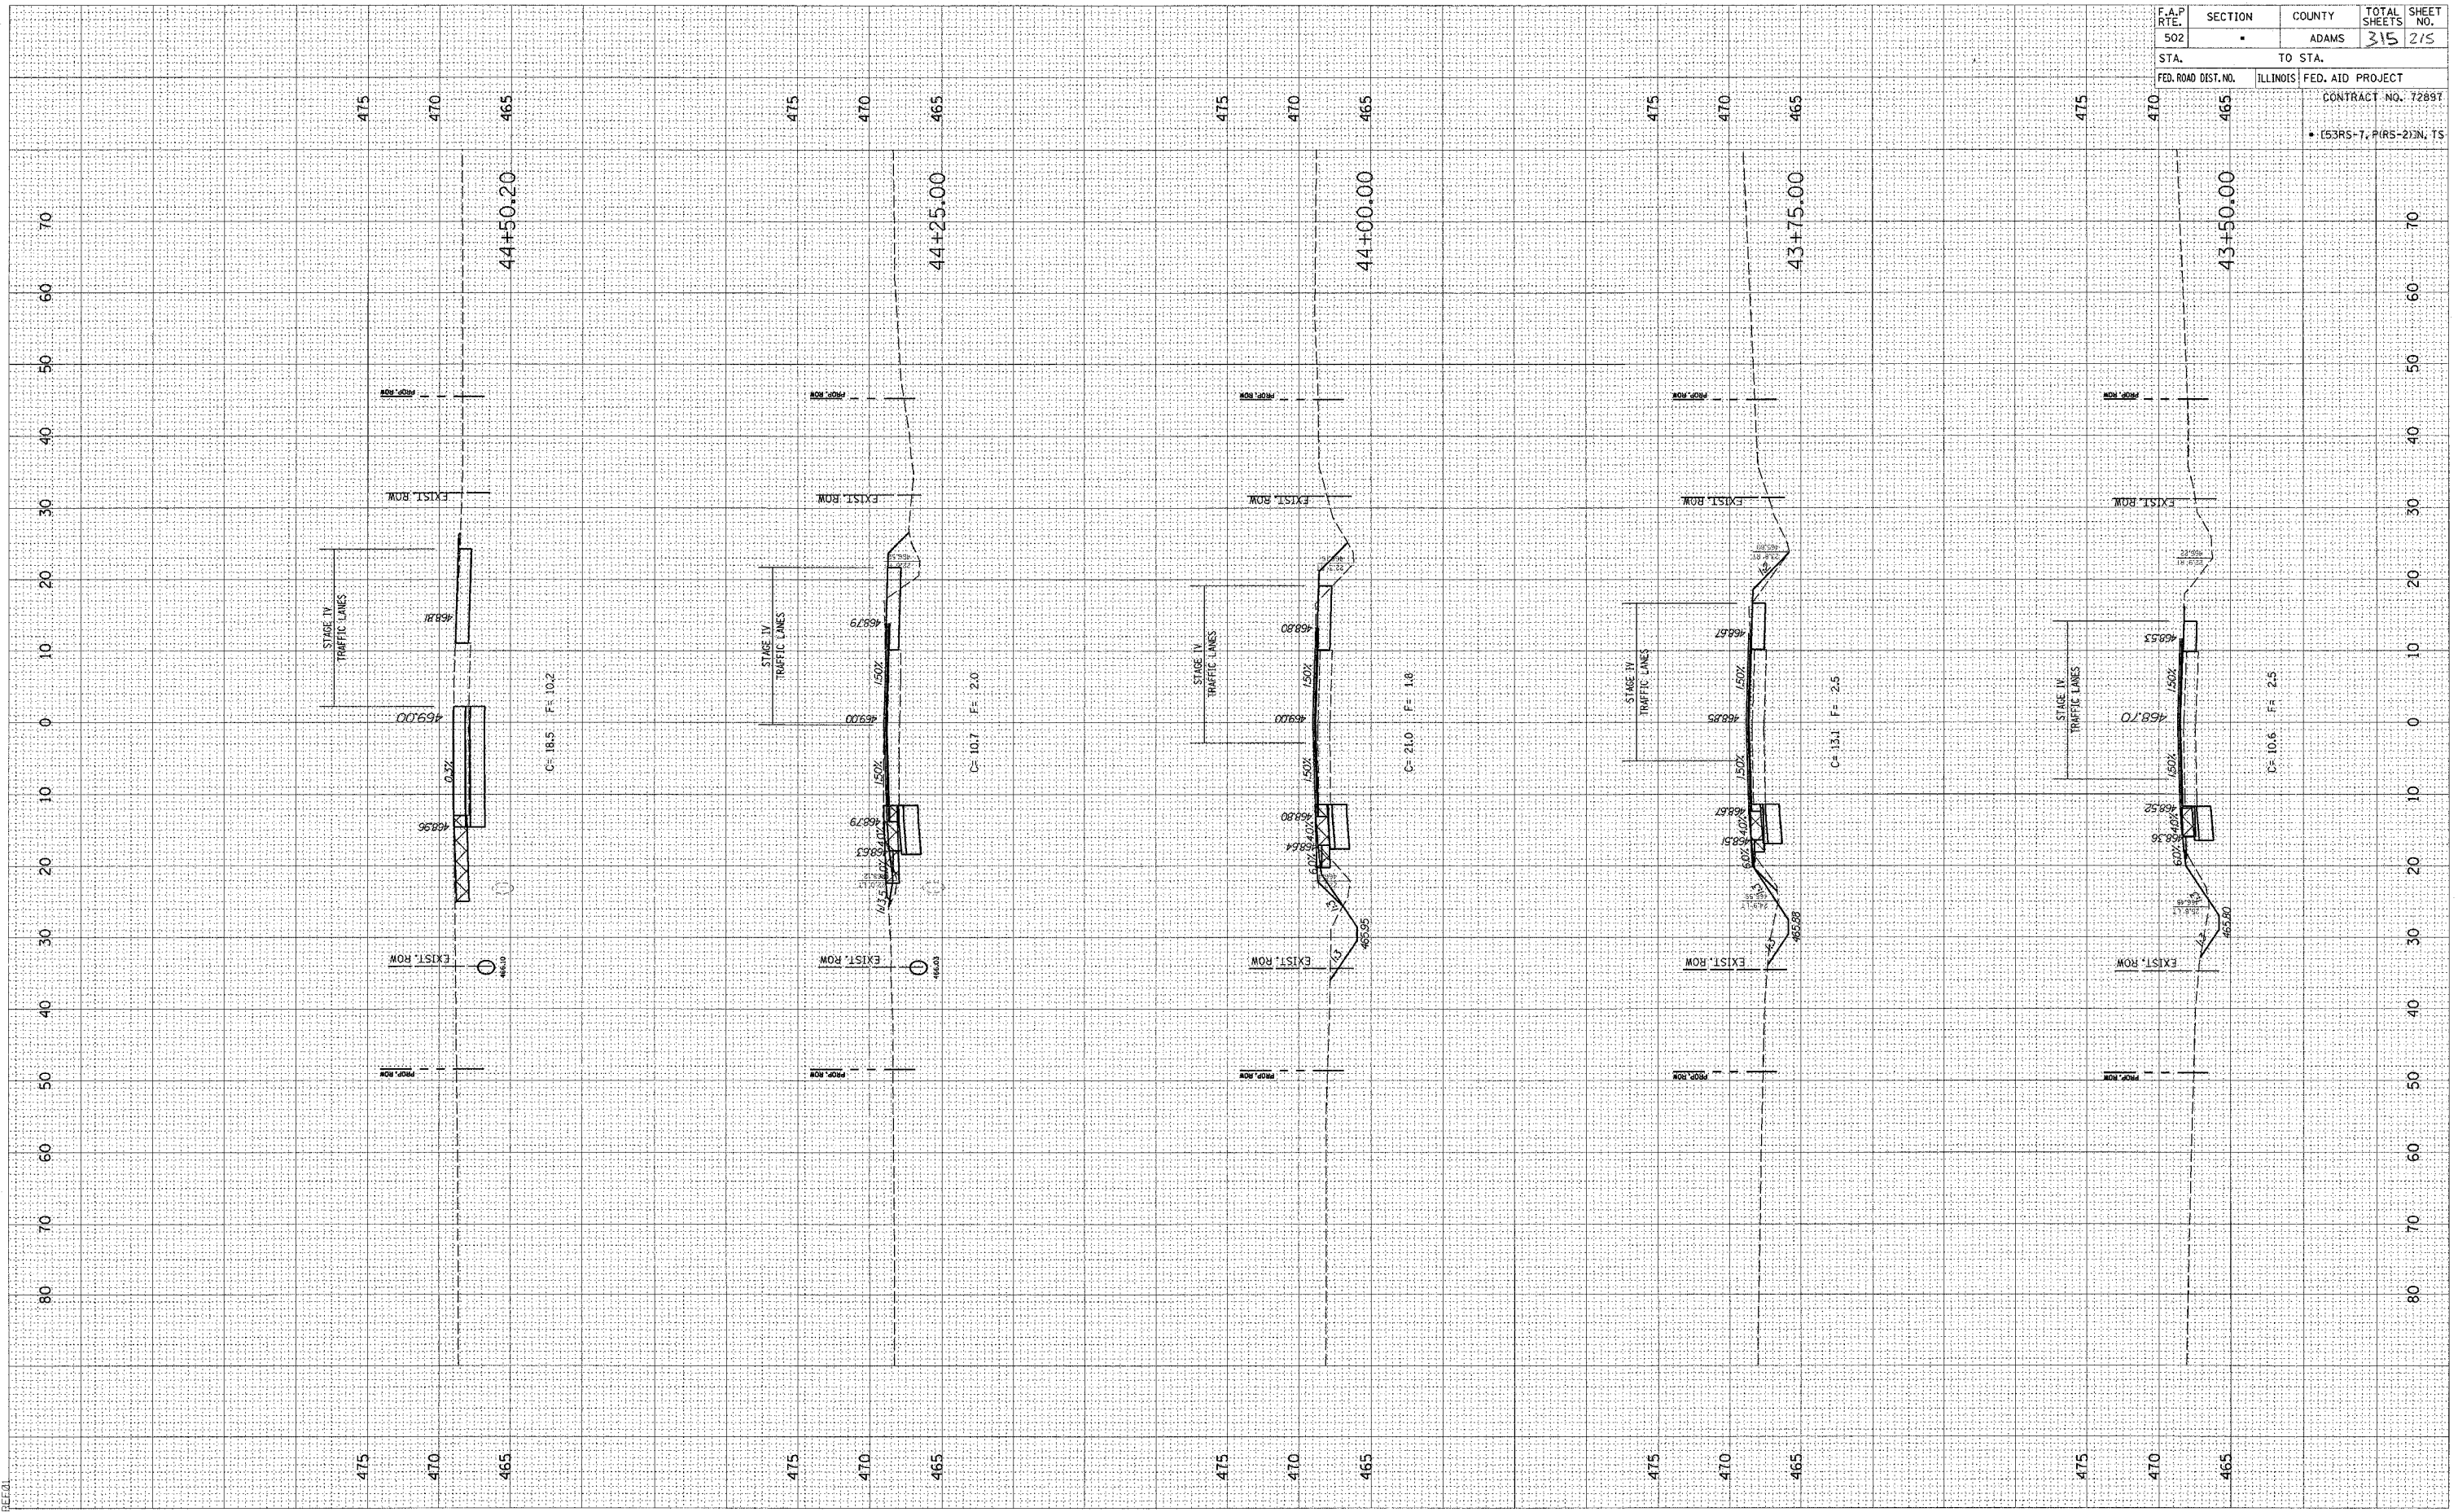

F.A.P. RTE.	SECTION	COUNTY	TOTAL SHEETS	SHEET NO.
502		ADAMS	315	215
STA.	TO STA.			
FED. ROAD DEST. NO.	ILLINOIS	FED. AID PROJECT	CONTRACT NO. 7289T	
• (53RS-7, P(RS-2)N, TS				