


F.A.P. RTE. 502	SECTION •	COUNTY ADAMS	TOTAL SHEETS 3/5	SHEET NO. 261
STA.		TO STA.		
FED. ROAD DIST. NO.	ILLINOIS	FED. AID PROJECT		
CONTRACT NO. 72897				
• (53RS-7, P(RS-2)) IN. TS				

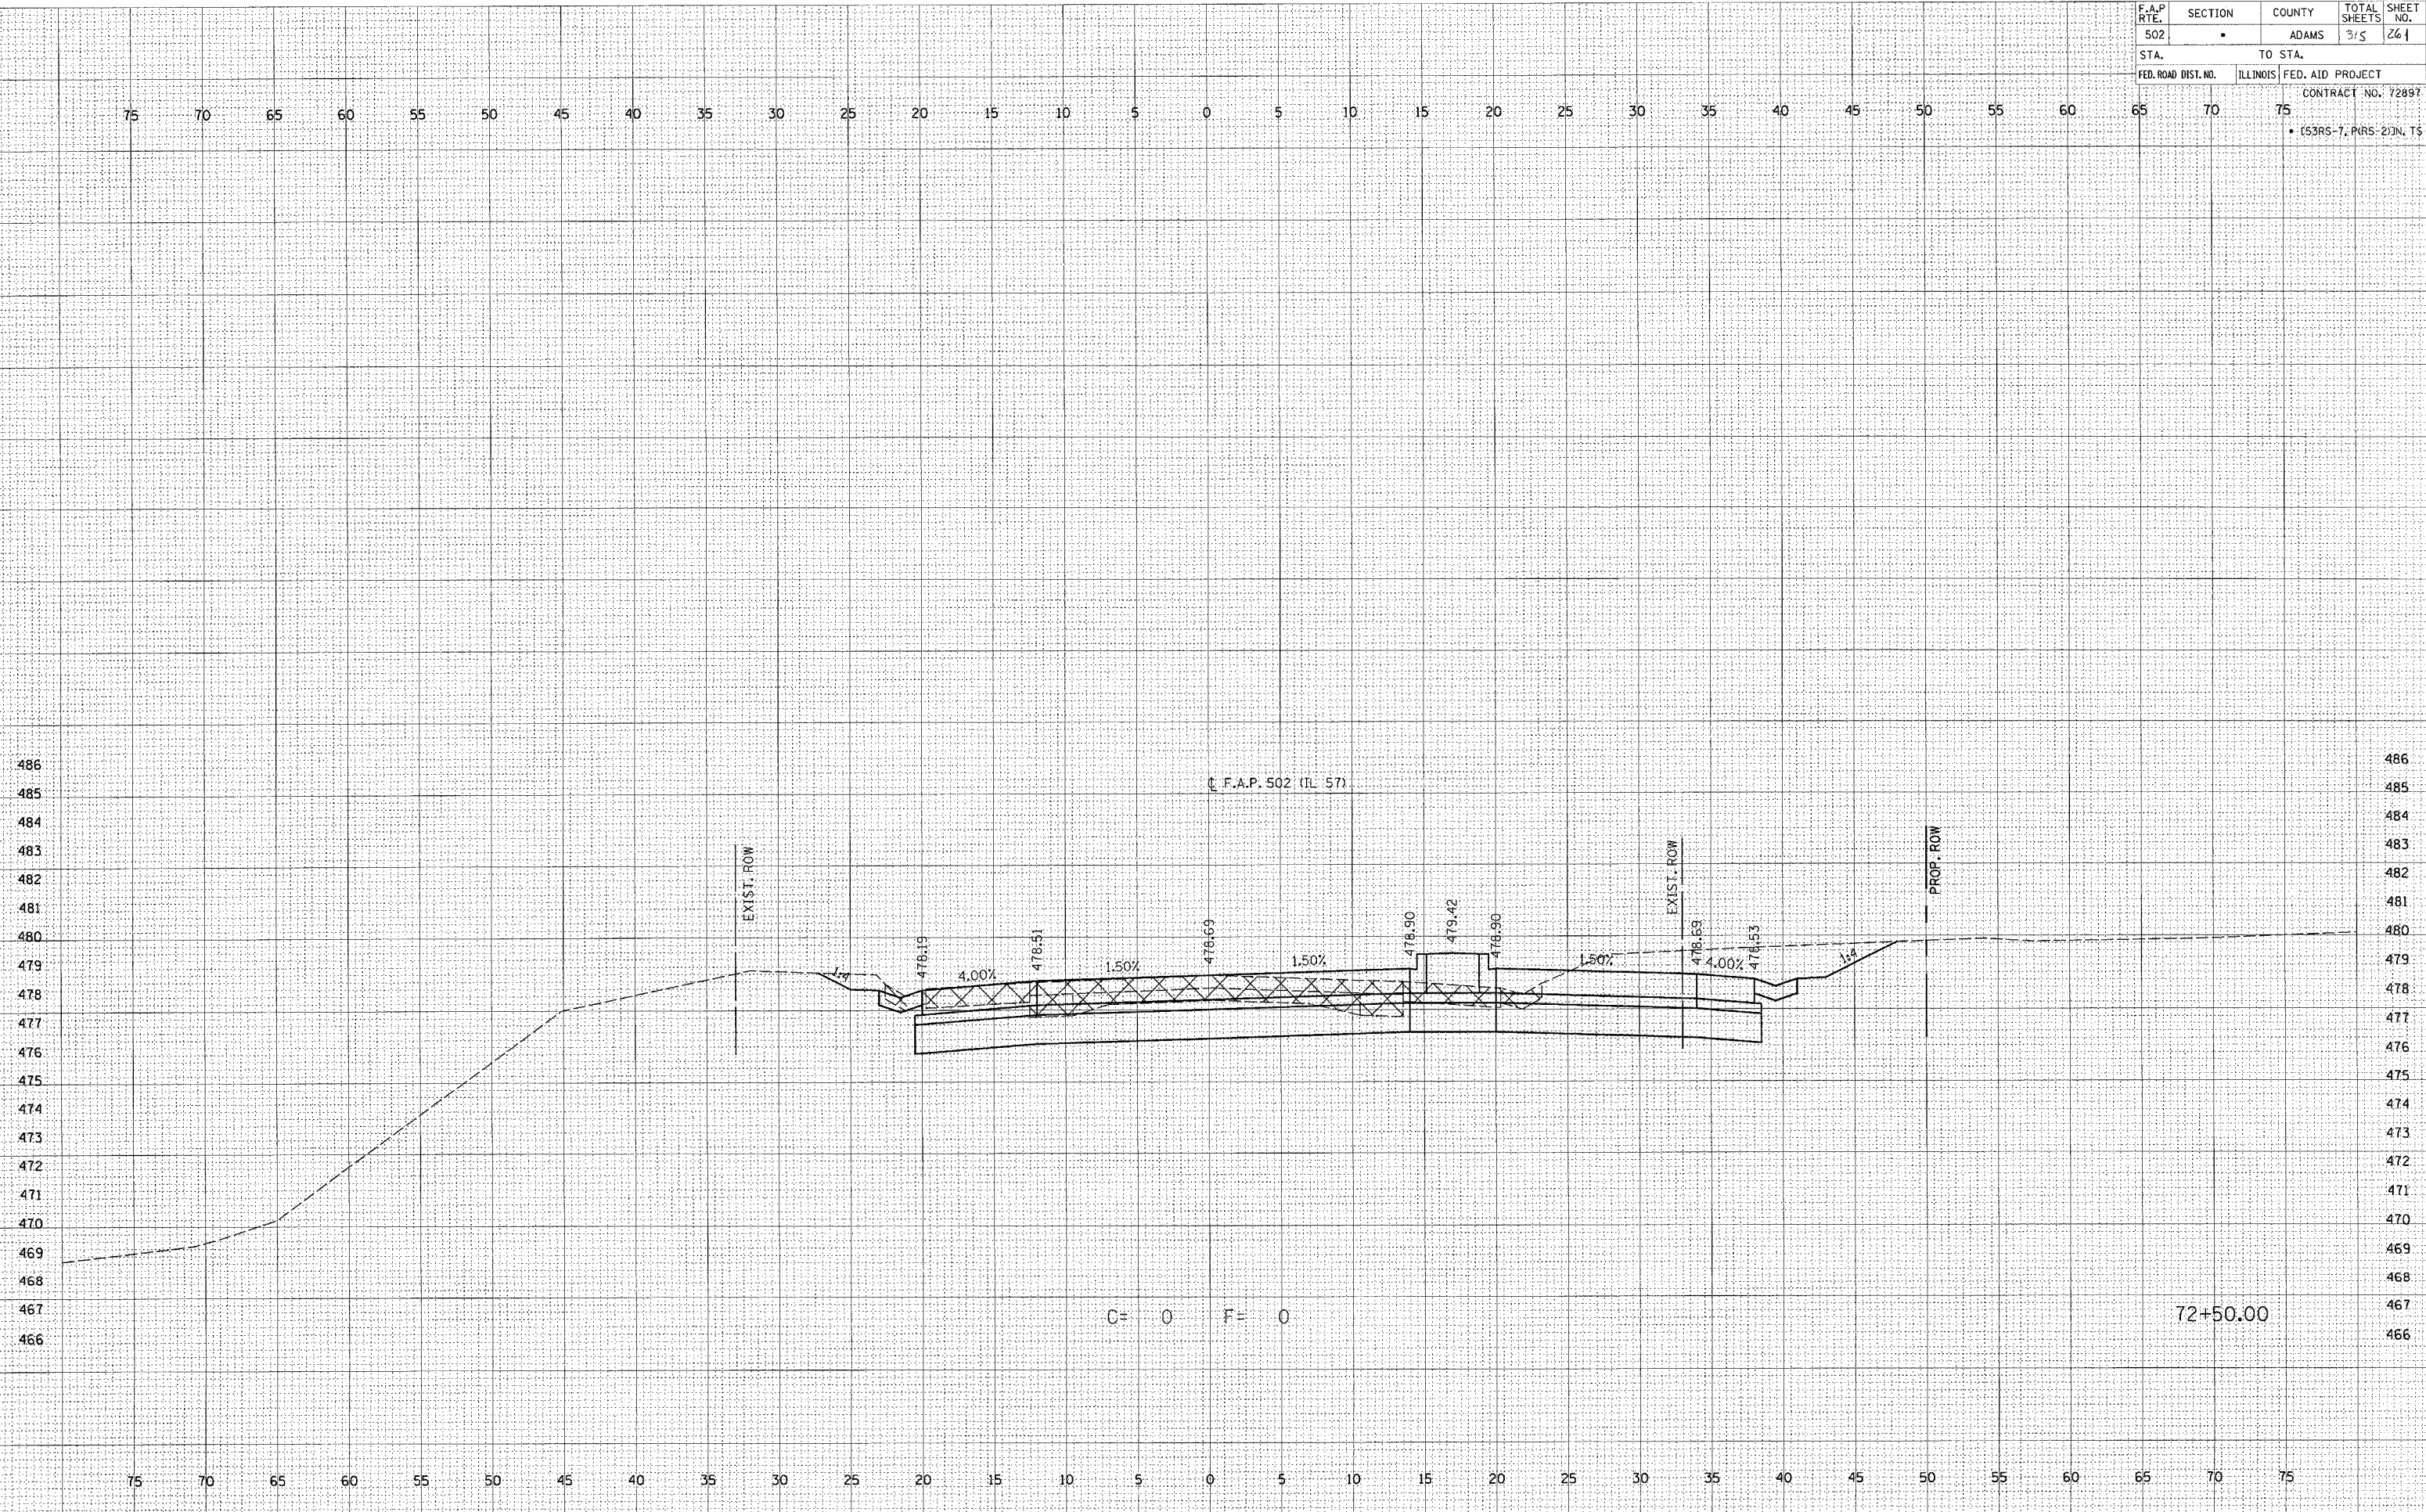

DATE _____
BY _____
SURVEYED _____
NOTE BOOK _____
PLotted _____
AREAS CHECKED _____

DATE _____
BY _____
SURVEYED _____
NOTE BOOK _____
PLotted _____
AREAS CHECKED _____

c:\projects\d653004\157bxshs.dgn
2/4/2005
*REF:01