
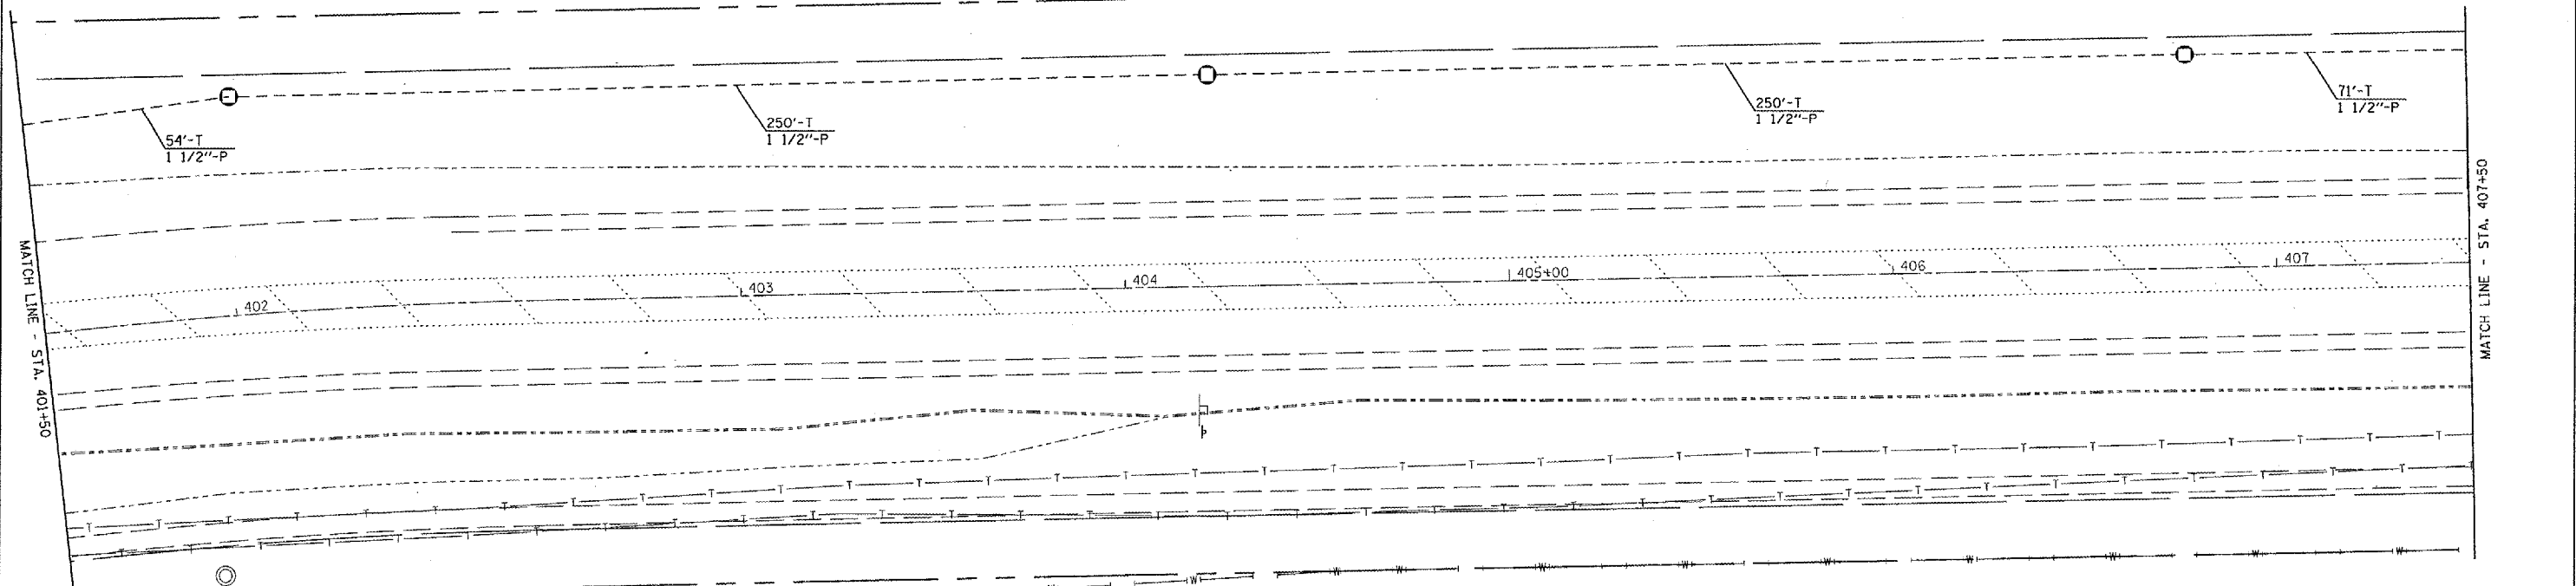


F.A.U. RTE.	SECTION	COUNTY	TOTAL SHEETS	SHEET NO.
8012	-	SANGAMON	13	5
STA.		TO STA.		
FED. ROAD DIST. NO.		ILLINOIS	FED. AID PROJECT	

• D-6 MISC TRAFFIC CONTROL 2006

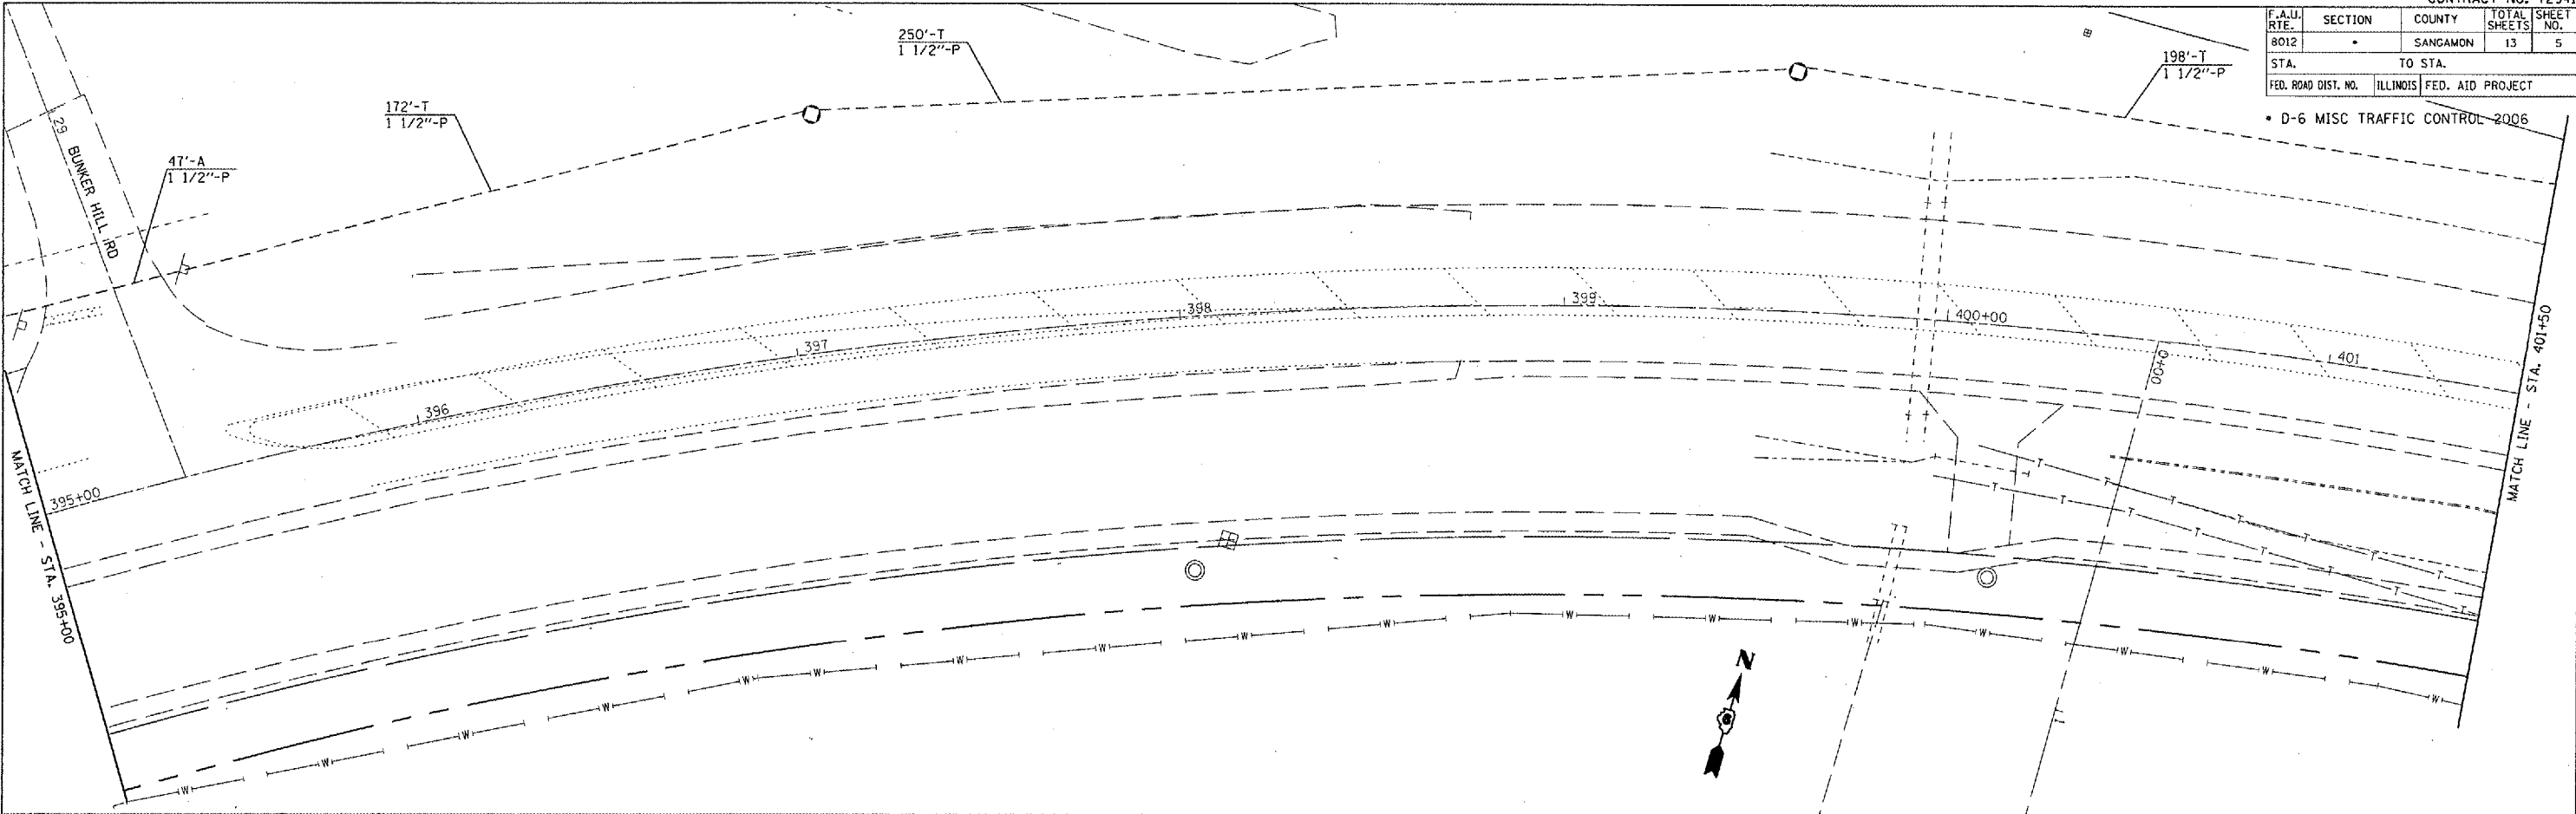

TRAFFIC SIGNAL QUANTITIES

QUANTITY	UNIT	ITEM
1245.0	FOOT	CONDUIT IN TRENCH, 1 1/2" DIA., PVC
47.0	FOOT	CONDUIT, AUGERED, 1 1/2" DIA., PVC
5	EACH	JUNCTION BOX (SPECIAL)
1245.0	FOOT	TRENCH AND BACKFILL FOR ELECTRICAL WORK
1299.5	FOOT	FIBER OPTIC CABLE IN CONDUIT, NO. 62.5/125, 6F



REVISIONS	
NAME	DATE

ILLINOIS DEPARTMENT OF TRANSPORTATION
PROPOSED INTERCONNECT DIAGRAM
 SANGAMON COUNTY
 SCALE: VERT. 1" = 20'
 HORIZ. 1" = 20'
 DATE: OCT. 2004
 DRAWN BY: KDA
 CHECKED BY:

PLOT DATE = 2/16/2005
 FILE NAME = C:\Projects\658485\1\sheet5.dgn
 PLOT SCALE = 43.375 / IN
 REFERENCE = REF#