


F.A.U. RTE.	SECTION	COUNTY	TOTAL SHEETS	SHEET NO.
8012		SANGAMON	13	8
STA.		TO STA.		
FED. ROAD DIST. NO.	ILLINOIS	FED. AID PROJECT		

D-6 MISC TRAFFIC CONTROL 2006

TRAFFIC SIGNAL QUANTITIES

QUANTITY	UNIT	ITEM
291.5	FOOT	FIBER OPTIC CABLE IN CONDUIT, NO. 62.5/125, 6F

CONTRACTOR SHOULD VERIFY EXISTING CONDUIT LENGTHS AND PULL POINTS PRIOR TO ORDERING CABLE. CONDUIT SHOWN IS BASED UPON HISTORICAL DATA.

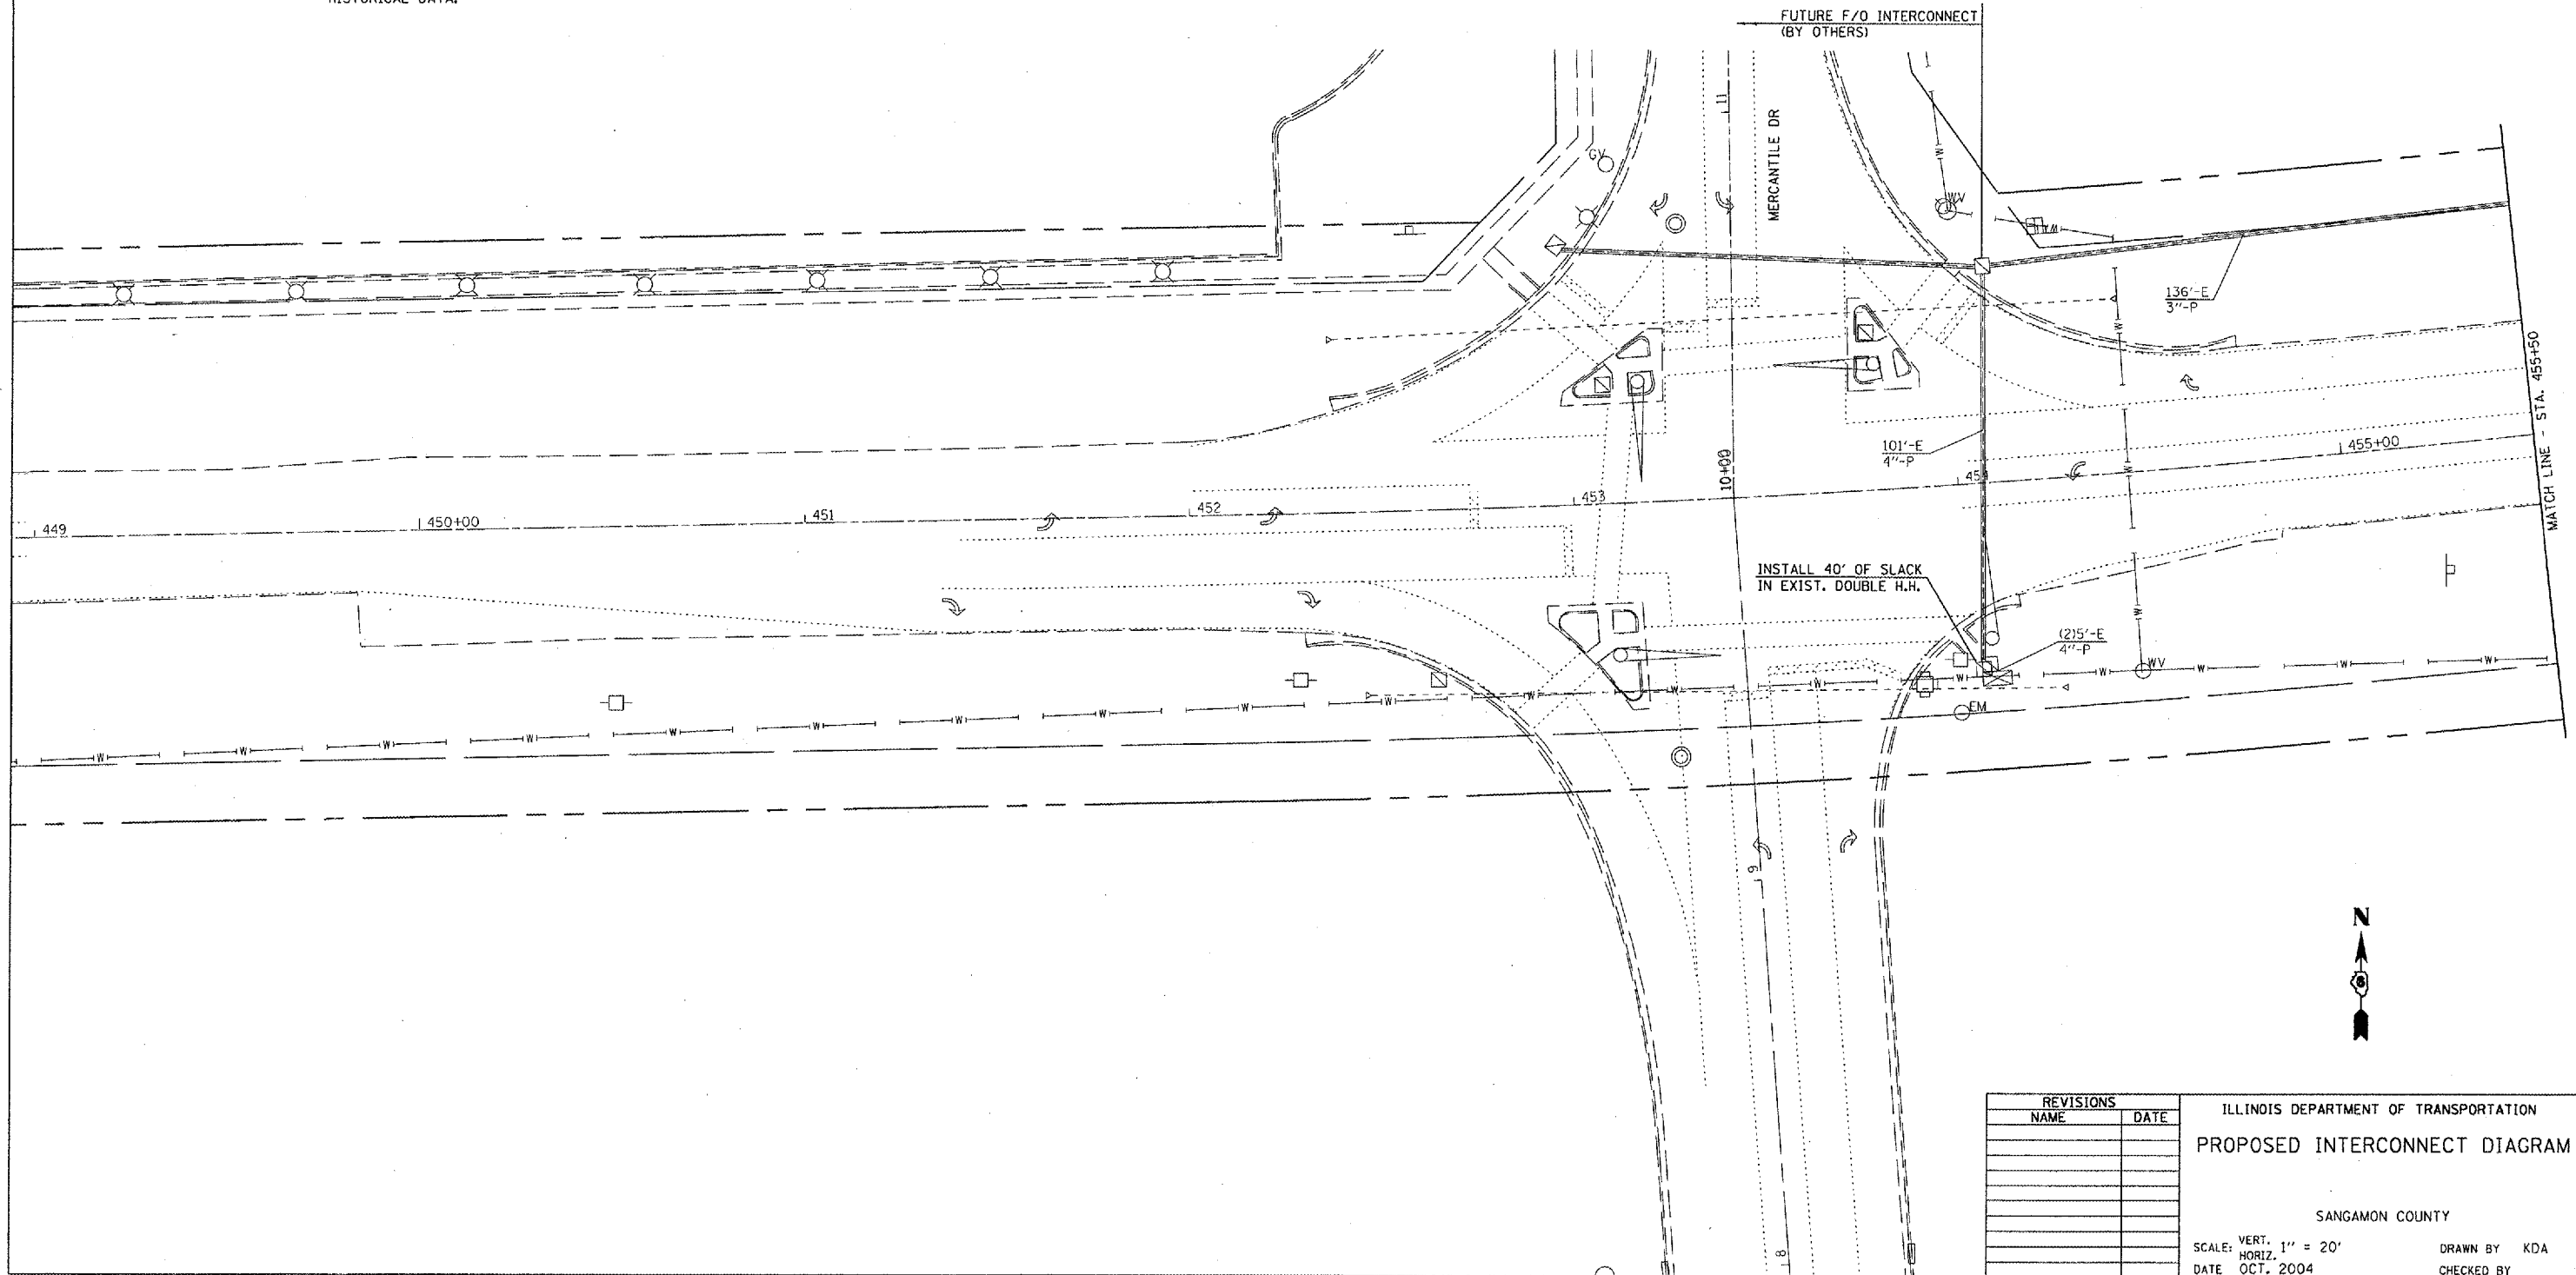

PLOT DATE = 2/16/2005
 FILE NAME = C:\p\projects\8012\8012.dwg
 PLOT SCALE = 43.3735 / 1 IN.
 REFERENCE = NREF

REVISIONS	
NAME	DATE

ILLINOIS DEPARTMENT OF TRANSPORTATION
PROPOSED INTERCONNECT DIAGRAM
 SANGAMON COUNTY
 SCALE: VERT. 1" = 20'
 HORIZ. 1" = 20'
 DATE OCT. 2004
 DRAWN BY KDA
 CHECKED BY