


F.A.I. RTE.	SECTION	COUNTY	TOTAL SHEETS	SHEET NO.
8012		SANGAMON	13	11
STA.	TO STA.			
FED. ROAD DIST. NO.	ILLINOIS	FED. AID PROJECT		

TRAFFIC SIGNAL QUANTITIES

QUANTITY	UNIT	ITEM
1165.0	FOOT	CONDUIT IN TRENCH, 1 1/2" DIA., PVC
4	EACH	JUNCTION BOX (SPECIAL)
1165.0	FOOT	TRENCH AND BACKFILL FOR ELECTRICAL WORK
1171.0	FOOT	FIBER OPTIC CABLE IN CONDUIT, NO. 62.5/125, 6F

D-6 MISC. TRAFFIC CONTROL 2006

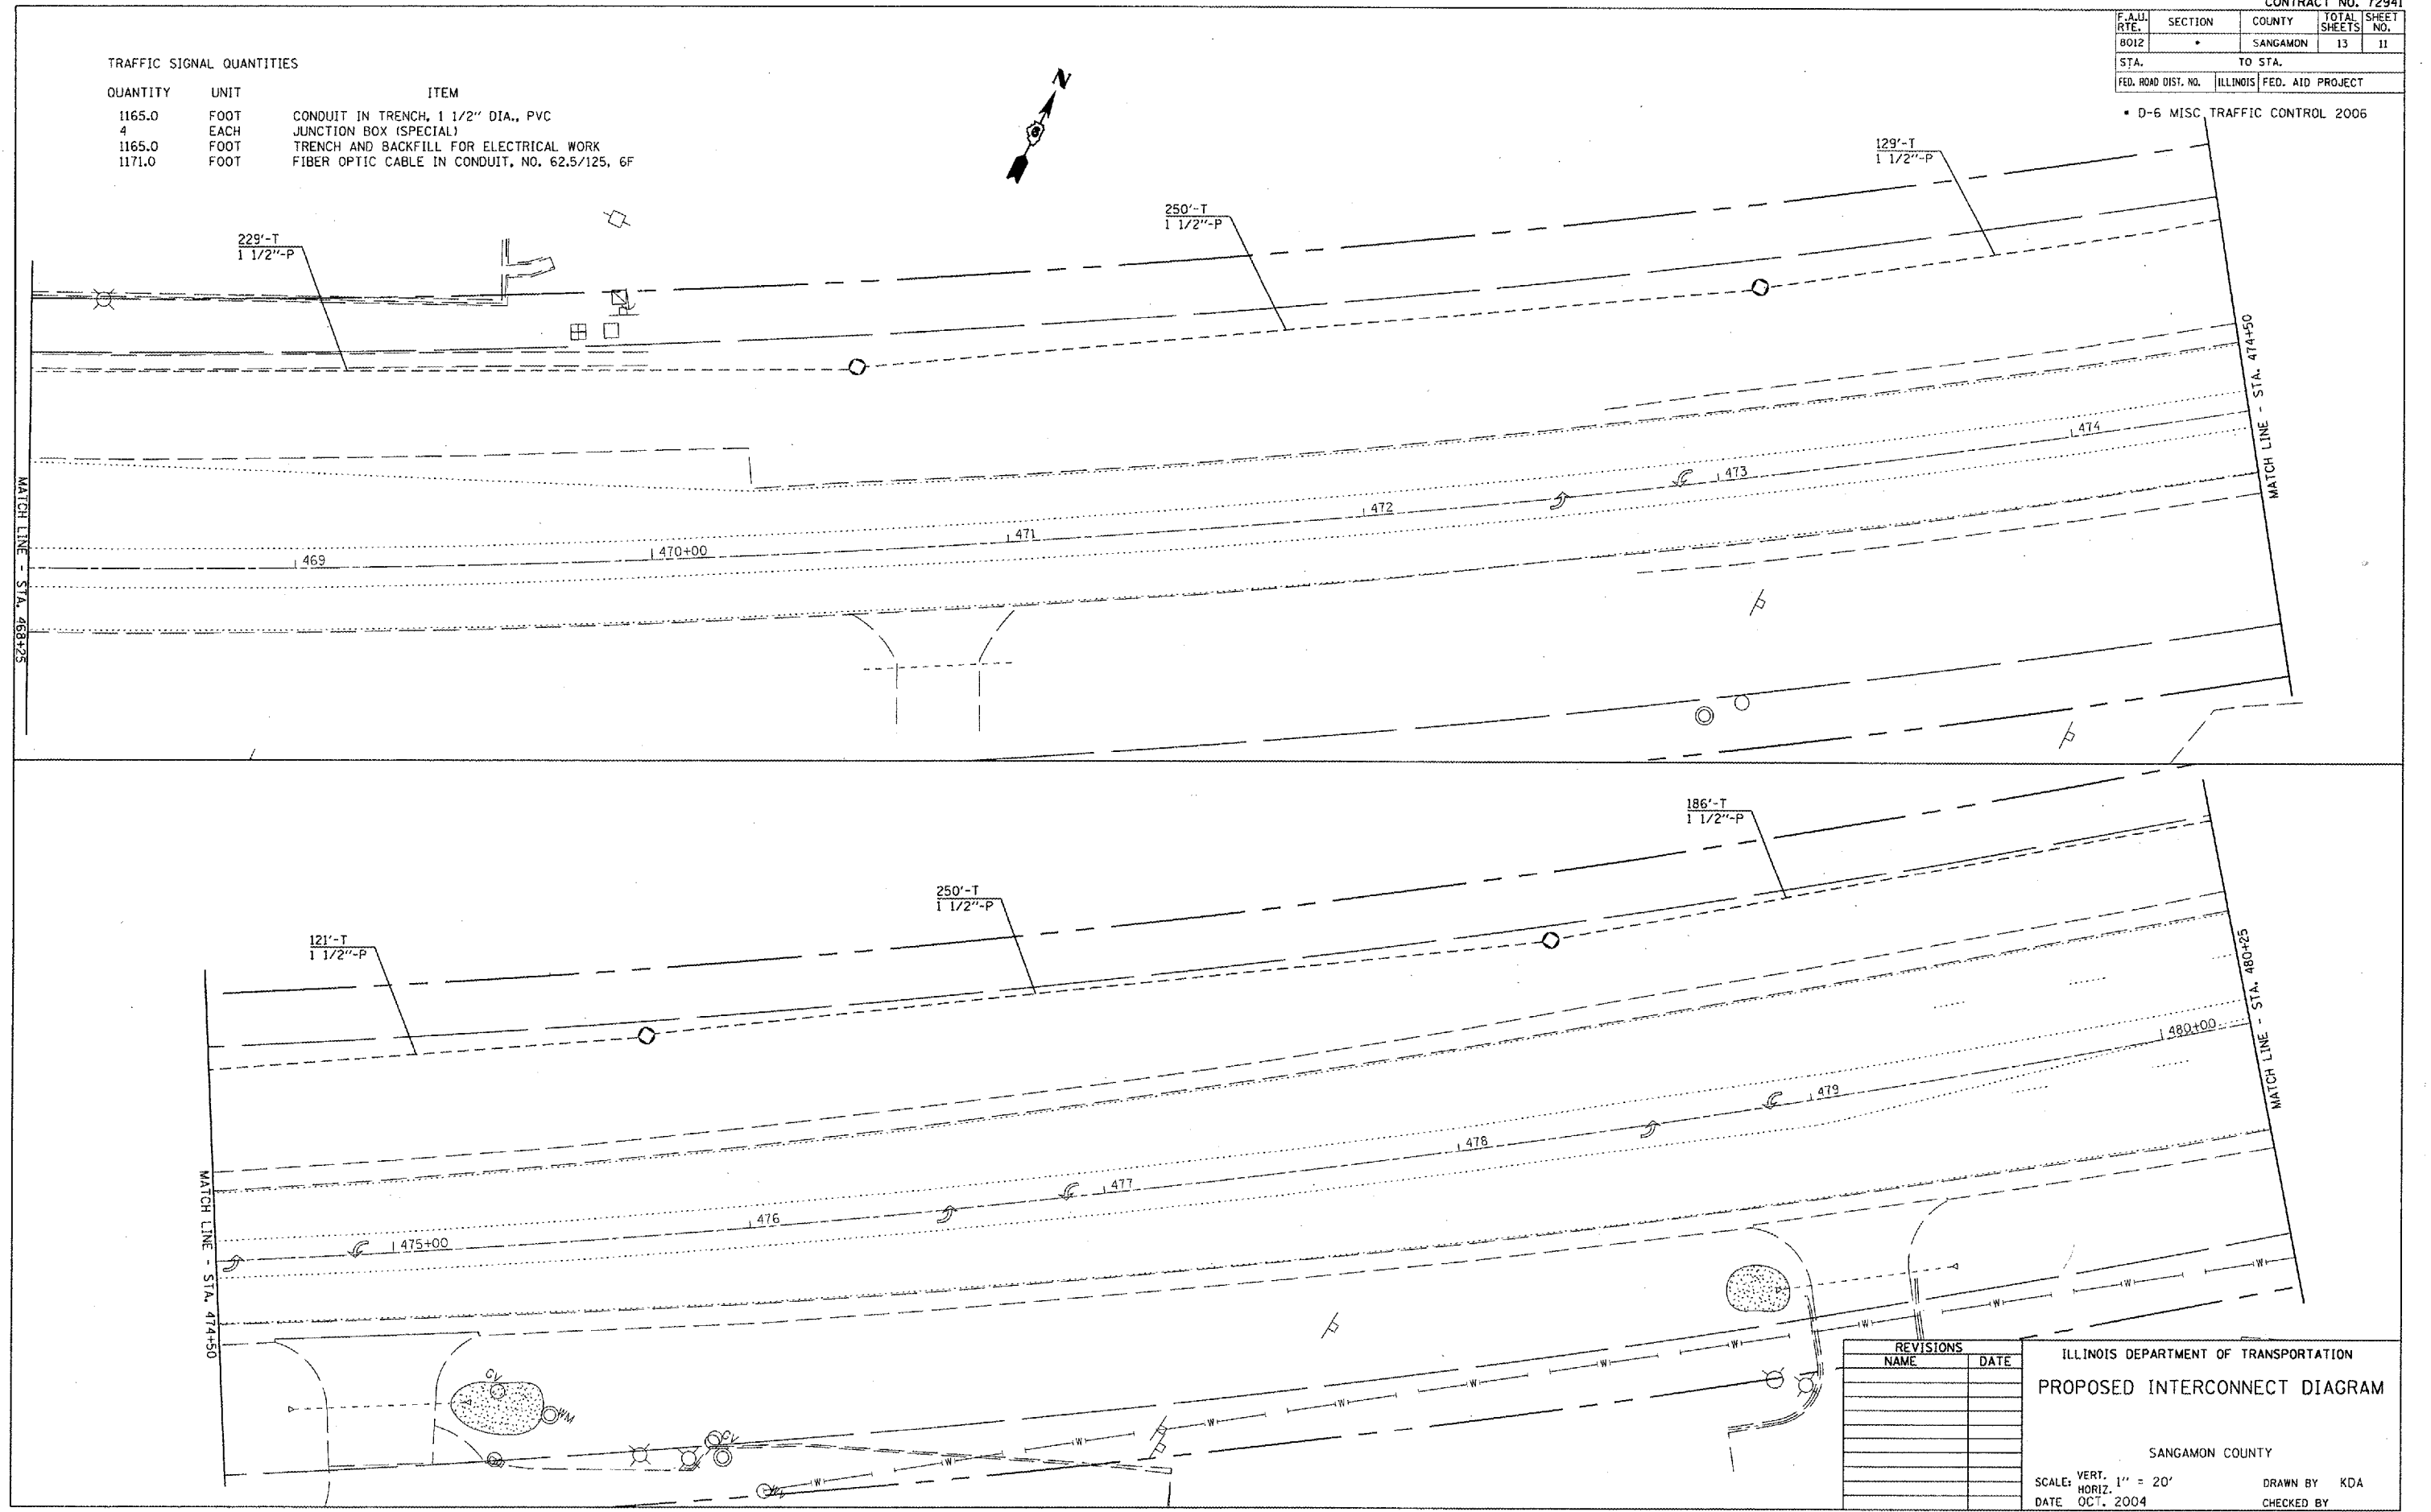

PLOT DATE = 2/16/2005  
 FILE NAME = C:\p\projects\72941\72941.dwg  
 PLOT SCALE = 1/8\"/>

REVISIONS	
NAME	DATE

ILLINOIS DEPARTMENT OF TRANSPORTATION  
**PROPOSED INTERCONNECT DIAGRAM**  
 SANGAMON COUNTY  
 SCALE: VERT. 1" = 20'  
 HORIZ. 1" = 40'  
 DATE OCT. 2004  
 DRAWN BY KDA  
 CHECKED BY