


F.A.P. RTE.	SECTION	COUNTY	TOTAL SHEETS	SHEET NO.
663	(17X)TS-1	SANGAMON	10	5
STA.		TO STA.		
FED. ROAD DIST. NO.		ILLINOIS FED. AID PROJECT		

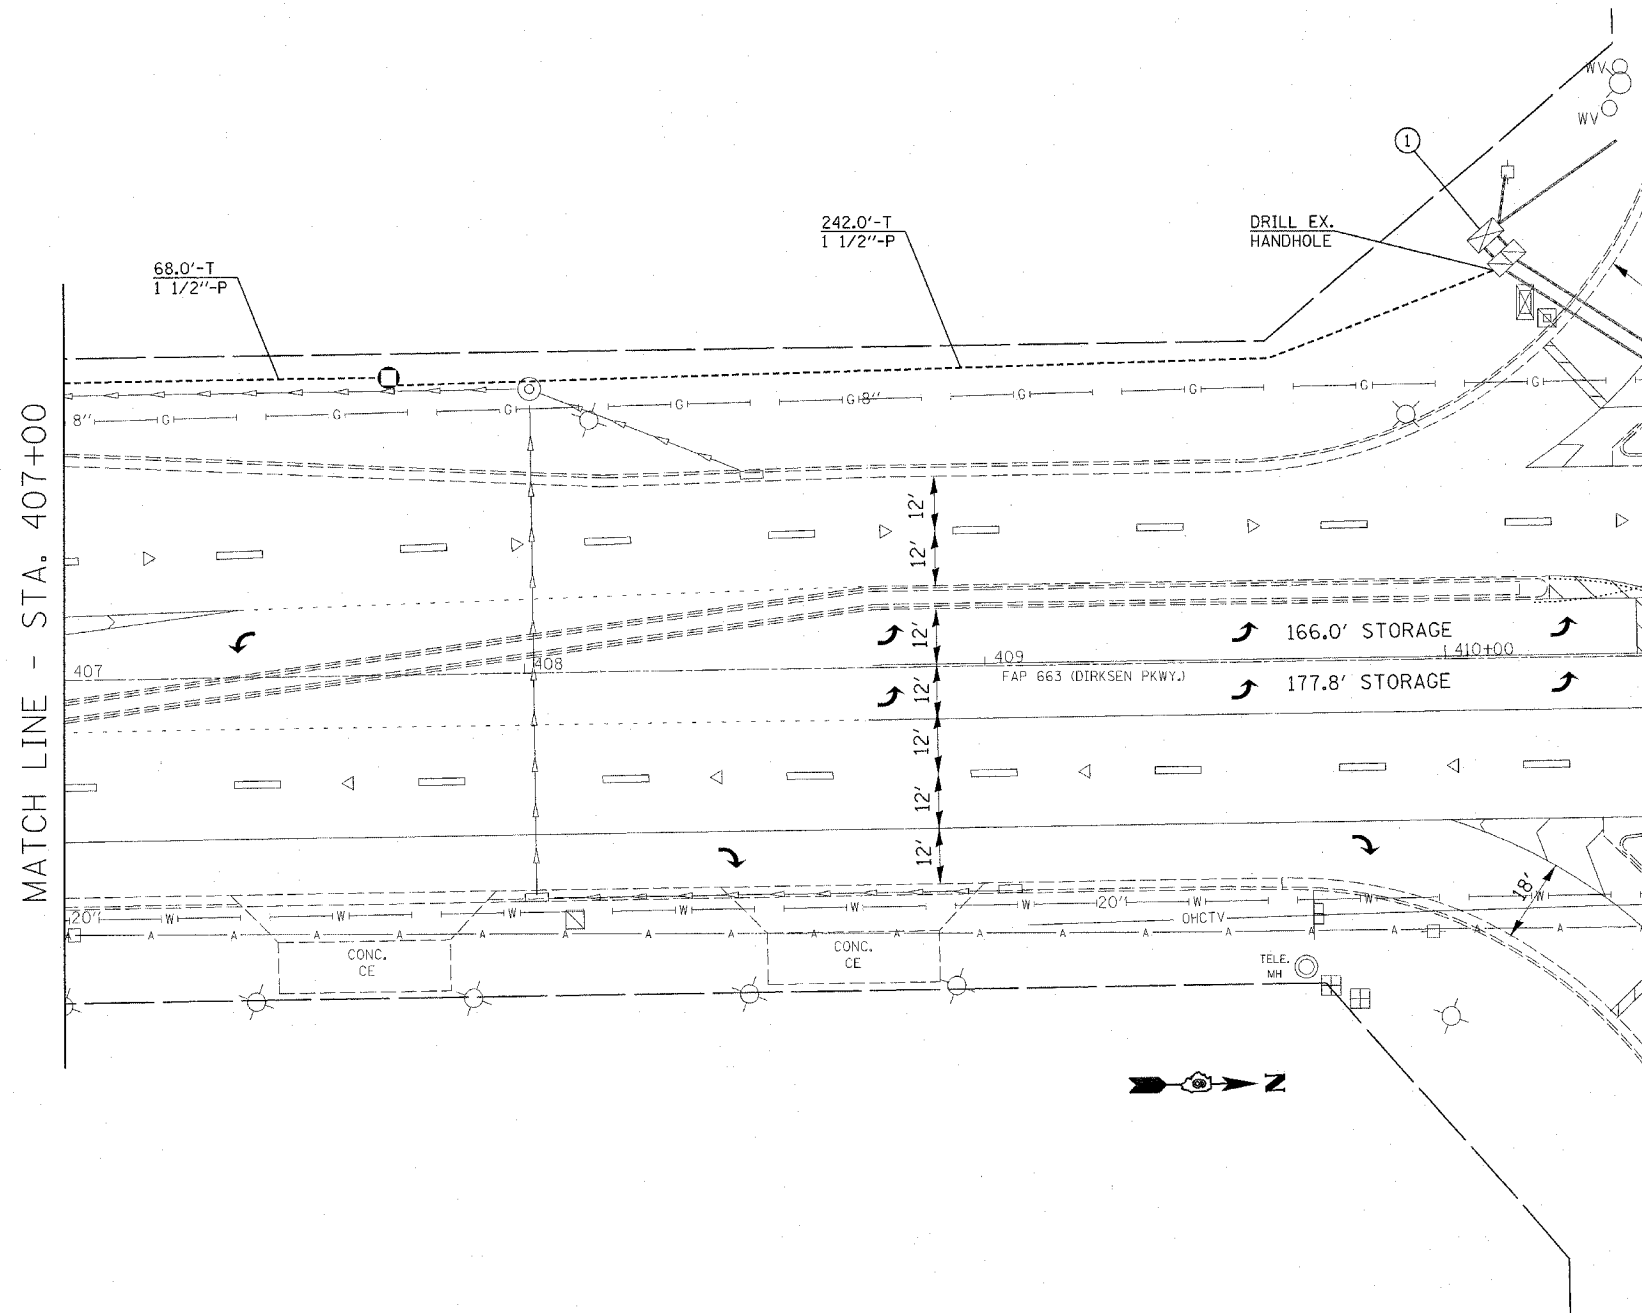

TRAFFIC SIGNAL NOTES:

- 1.) INSTALL PROPOSED FIBER OPTIC INTERCONNECT FROM PROPOSED CONTROLLER AT WIDE TRACK DR TO EXISTING CONTROLLER CABINET AT DIRKSEN & SOUTH GRAND. INSTALL CUBE TAP TO ALLOW FOR COMMUNICATIONS WITH EXISTING MASTER CONTROLLER AT COOK ST.

PLOT DATE = 3/31/2005
 FILE NAME = c:\p\projects\4651595\ts sheets.dgn
 PLOT SCALE = 20.0000' / 1\"/>

REVISIONS	
NAME	DATE

ILLINOIS DEPARTMENT OF TRANSPORTATION
PROPOSED TRAFFIC SIGNALS
 DIRKSEN PKWY & WIDE TRACK DR
 SANGAMON COUNTY

SCALE: 1" = 20'
 DATE FEB 2005

DRAWN BY KDA
 CHECKED BY