


F.A. RTE.	SECTION	COUNTY	TOTAL SHEETS	SHEET NO.
	D-6 ITS #1	SANGAMON		16
STA.		TO STA.		
FED. ROAD DIST. NO.		ILLINOIS FED. AID PROJECT		

FIBER OPTIC QUANTITIES

QUANTITY	UNIT	ITEM
485.0	FOOT	CONDUIT IN TRENCH, 2" DIA., PVC
50.0	FOOT	CONDUIT, AUGERED, 2" DIA., PVC
2	EACH	JUNCTION BOX (SPECIAL)
485.0	FOOT	TRENCH AND BACKFILL FOR ELECTRICAL WORK
538.0	FOOT	FIBER OPTIC CABLE IN CONDUIT, NO 62.5/125, 8F

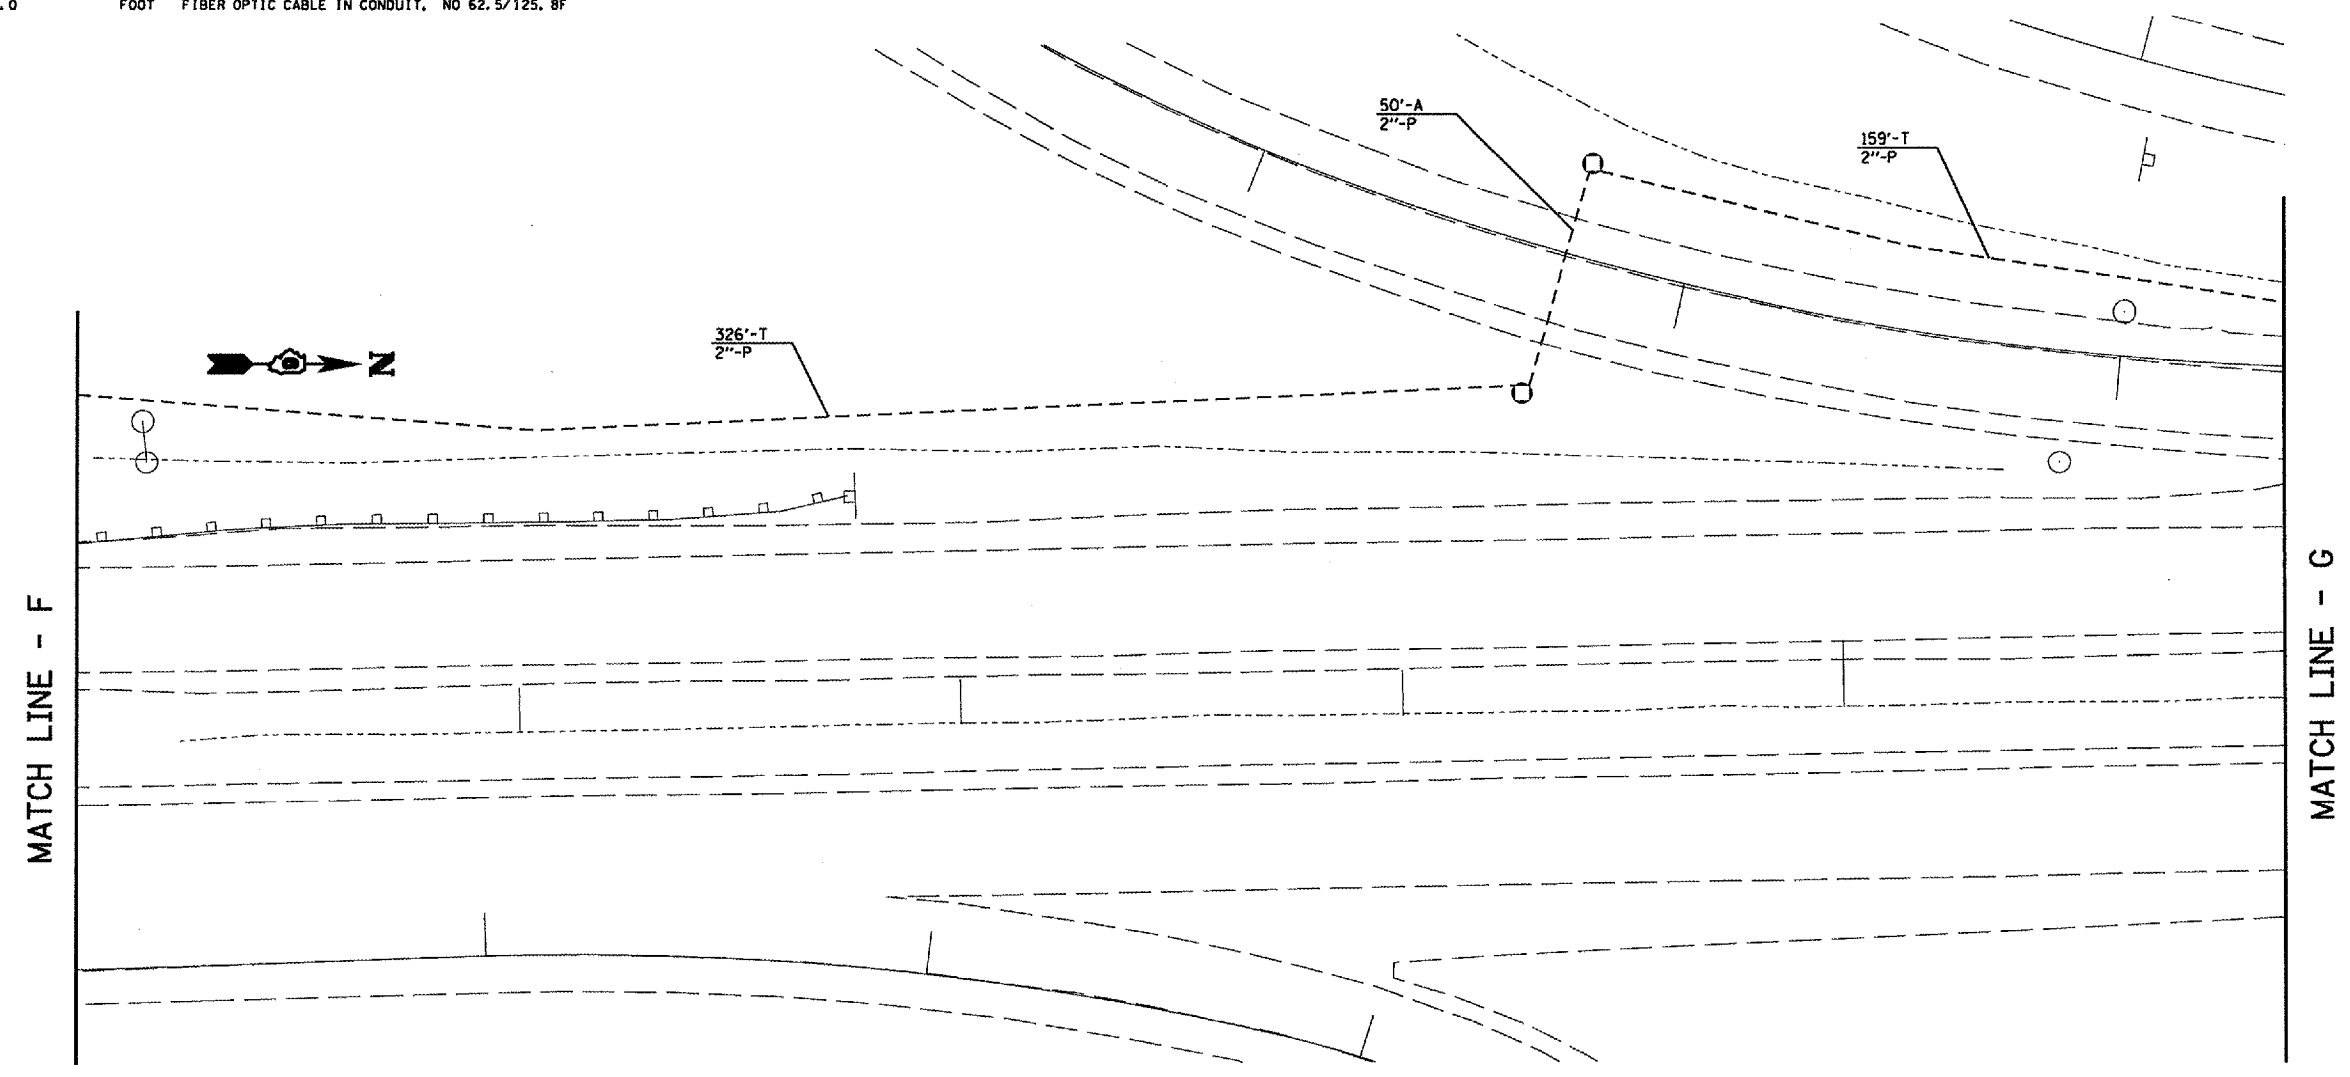

PLOT DATE * DATE
 FILE NAME * FILENAME
 PLOT SCALE * SCALE
 USER NAME * USERNAME

REVISIONS	
NAME	DATE

ILLINOIS DEPARTMENT OF TRANSPORTATION
PROPOSED FIBER OPTIC
 STEVENSON DR
 D-6 ITS
 SANGAMON COUNTY

SCALE: VERT. 1" = 20'
 HORIZ. 1" = 20'
 DATE MAY 2005

DRAWN BY KDA
 CHECKED BY