


F.A. RTE.	SECTION	COUNTY	TOTAL SHEET NO.
	D-6 ITS #1	SANGAMON	23
STA.	TO STA.		
FED. ROAD DIST. NO.	ILLINOIS FED. AID PROJECT		

FIBER OPTIC QUANTITIES

QUANTITY	UNIT	ITEM
664.5	FOOT	FIBER OPTIC CABLE IN CONDUIT, NO 62.5/125, 8F

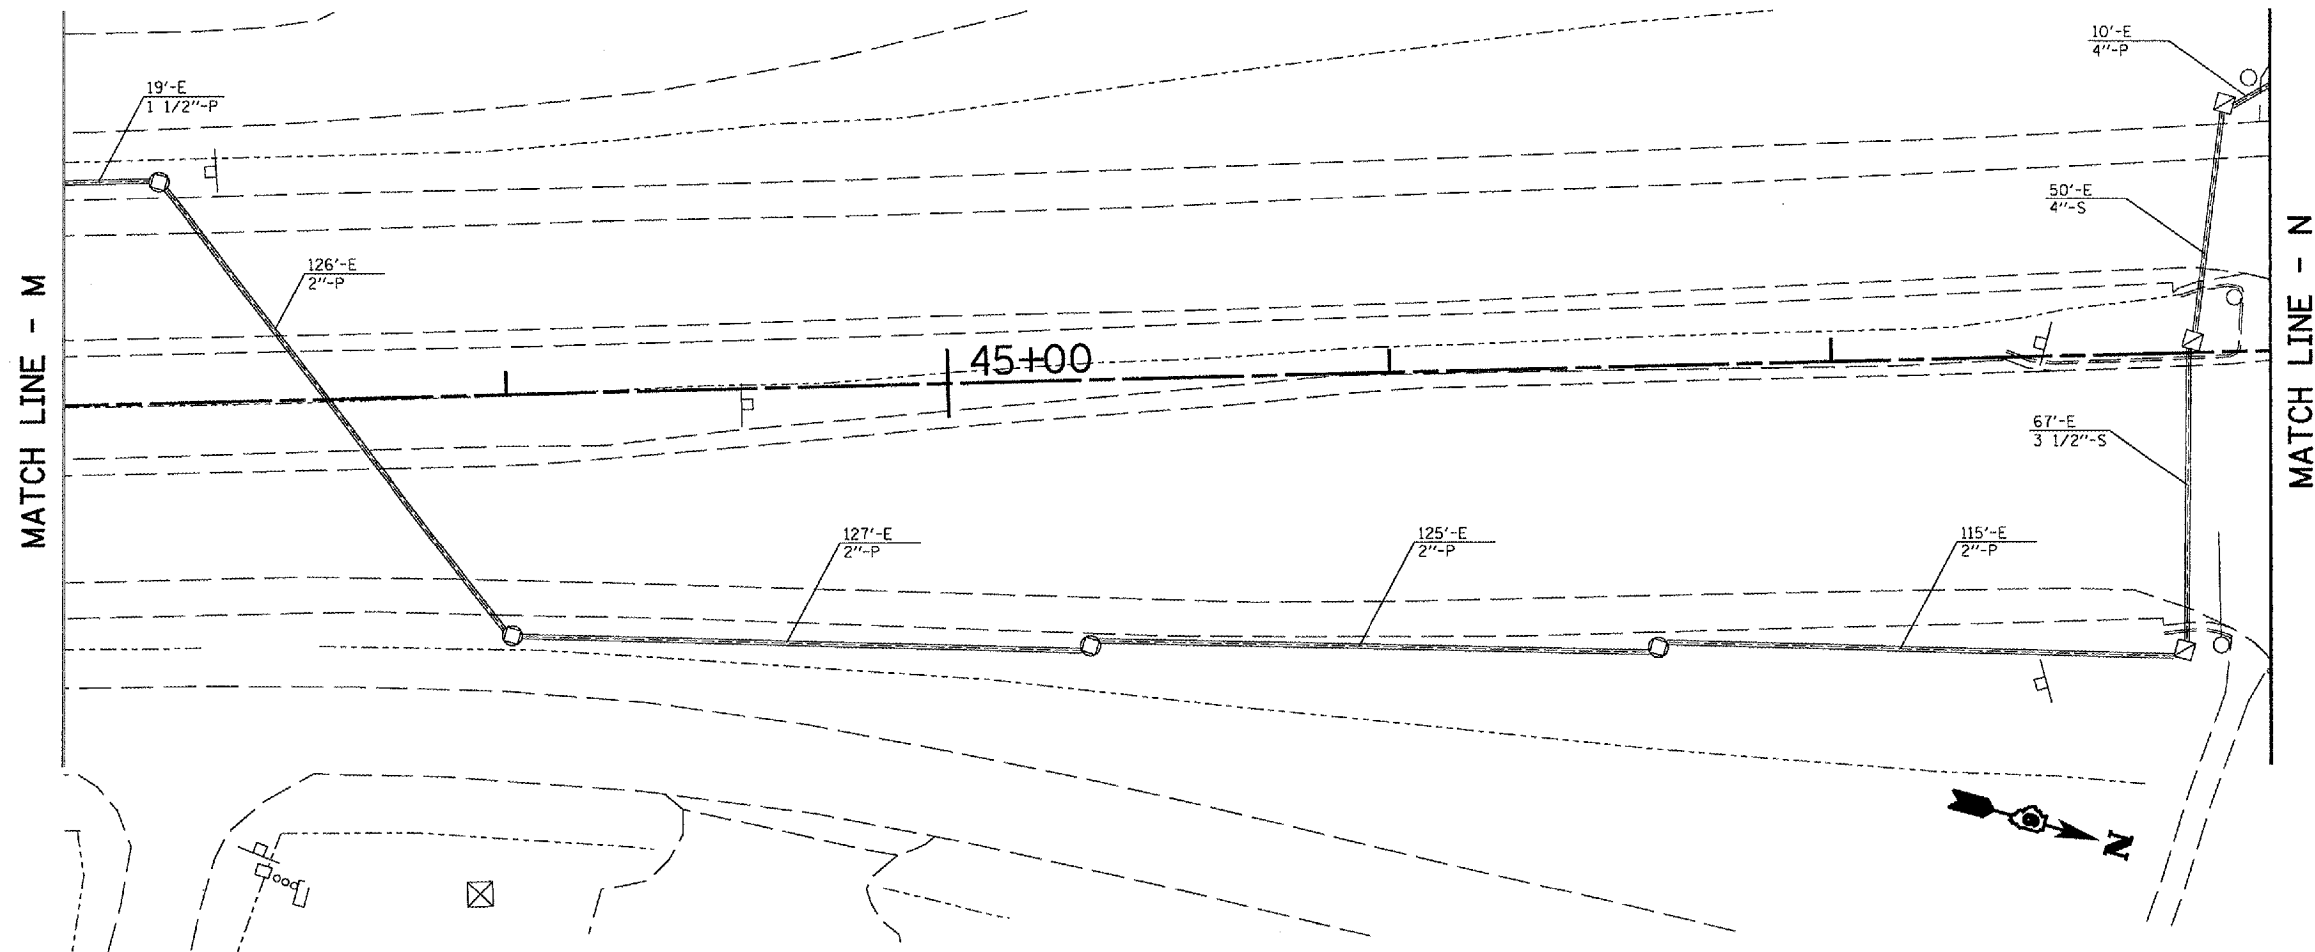

MATCH LINE - M

MATCH LINE - N

45+00



PLOT DATE * DATE *
 PLOT SCALE * SCALE *
 USER NAME * USER *

REVISIONS	
NAME	DATE

ILLINOIS DEPARTMENT OF TRANSPORTATION
PROPOSED FIBER OPTIC
 STEVENSON DR
 D-6 ITS
 SANGAMON COUNTY

SCALE: VERT. 1" = 20'
 HORIZ. 1" = 20'
 DATE MAY 2005

DRAWN BY KDA
 CHECKED BY