


F.A. RTE.	SECTION	COUNTY	TOTAL SHEETS	SHEET NO.
	D-6 ITS *1	SANGAMON	33	33
STA.		TO STA.		
FED. ROAD DIST. NO.		ILLINOIS FED. AID PROJECT		

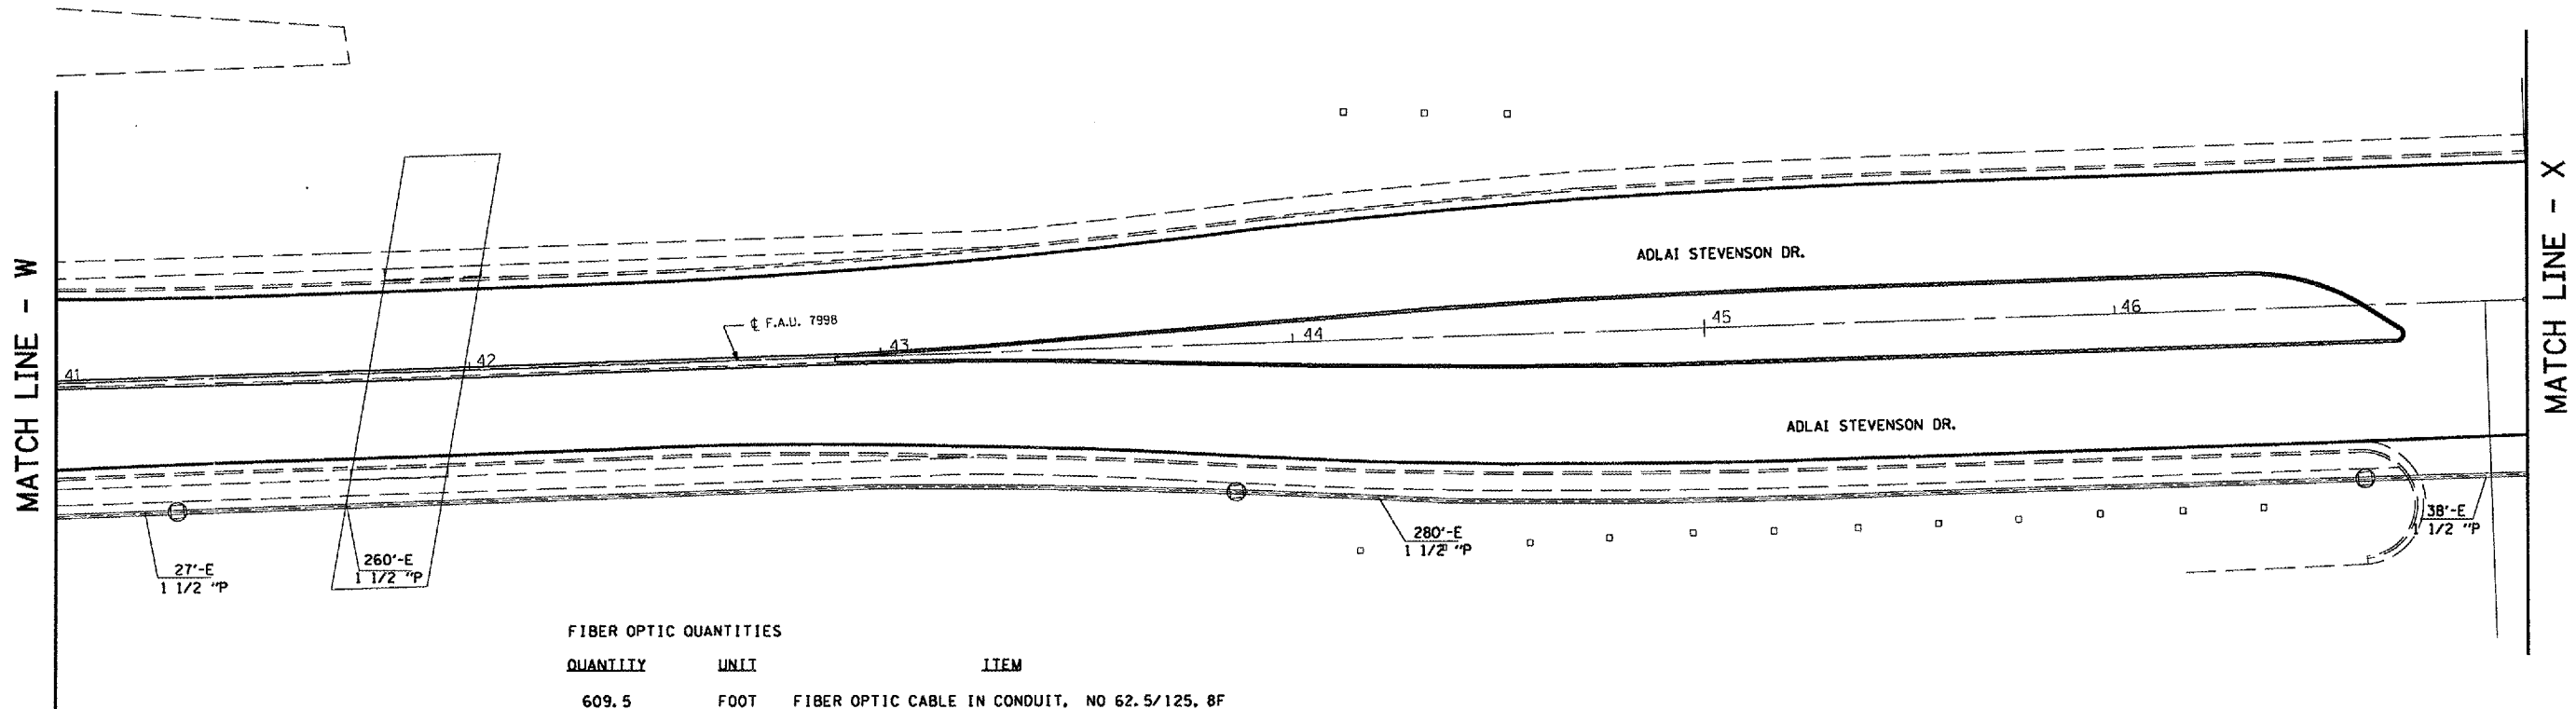

FIBER OPTIC QUANTITIES

QUANTITY	UNIT	ITEM
609.5	FOOT	FIBER OPTIC CABLE IN CONDUIT, NO 62.5/125, 8F

PLOT DATE \*  
 PLOT NAME \*  
 PLOT SCALE \*  
 USER NAME \*

REVISIONS	
NAME	DATE

ILLINOIS DEPARTMENT OF TRANSPORTATION  
**PROPOSED FIBER OPTIC**  
 STEVENSON DR  
 D-6 ITS  
 SANGAMON COUNTY  
 SCALE: VERT. 1" = 20'  
 HORIZ. 1" = 20'  
 DATE MAY 2005  
 DRAWN BY KDA  
 CHECKED BY