



F.A. RTE.	SECTION	COUNTY	TOTAL SHEETS	SHEET NO.
	D-6 ITS *1	SANGAMON		56
STA.		TO STA.		
FED. ROAD DIST. NO.	ILLINOIS	FED. AID PROJECT		

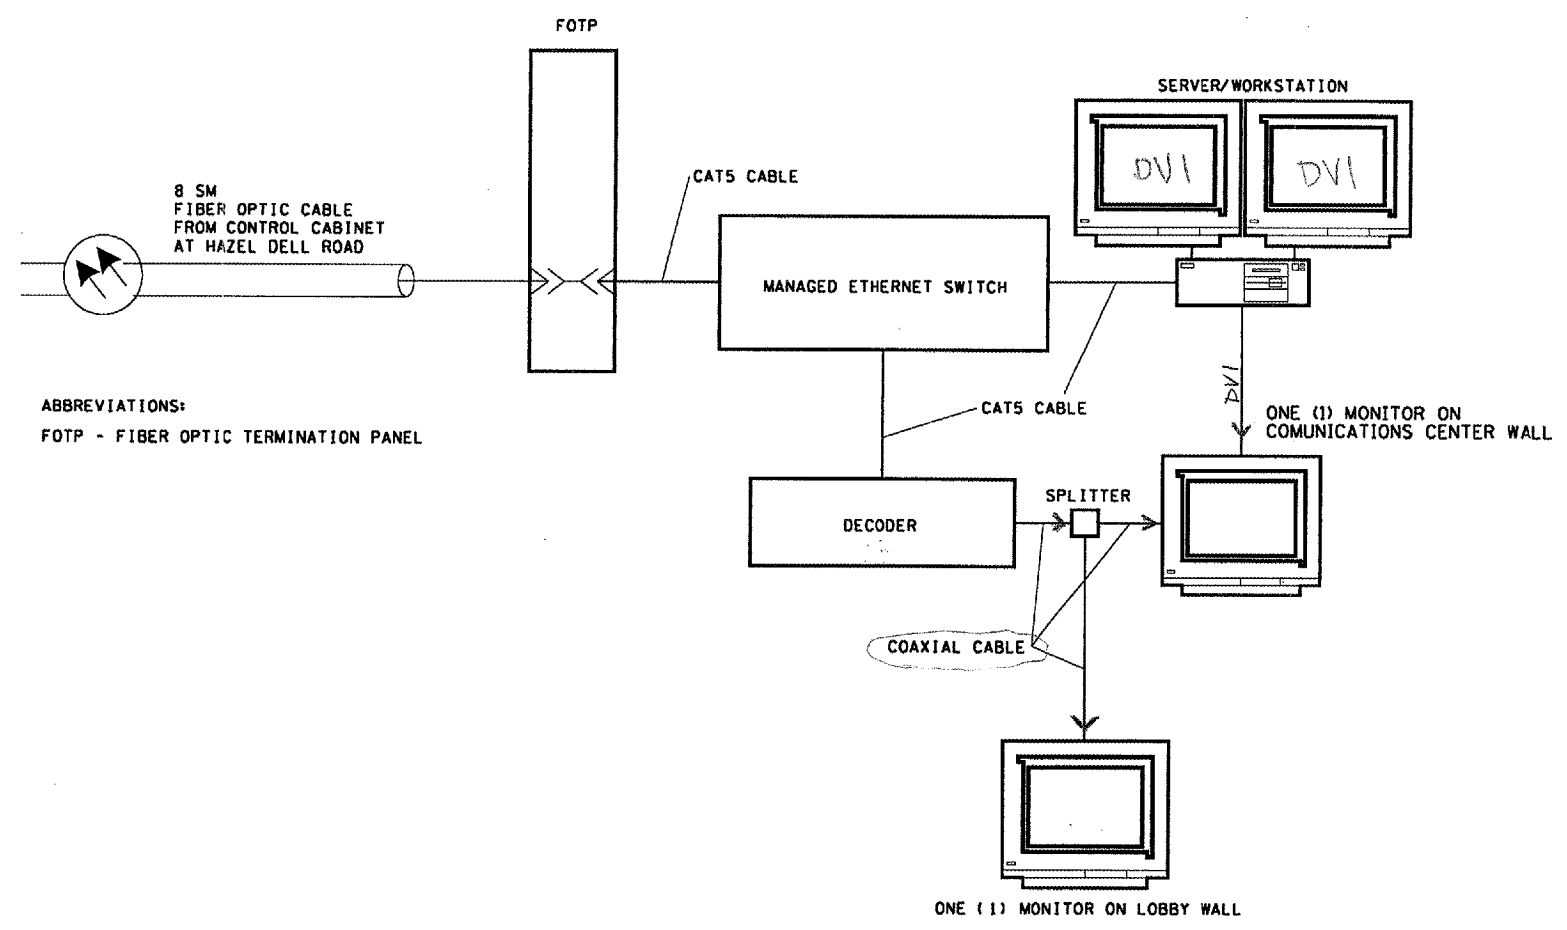

ABBREVIATIONS:
FOTP - FIBER OPTIC TERMINATION PANEL

COMMUNICATION CENTER CONNECTION DETAIL

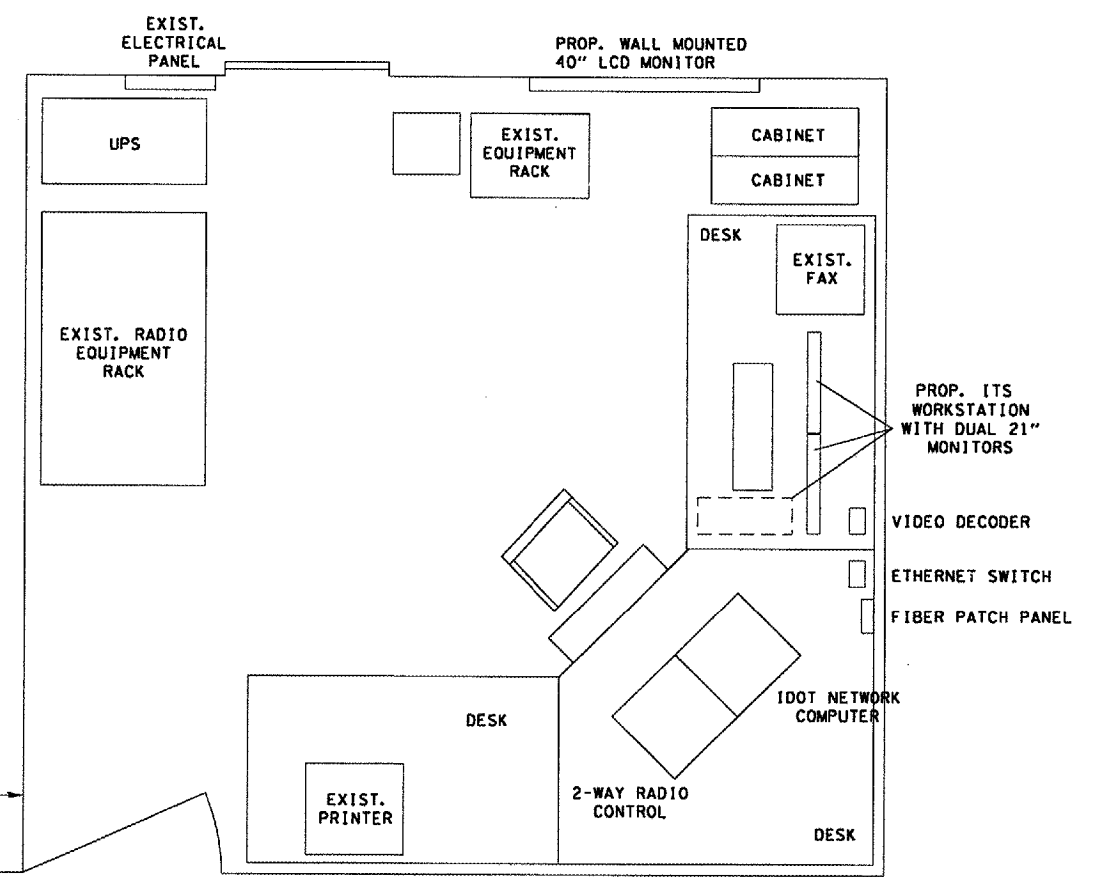

COMMUNICATION CENTER ROOM DETAIL

- NOTES:
1. ALL ITEMS SHOWN TO BE INCLUDED IN THE COST OF 'COMMUNICATIONS CENTER' PAY ITEM.

PROP. WALL MOUNTED 30" LCD MONITOR

REVISIONS	
NAME	DATE

ILLINOIS DEPARTMENT OF TRANSPORTATION
COMMUNICATION CENTER SYSTEM SCHEMATIC
D-6 ITS
SANGAMON COUNTY
SCALE: VERT. NOT TO SCALE
HORIZ. DATE
DRAWN BY KDA
CHECKED BY

DATE
SCALE
USER