
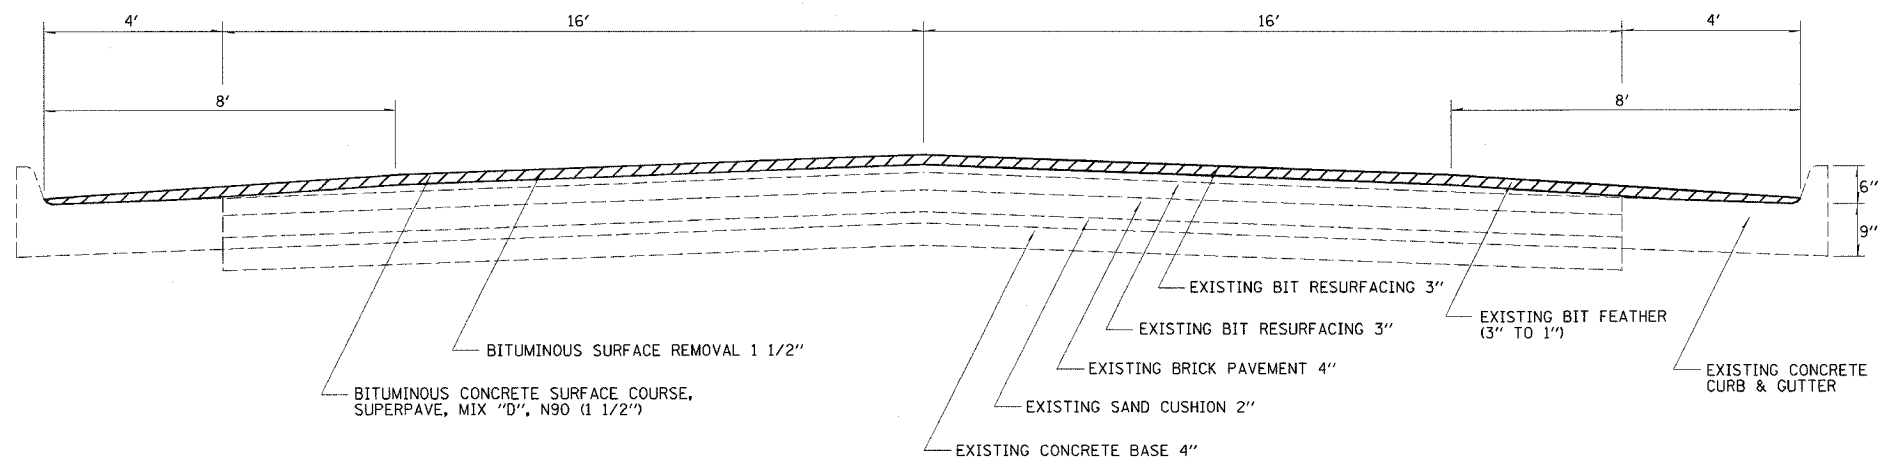


-USERNAME-
5/6/2005
c:\projects\74049d\403004pa.dgn

TYP

FAP NO.	SECTION	COUNTY	TOTAL SHEETS	SHEET NO.
781	(12,172)RS-2	CRAWFORD	14	4
FED. ROAD DIST. NO. 7	ILLINOIS	FED. AID PROJECT NO.		
CONTRACT NO. 74Q49				

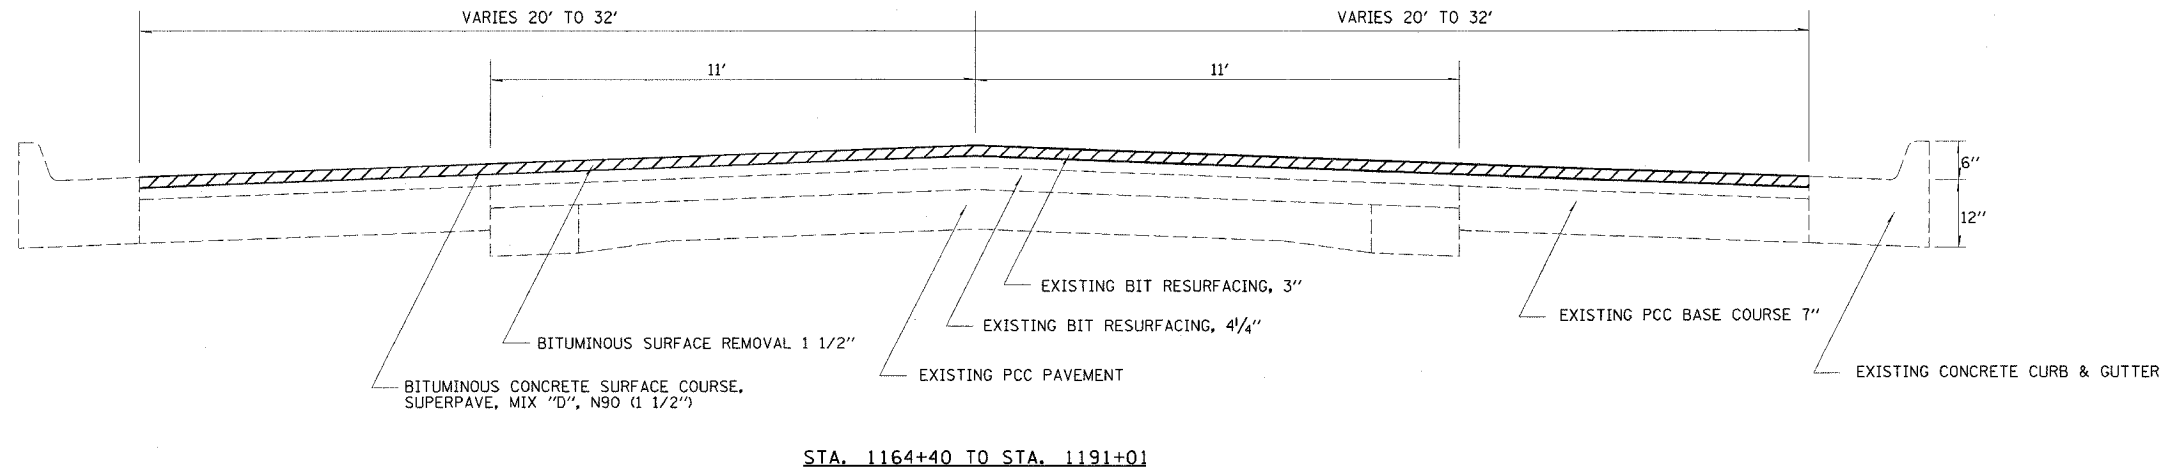

REVISIONS	
NAME	DATE

ILLINOIS DEPARTMENT OF TRANSPORTATION

TYPICAL SECTIONS

SCALE: VERT. DATE
HORIZ. DRAWN BY
CHECKED BY

REVISED 5-9-05