


-USERNAME-
 5/6/2005
 c:\projects\74049d\403004pa.dgn
 PS 7

FAP RTE.	SECTION	COUNTY	TOTAL SHEETS	SHEET NO.
781	(1Z,17Z)RS-2	CRAWFORD	14	8
FED. ROAD DIST. NO. 7	ILLINOIS	FED. AID PROJECT NO.		

CONTRACT NO. 74049

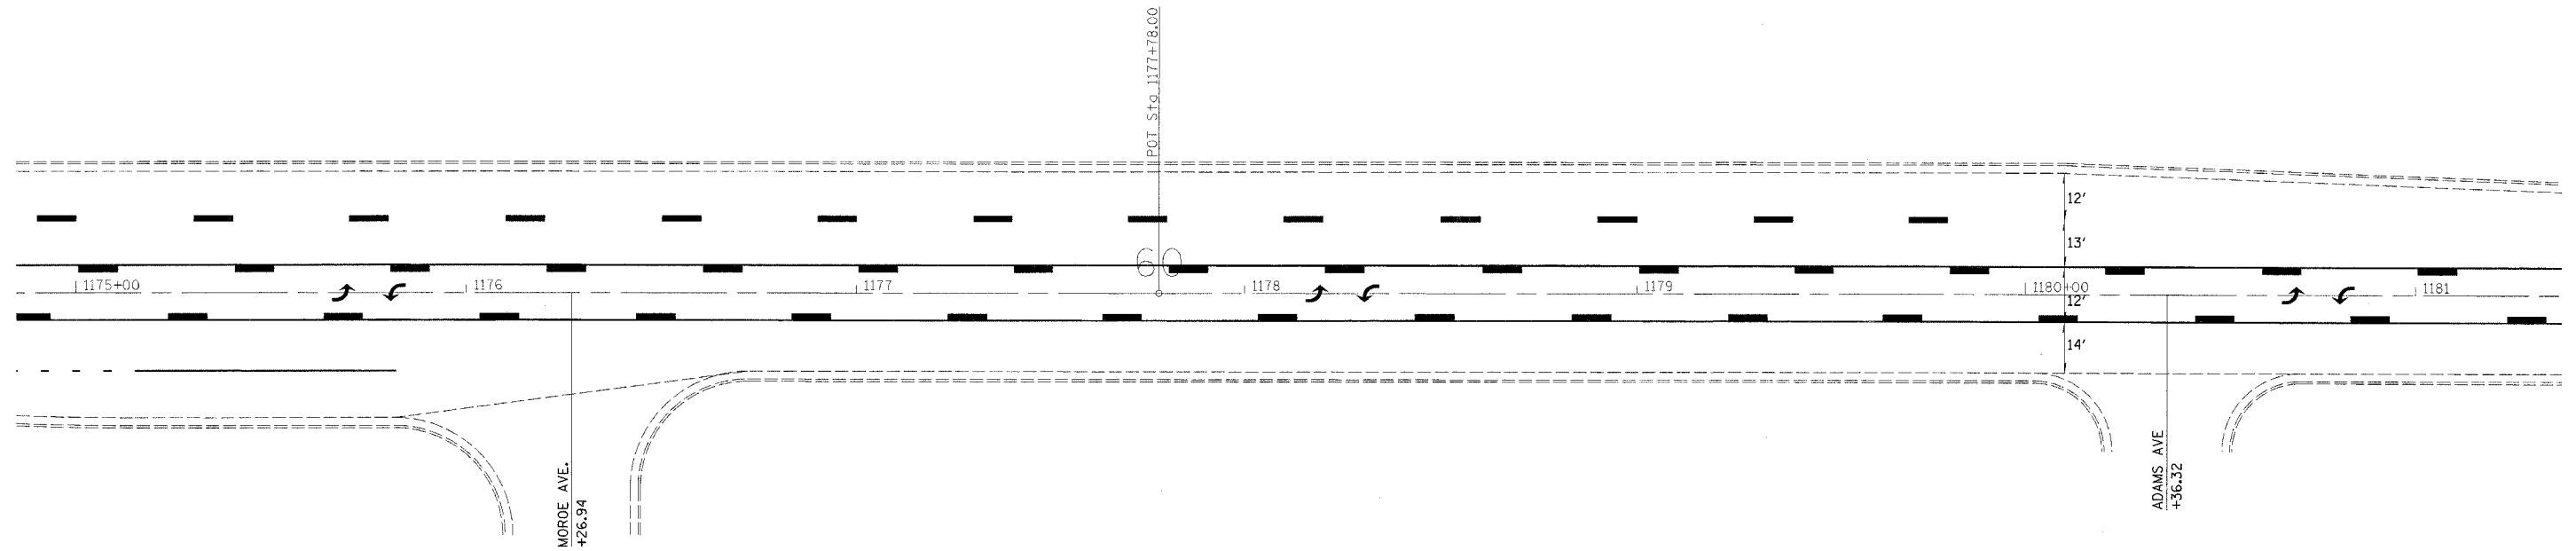

REVISIONS	
NAME	DATE

ILLINOIS DEPARTMENT OF TRANSPORTATION

**STA 1175+00 TO
STA 1181+00**

SCALE: VERT.
HORIZ.

DATE

DRAWN BY
CHECKED BY

REVISED 5-9-05