


-USERNAME-  
 5/6/2005  
 ct:\projects\74049d\403004pa.dgn  
 PS 8

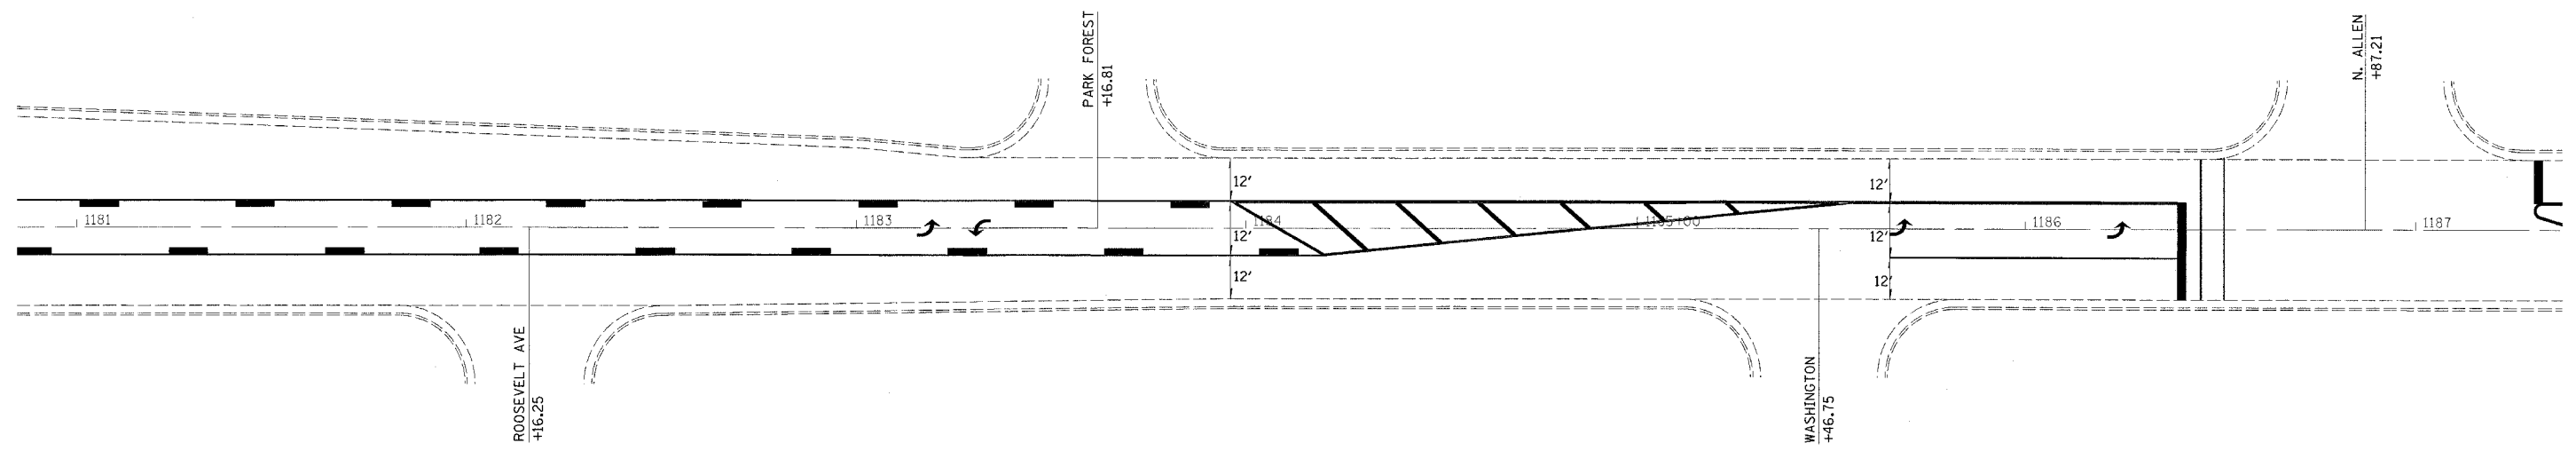

FAP RTE.	SECTION	COUNTY	TOTAL SHEETS	SHEET NO.
781	(12,17Z)RS-2	CRAWFORD	14	9
FED. ROAD DIST. NO. 7	ILLINOIS	FED. AID PROJECT NO.	CONTRACT NO. 74049	



REVISIONS	
NAME	DATE

ILLINOIS DEPARTMENT OF TRANSPORTATION  
**STA 1181+00 TO  
 STA 1187+00**  
 SCALE: VERT. \_\_\_\_\_  
 HORIZ. \_\_\_\_\_  
 DATE \_\_\_\_\_ DRAWN BY \_\_\_\_\_  
 CHECKED BY \_\_\_\_\_

REVISED 5-9-05