


-USERNAME-  
 5/6/2005  
 c:\projects\74049d\03004.psdgn

PS 10



FAP RTE.	SECTION	COUNTY	TOTAL SHEETS	SHEET NO.
781	(12,17Z)RS-2	CRAWFORD	14	11
FED. ROAD DIST. NO. 1	ILLINOIS	FED. AID PROJECT NO.		

CONTRACT NO. 74049

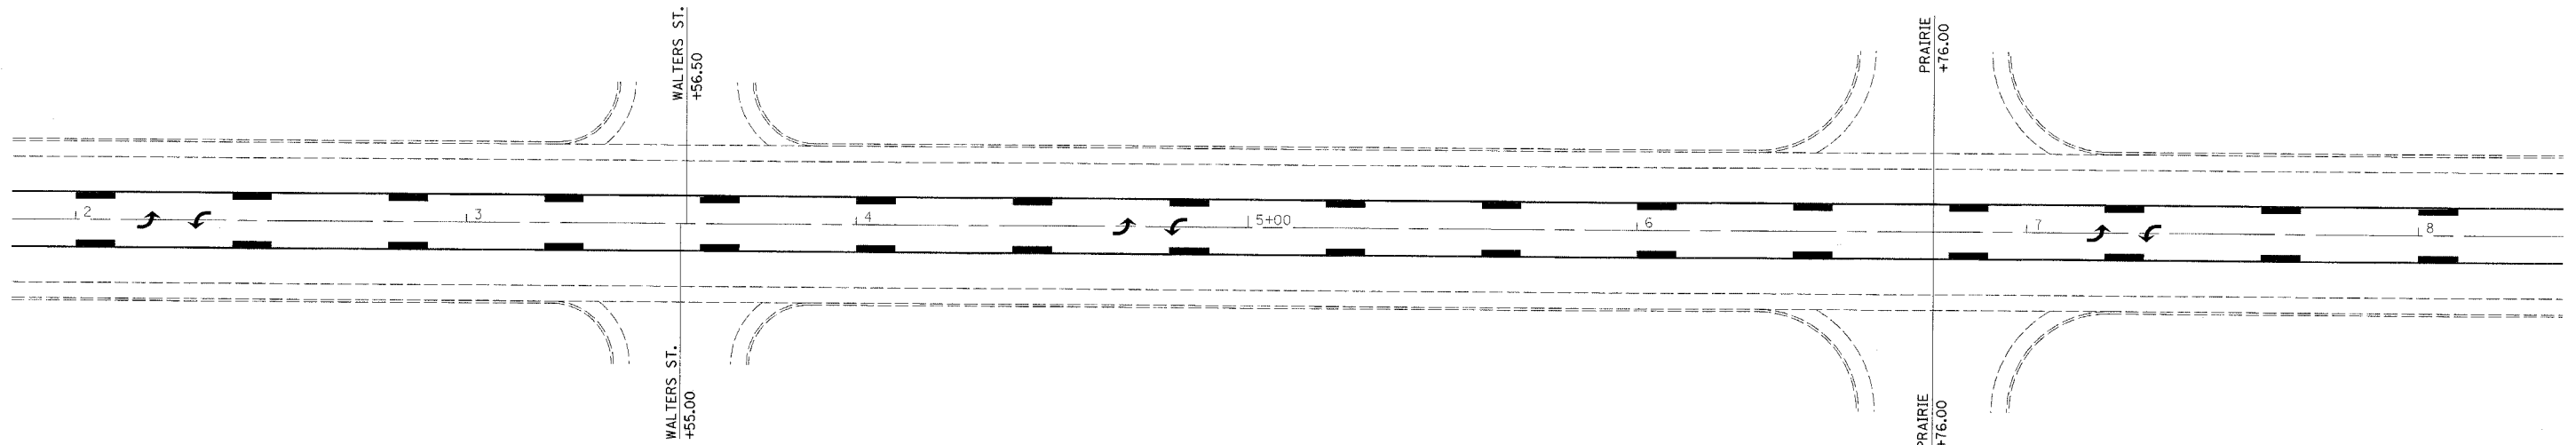

REVISIONS	
NAME	DATE

ILLINOIS DEPARTMENT OF TRANSPORTATION

**STA 2+00 TO  
STA 8+00**

SCALE: VERT.  
HORIZ.  
DATE

DRAWN BY  
CHECKED BY

REVISED 5-9-05