

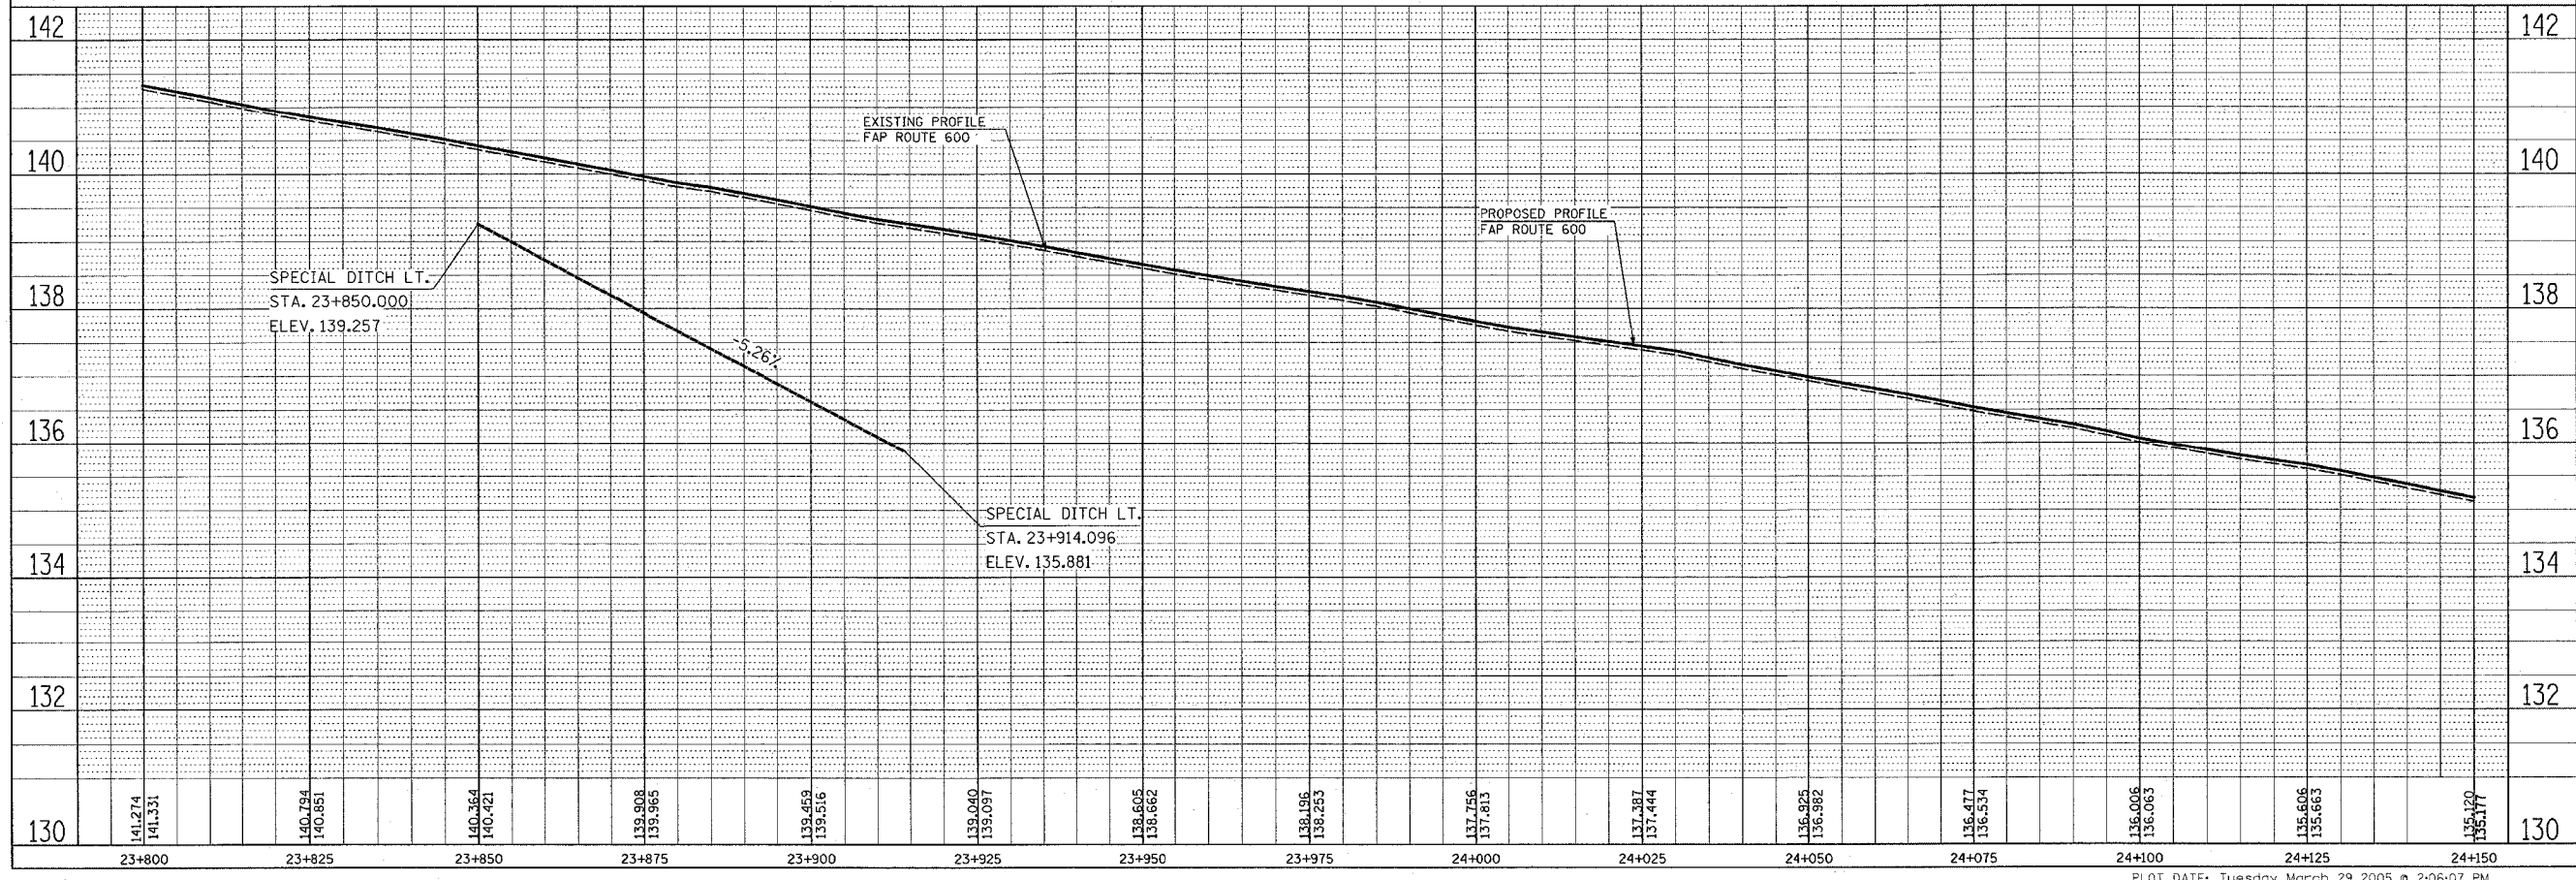


PAR ROUTE	SECTION	COUNTY	TOTAL SHEETS	SHEET NO
600	51RS-3		347	26
STA.		TO STA.		
CONTRACT : 76563				

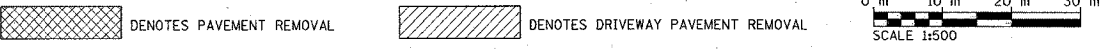

PLAN	DATE
BY	DATE
NO.	DATE
NO.	DATE
NO.	DATE

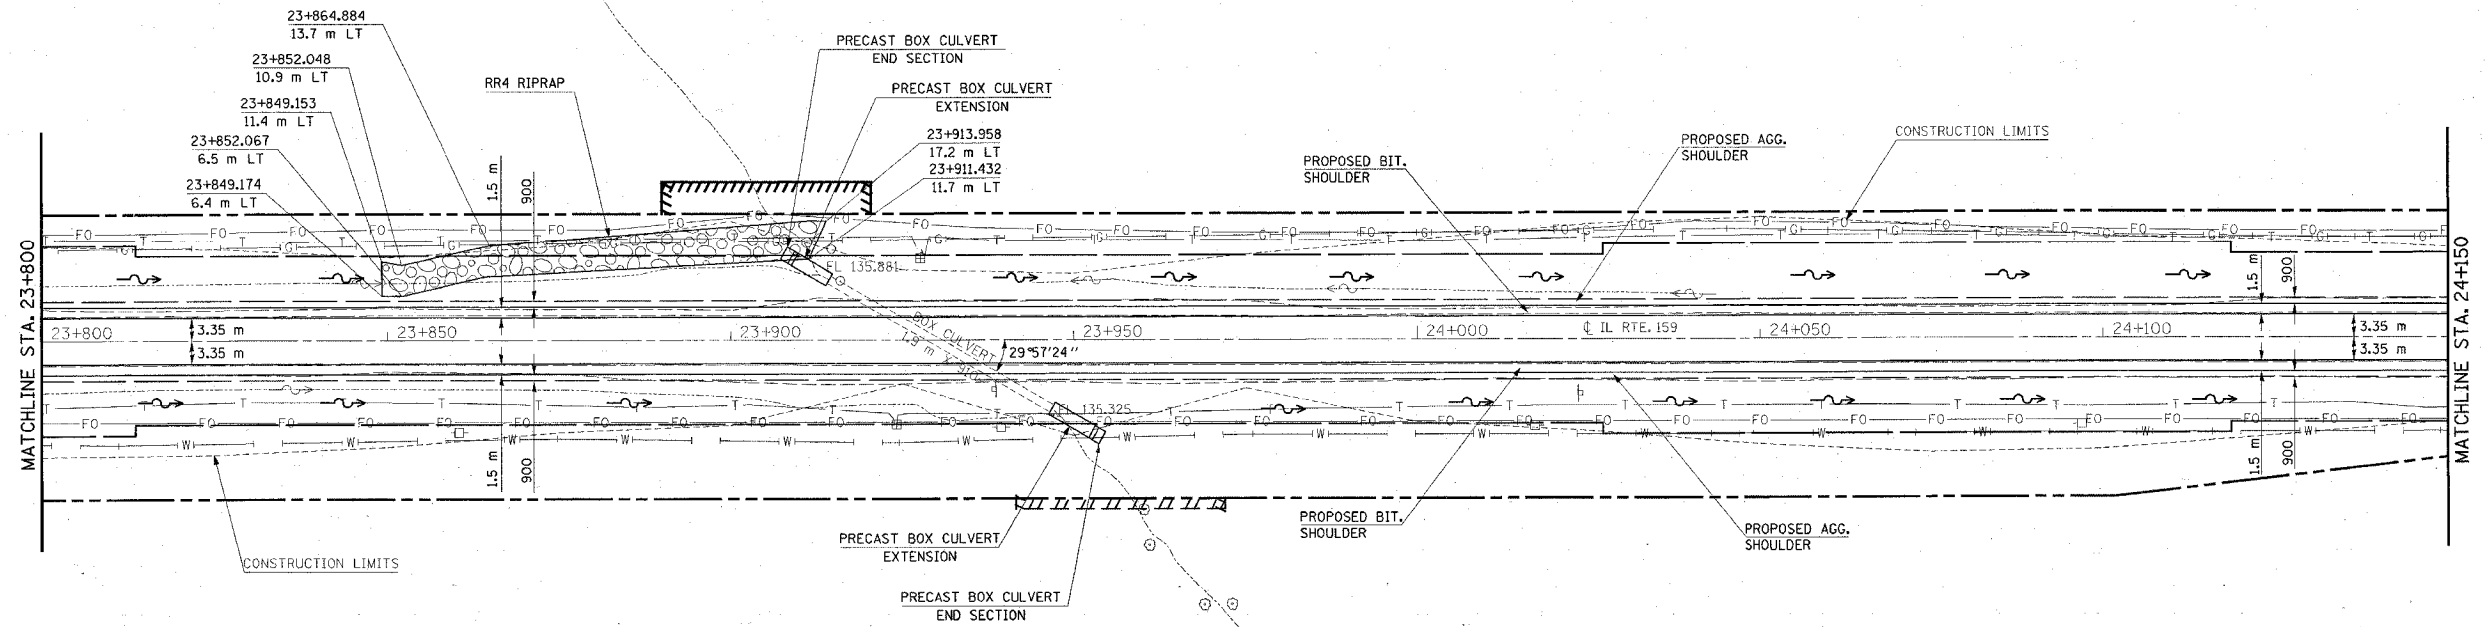

3/29/2005
 Tuesday, 03/29/2005 04:06:07 PM
 C:\projects\51RS\51RS-3\CAD\Drawings\Profile\51RS-3-26.dwg
 C:\projects\51RS\51RS-3\CAD\Drawings\Profile\51RS-3-26.dwg
