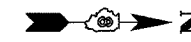


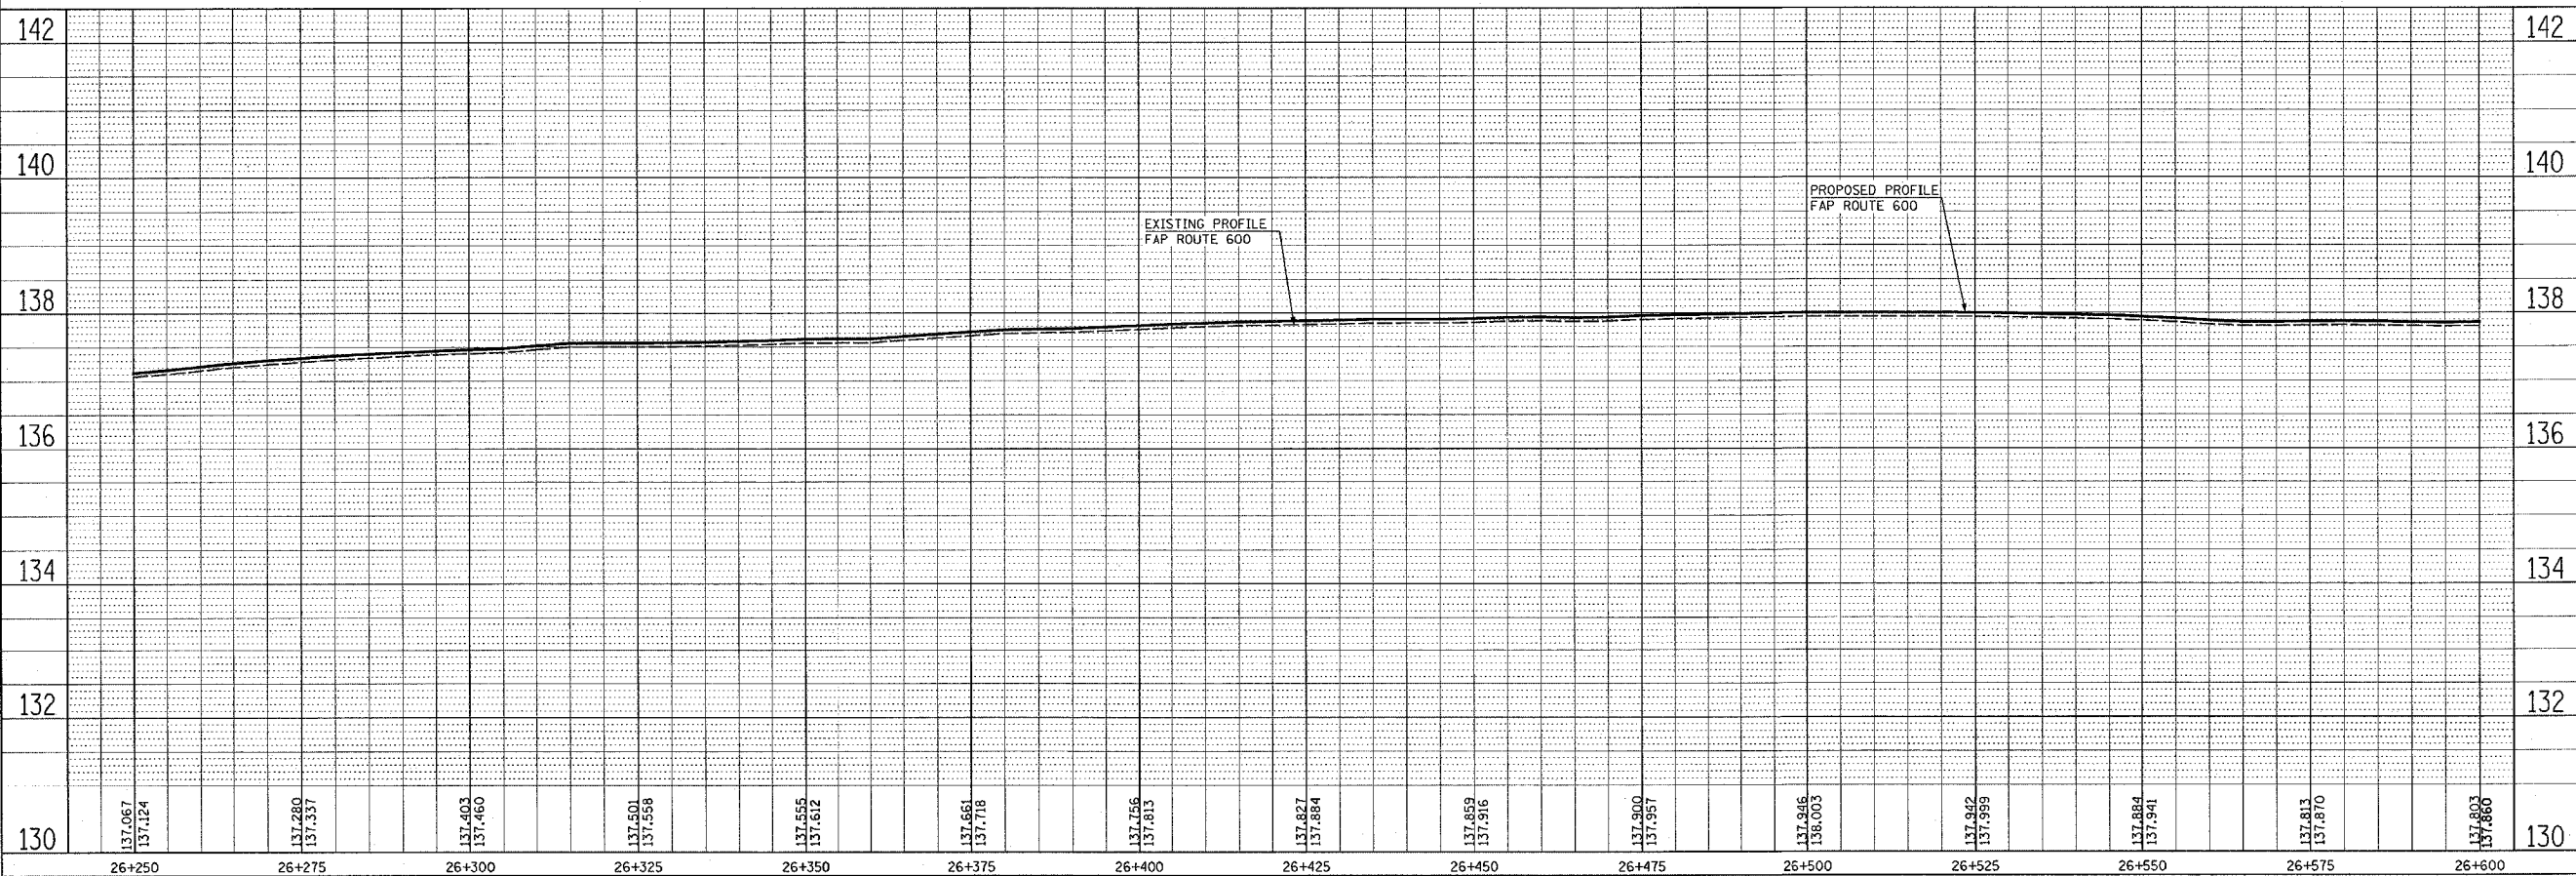
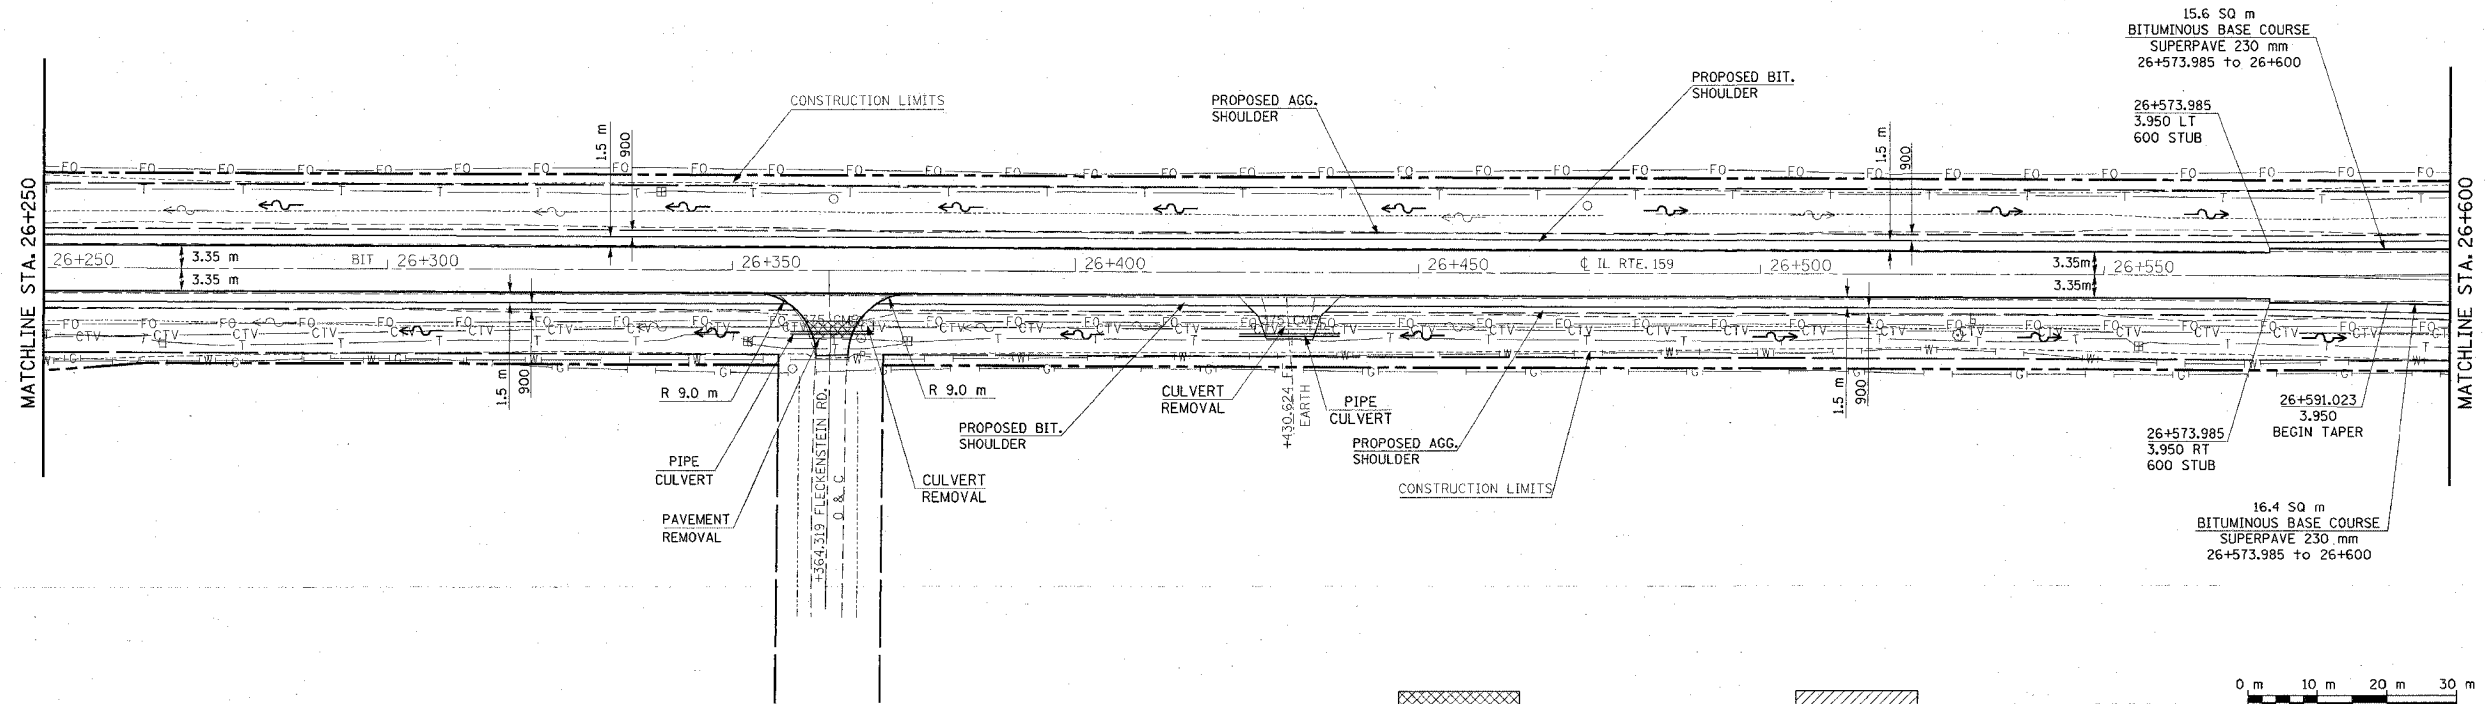
FAP ROUTE	SECTION	COUNTY	TOTAL SHEETS	SHEET NO.
GOD	51RS-3	*	347	33
STA.	TO STA.			
CONTRACT : 76563				



DATE	BY

NO.	NOTE BOOK



3/29/2005 2:05:59 PM

DATE	BY

NO.	NOTE BOOK