


FAP ROUTE	SECTION	COUNTY	TOTAL SHEETS	SHEET NO
600	51RS-3	*	347	38
STA.		TO STA.		
CONTRACT : 76563				

DATE	BY

PLAN


REVIEWED: _____
NOTE BOOK: _____
ALIGNED: _____
CHECKED: _____
NO. _____
FILE NAME: _____

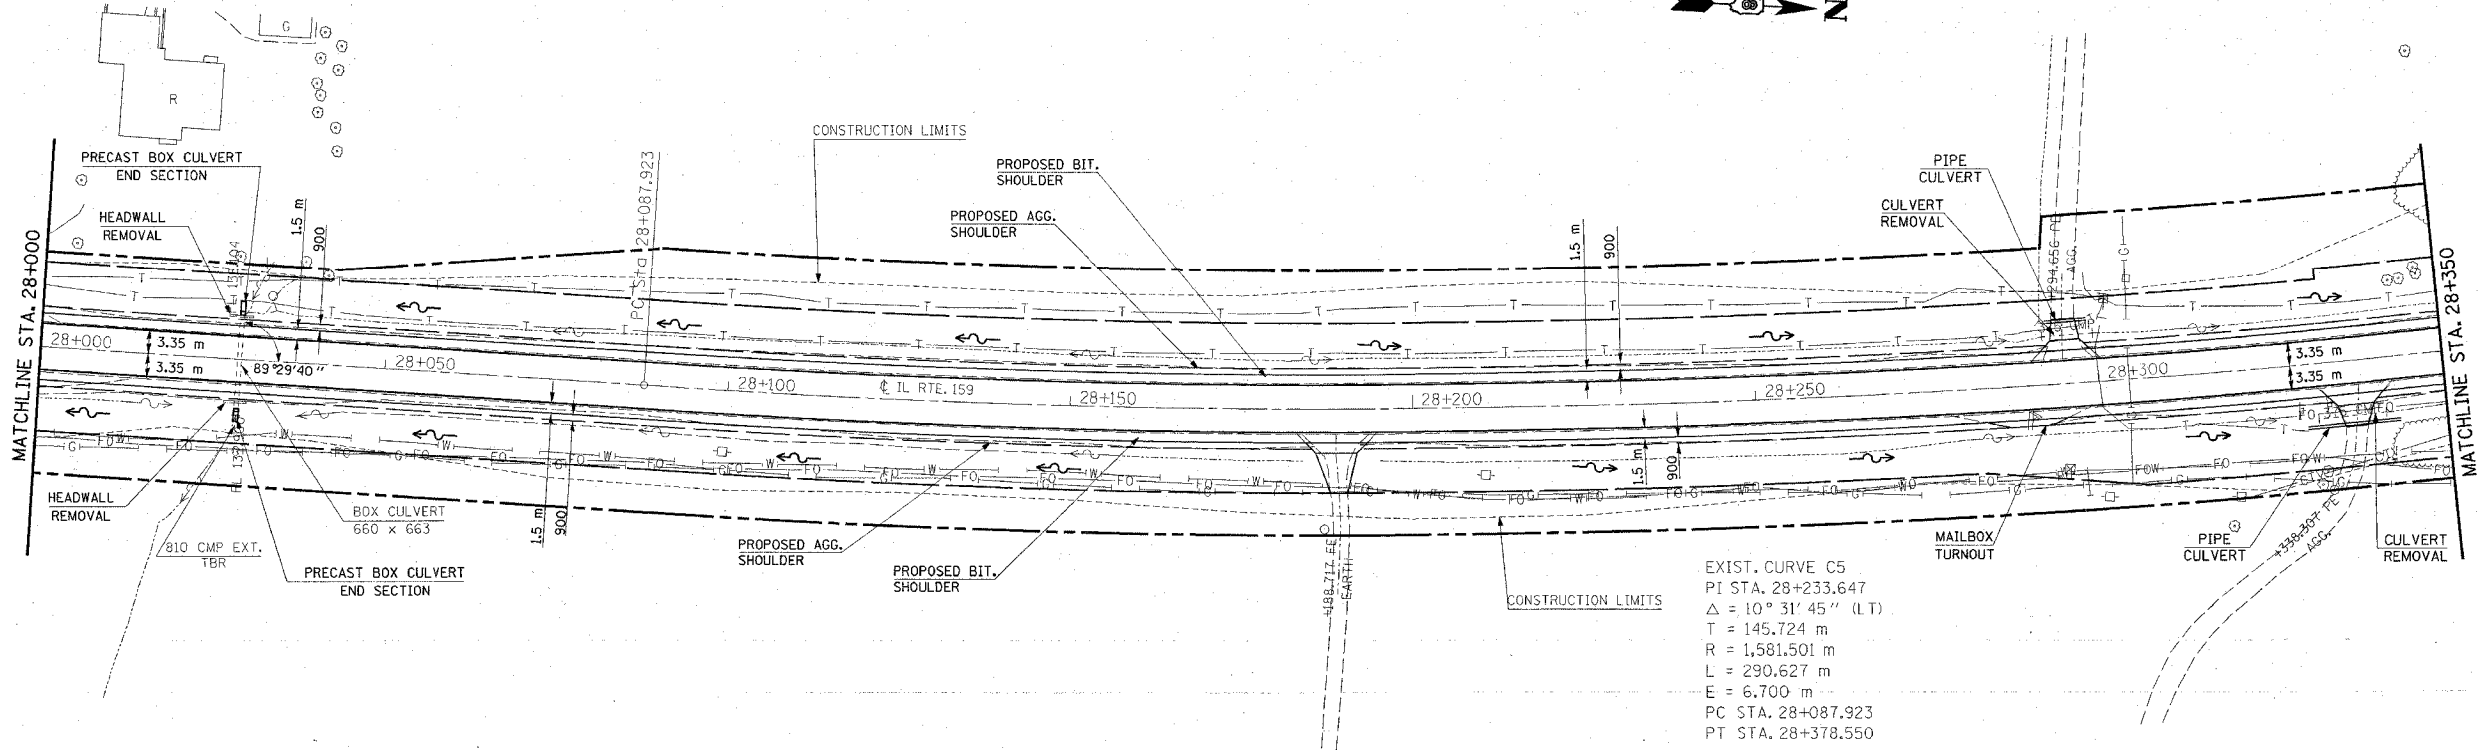

EXIST. CURVE C5
PI STA. 28+233.647
 $\Delta = 10^\circ 31' 45''$ (LT)
T = 145.724 m
R = 1,581.501 m
L = 290.627 m
E = 6.700 m
PC STA. 28+087.923
PT STA. 28+378.550

 DENOTES PAVEMENT REMOVAL  DENOTES DRIVEWAY PAVEMENT REMOVAL

0 m 10 m 20 m 30 m
SCALE 1:500

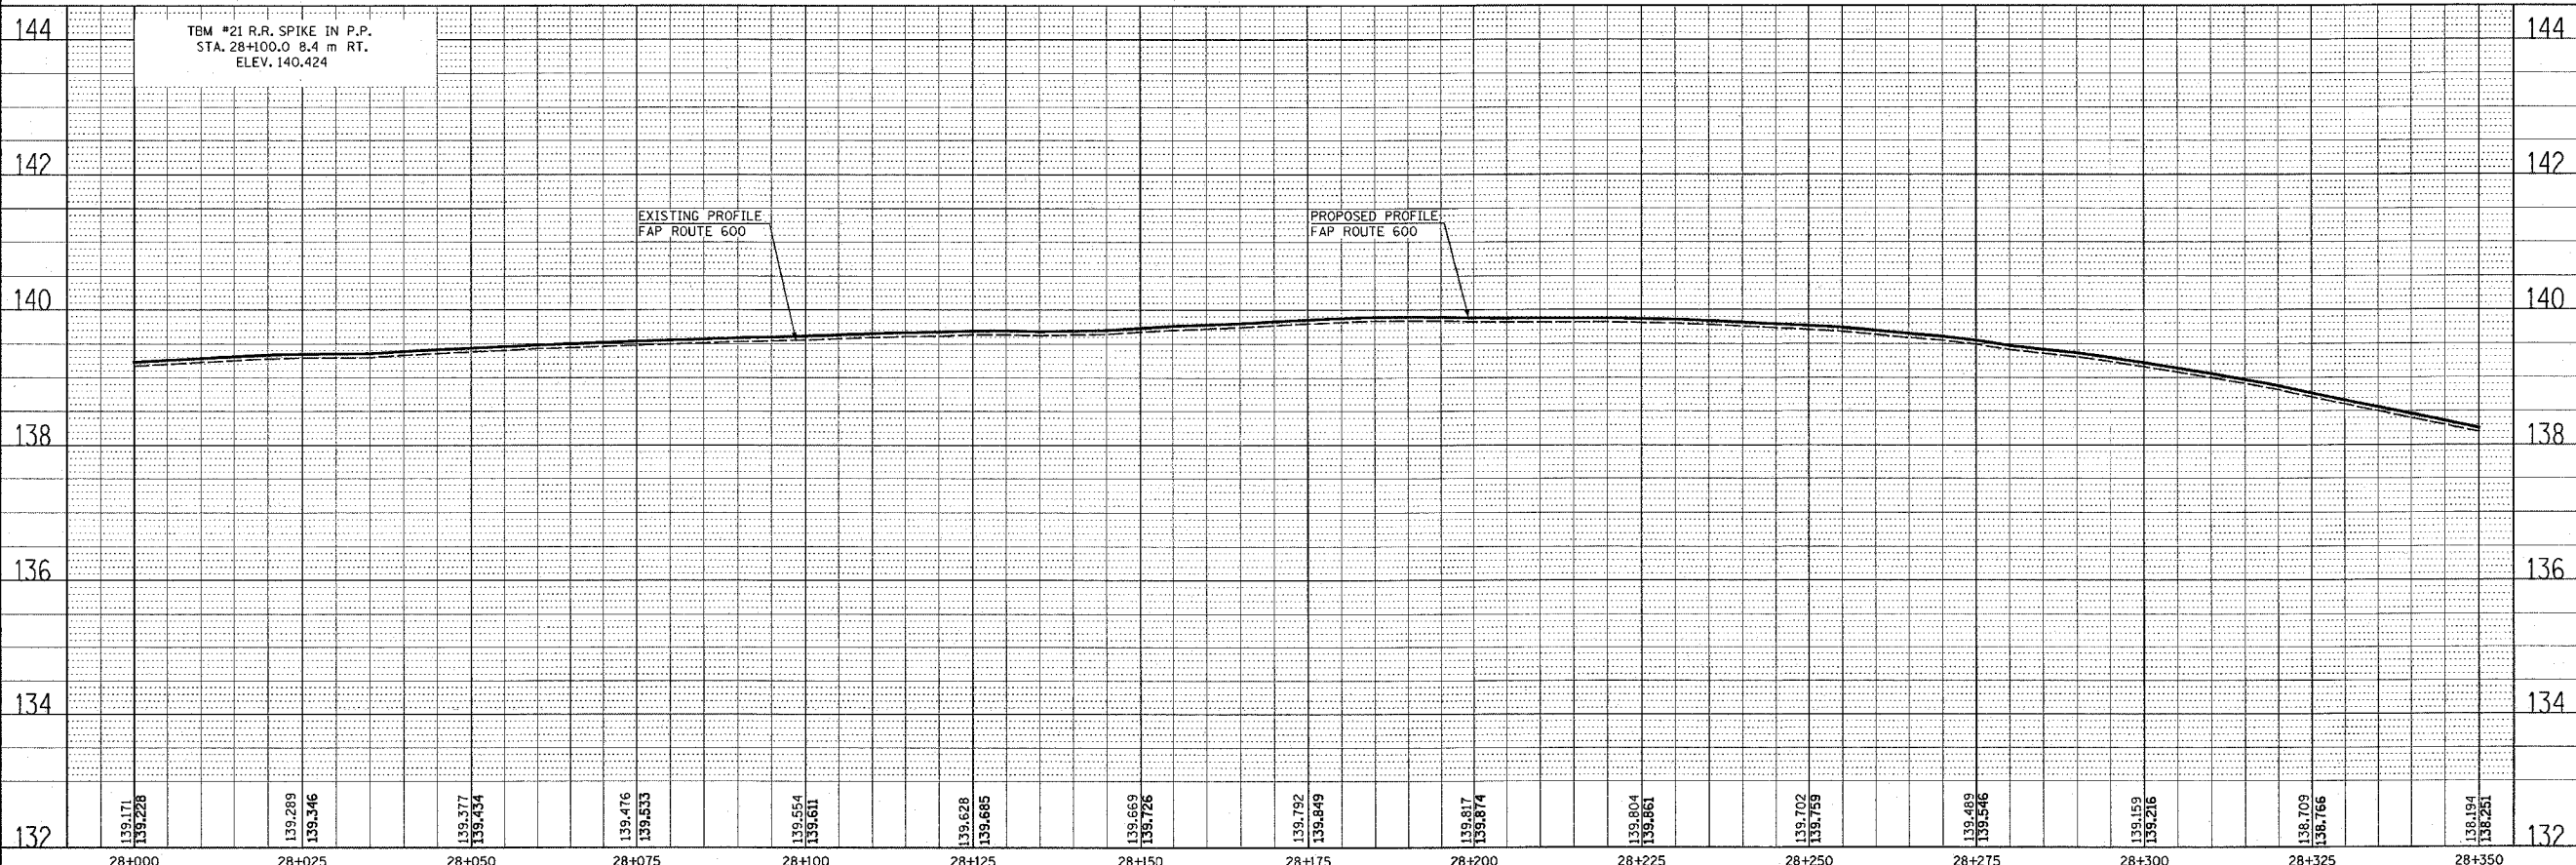

3/29/2005
Tuesday March 29, 2005 @ 2:06:23 PM
L:\1\163
C:\projects\51rs-3\51rs-3.dgn L:\1\163 2/22/05
C:\projects\51rs-3\51rs-3.dgn L:\1\163 2/22/05
C:\projects\51rs-3\51rs-3.dgn L:\1\163 2/22/05
C:\projects\51rs-3\51rs-3.dgn L:\1\163 2/22/05

DATE	BY

PROFILE

REVIEWED: _____
NOTE BOOK: _____
STRUCTURE: _____
NOTATIONS: _____