

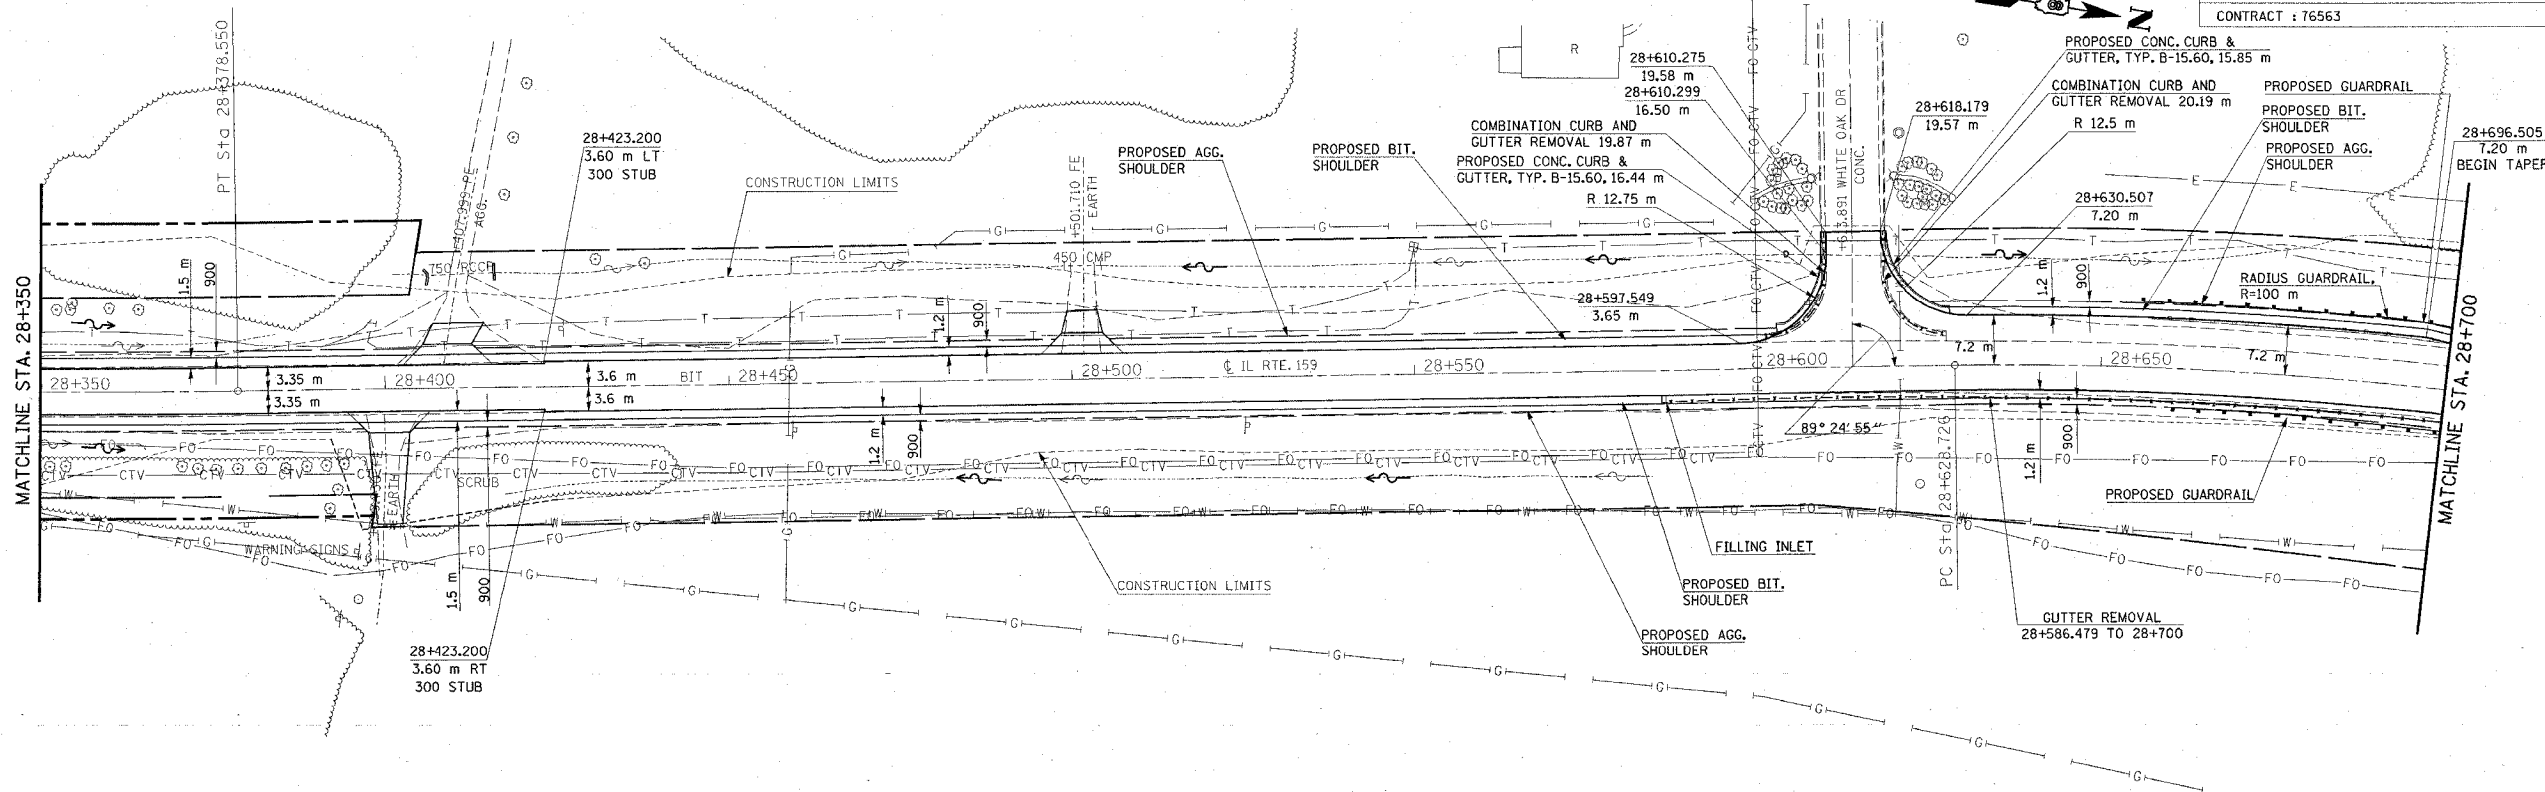


SECTION	COUNTY	TOTAL SHEETS	SHEET NO.
51RS-3	*	347	39
STA. TO STA.		CONTRACT : 76563	

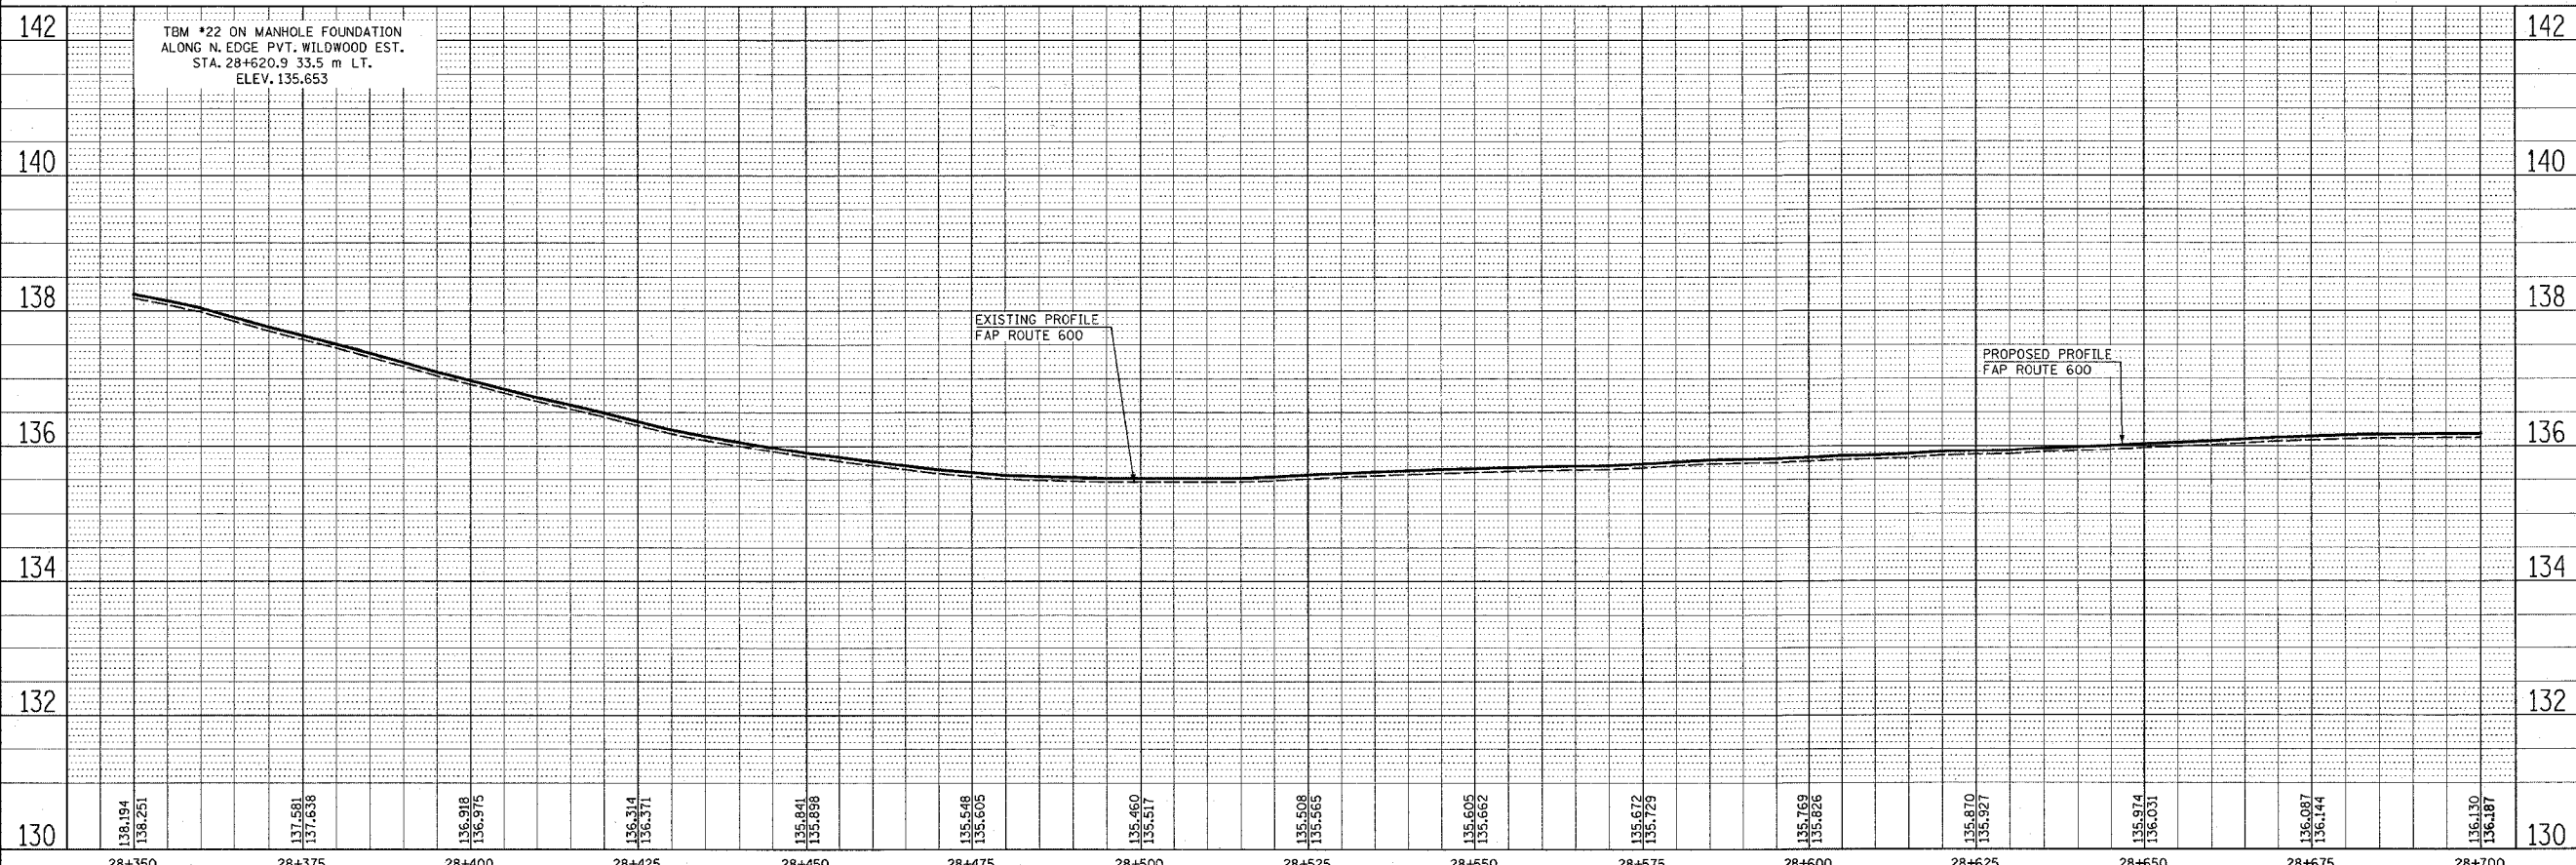

PLAN	DATE
NO.	
NO.	
NO.	
NO.	

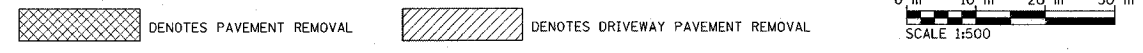

DATE	BY