


| | | | | |
|------------------|---------|-----------|--------------|-----------|
| FAP ROUTE | SECTION | COUNTY | TOTAL SHEETS | SHEET NO. |
| 600 | 51RS-3 | ST. CLAIR | 347 | 142 |
| STA. | | TO STA. | | |
| CONTRACT : 76563 | | | | |

| LEGEND | |
|--------|--------------------------------|
| | TEMPORARY TRAFFIC SIGNAL |
| | DRUM WITH STEADY BURNING LIGHT |
| | IMPACT ATTENUATOR |
| | TEMPORARY CONCRETE BARRIER |




| | | |
|-----------|------------------|------|
| PLAN | SERIALIZED | DATE |
| NOTE BOOK | PLotted | |
| FILE | ST. CLAIR COUNTY | |
| | ROAD FILE NAME | |

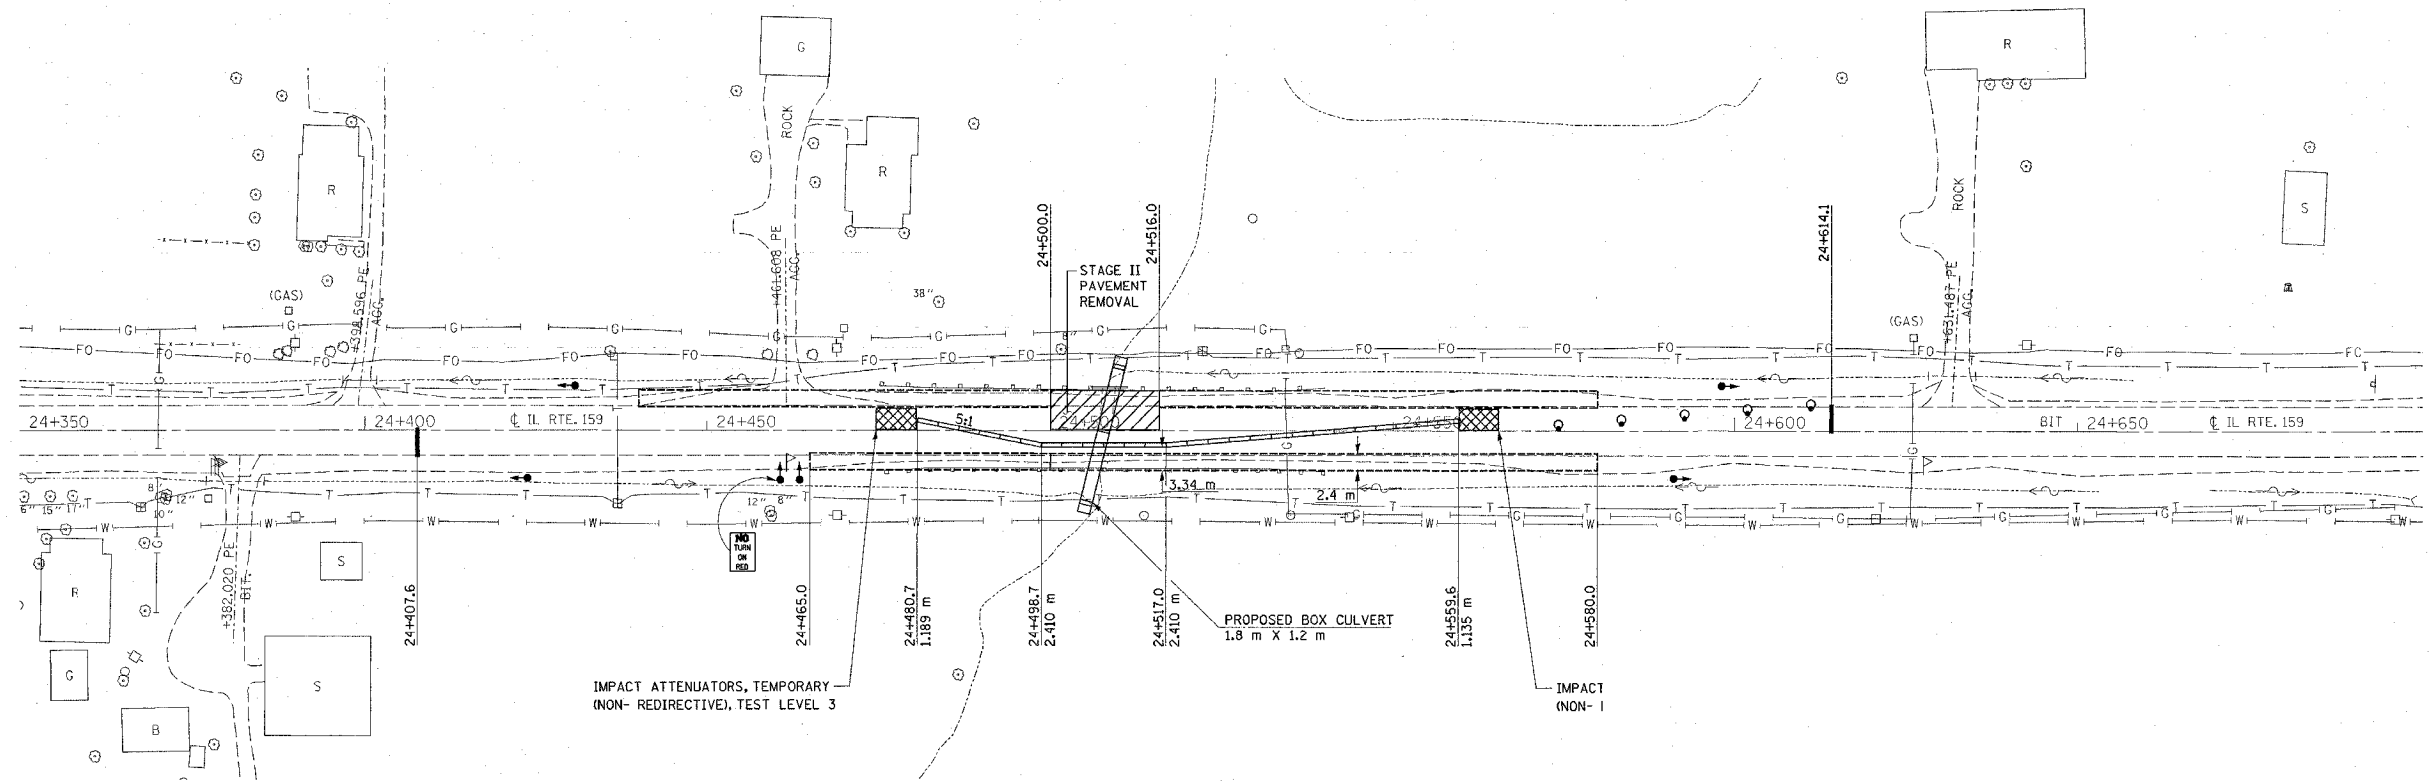

IMPACT ATTENUATORS, TEMPORARY (NON- REDIRECTIVE), TEST LEVEL 3

IMPACT (NON- I)

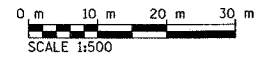

| REVISIONS | |
|-----------|------|
| NAME | DATE |
| | |
| | |
| | |
| | |

ILLINOIS DEPARTMENT OF TRANSPORTATION
**STAGE II CONSTRUCTION
 FOR BOX CULVERT REPLACEMENT
 STA. 24+507.868**
 FAP ROUTE 600
 SECTION 51RS-3
 ST. CLAIR COUNTY

DRAWN BY:

PLOT DATE: Tuesday March 29, 2005 @ 3:10:23 PM

3/29/2005
 C:\projects\600\51RS-3\142.dgn
 C:\projects\600\51RS-3\142.dgn
 C:\projects\600\51RS-3\142.dgn
 C:\projects\600\51RS-3\142.dgn
 C:\projects\600\51RS-3\142.dgn