


F.A. RTE.	SECTION	COUNTY	TOTAL SHEETS	SHEET NO.
600	5IRS-3	*	347	160
STA.		TO STA.		
CONTRACT : 76563		ILLINOIS FED. AID PROJECT		

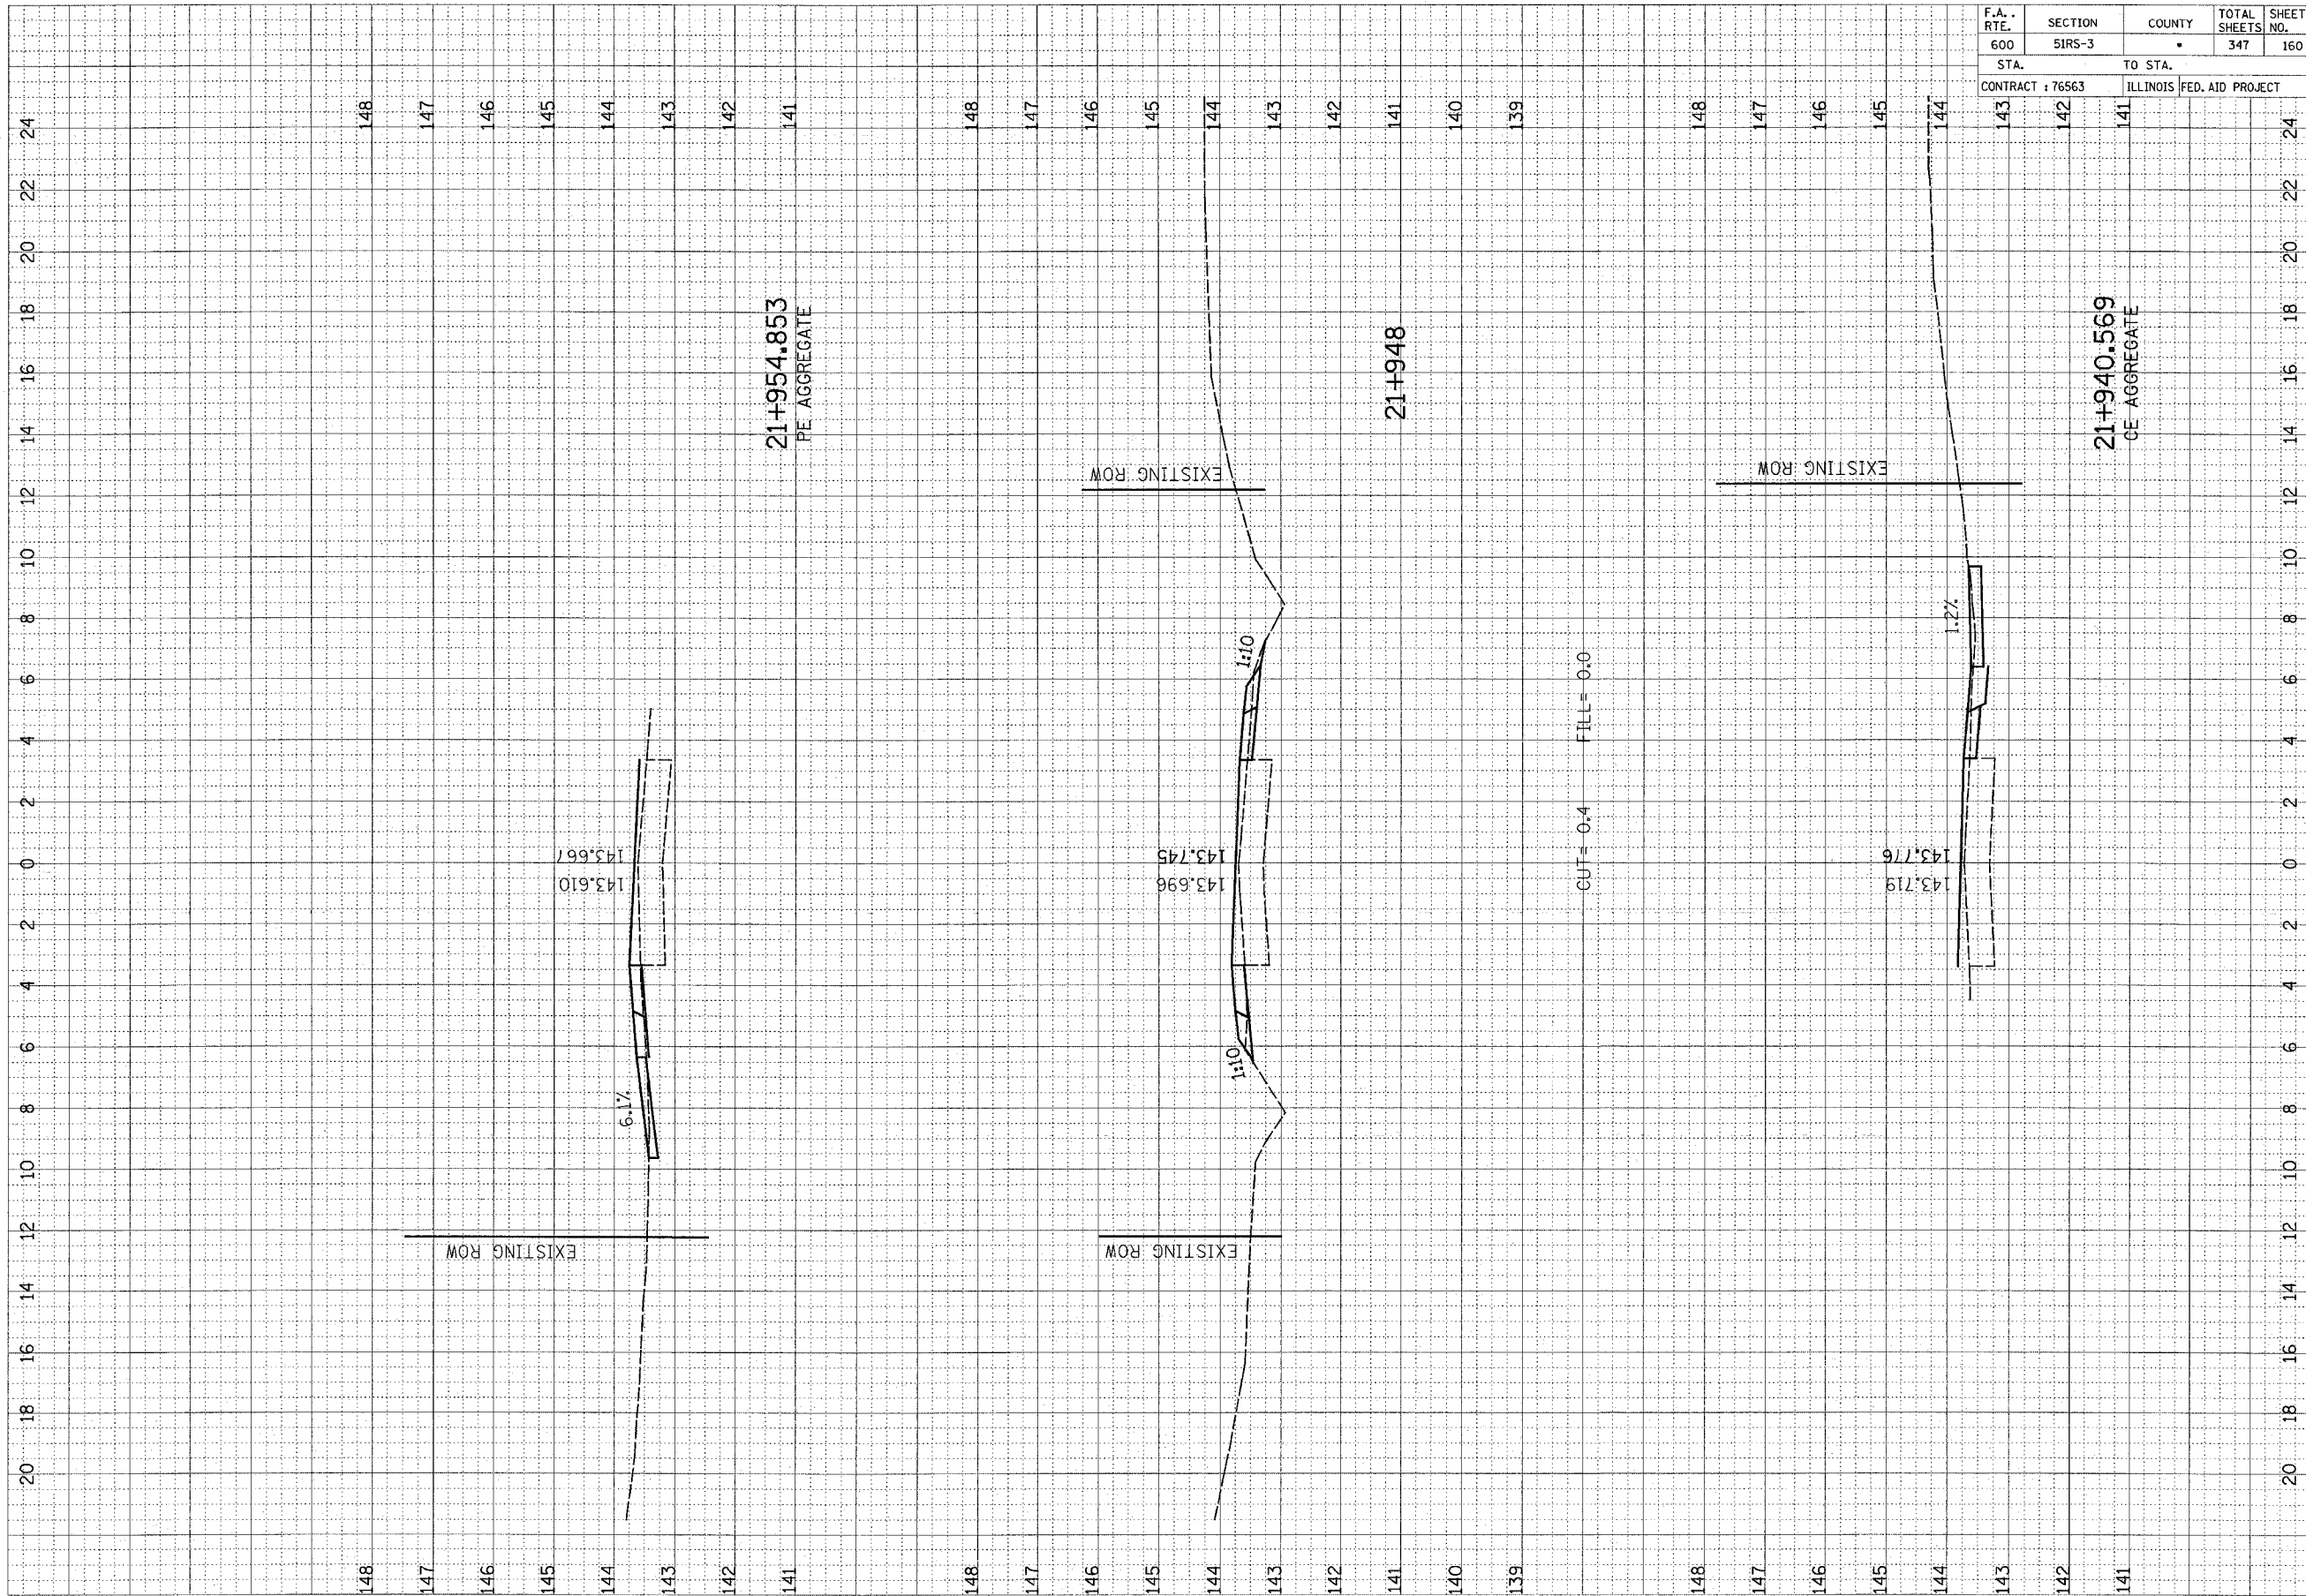

FINAL SURVEY NOTE BOOK NO.	REVISIONS	DATE

ORIGINAL SURVEY NOTE BOOK NO.	BY	DATE

148 147 146 145 144 143 142 141 148 147 146 145 144 143 142 141 140 139 148 147 146 145 144 143 142 141 20 18 16 14 12 10 8 6 4 2 0 2 4 6 8 10 12 14 16 18 20 22 24