


F.A. RTE.	SECTION	COUNTY	TOTAL SHEETS	SHEET NO.
600	51RS-3	•	347	163

STA. TO STA.
 CONTRACT : 76563 ILLINOIS FED. AID PROJECT

STA.	TO STA.
140	139
139	138

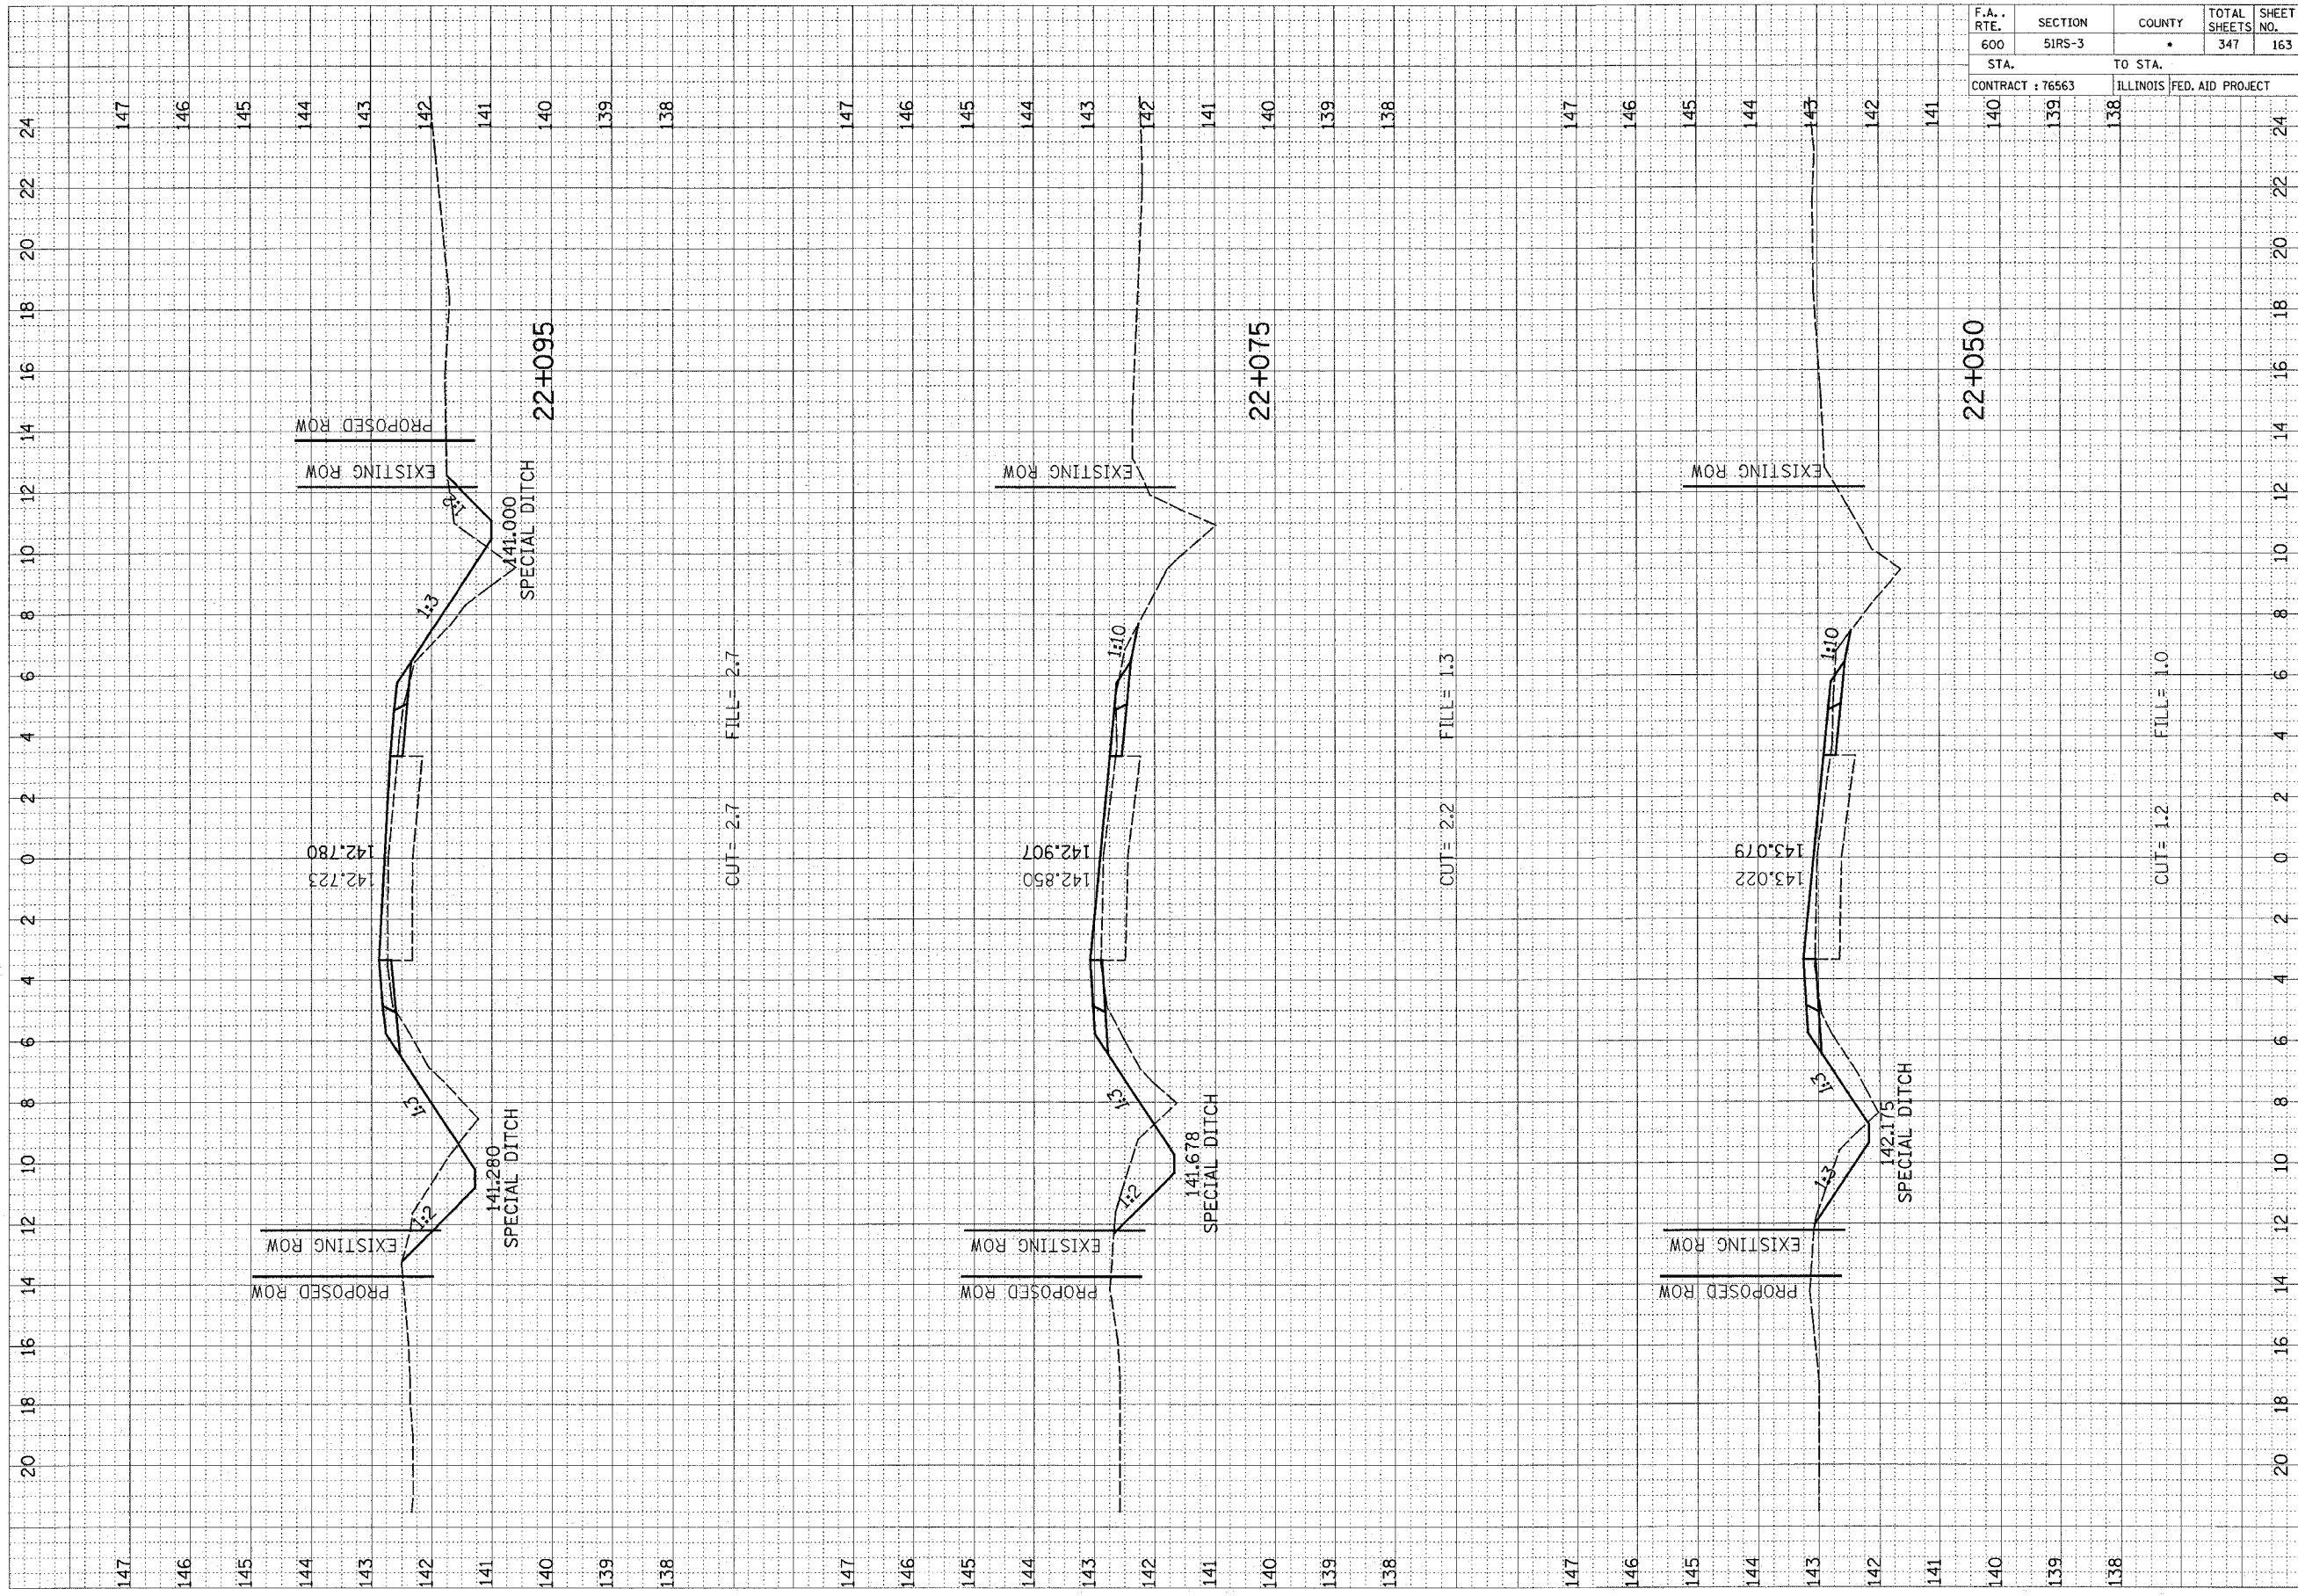

FINAL SURVEY NO.	SURVEY PLOTTED	BY	DATE
NOTE BOOK NO.	TEMPERATURE		
	AREAS CHECKED		

ORIGINAL SURVEY NO.	SURVEY PLOTTED	BY	DATE
NOTE BOOK NO.	TEMPERATURE		
	AREAS CHECKED		