


F.A. RTE.	SECTION	COUNTY	TOTAL SHEETS	SHEET NO.
600	51RS-3	*	347	168
STA. 142		TO STA. 141		
CONTRACT : 76563		ILLINOIS FED. AID PROJECT		

FINAL SURVEY	SURVEYED	BY	DATE
NOTE BOOK NO.	PLOTTED		
	AREAS CHECKED		

ORIGINAL SURVEY	SURVEYED	BY	DATE
NOTE BOOK NO.	PLOTTED		
	AREAS CHECKED		

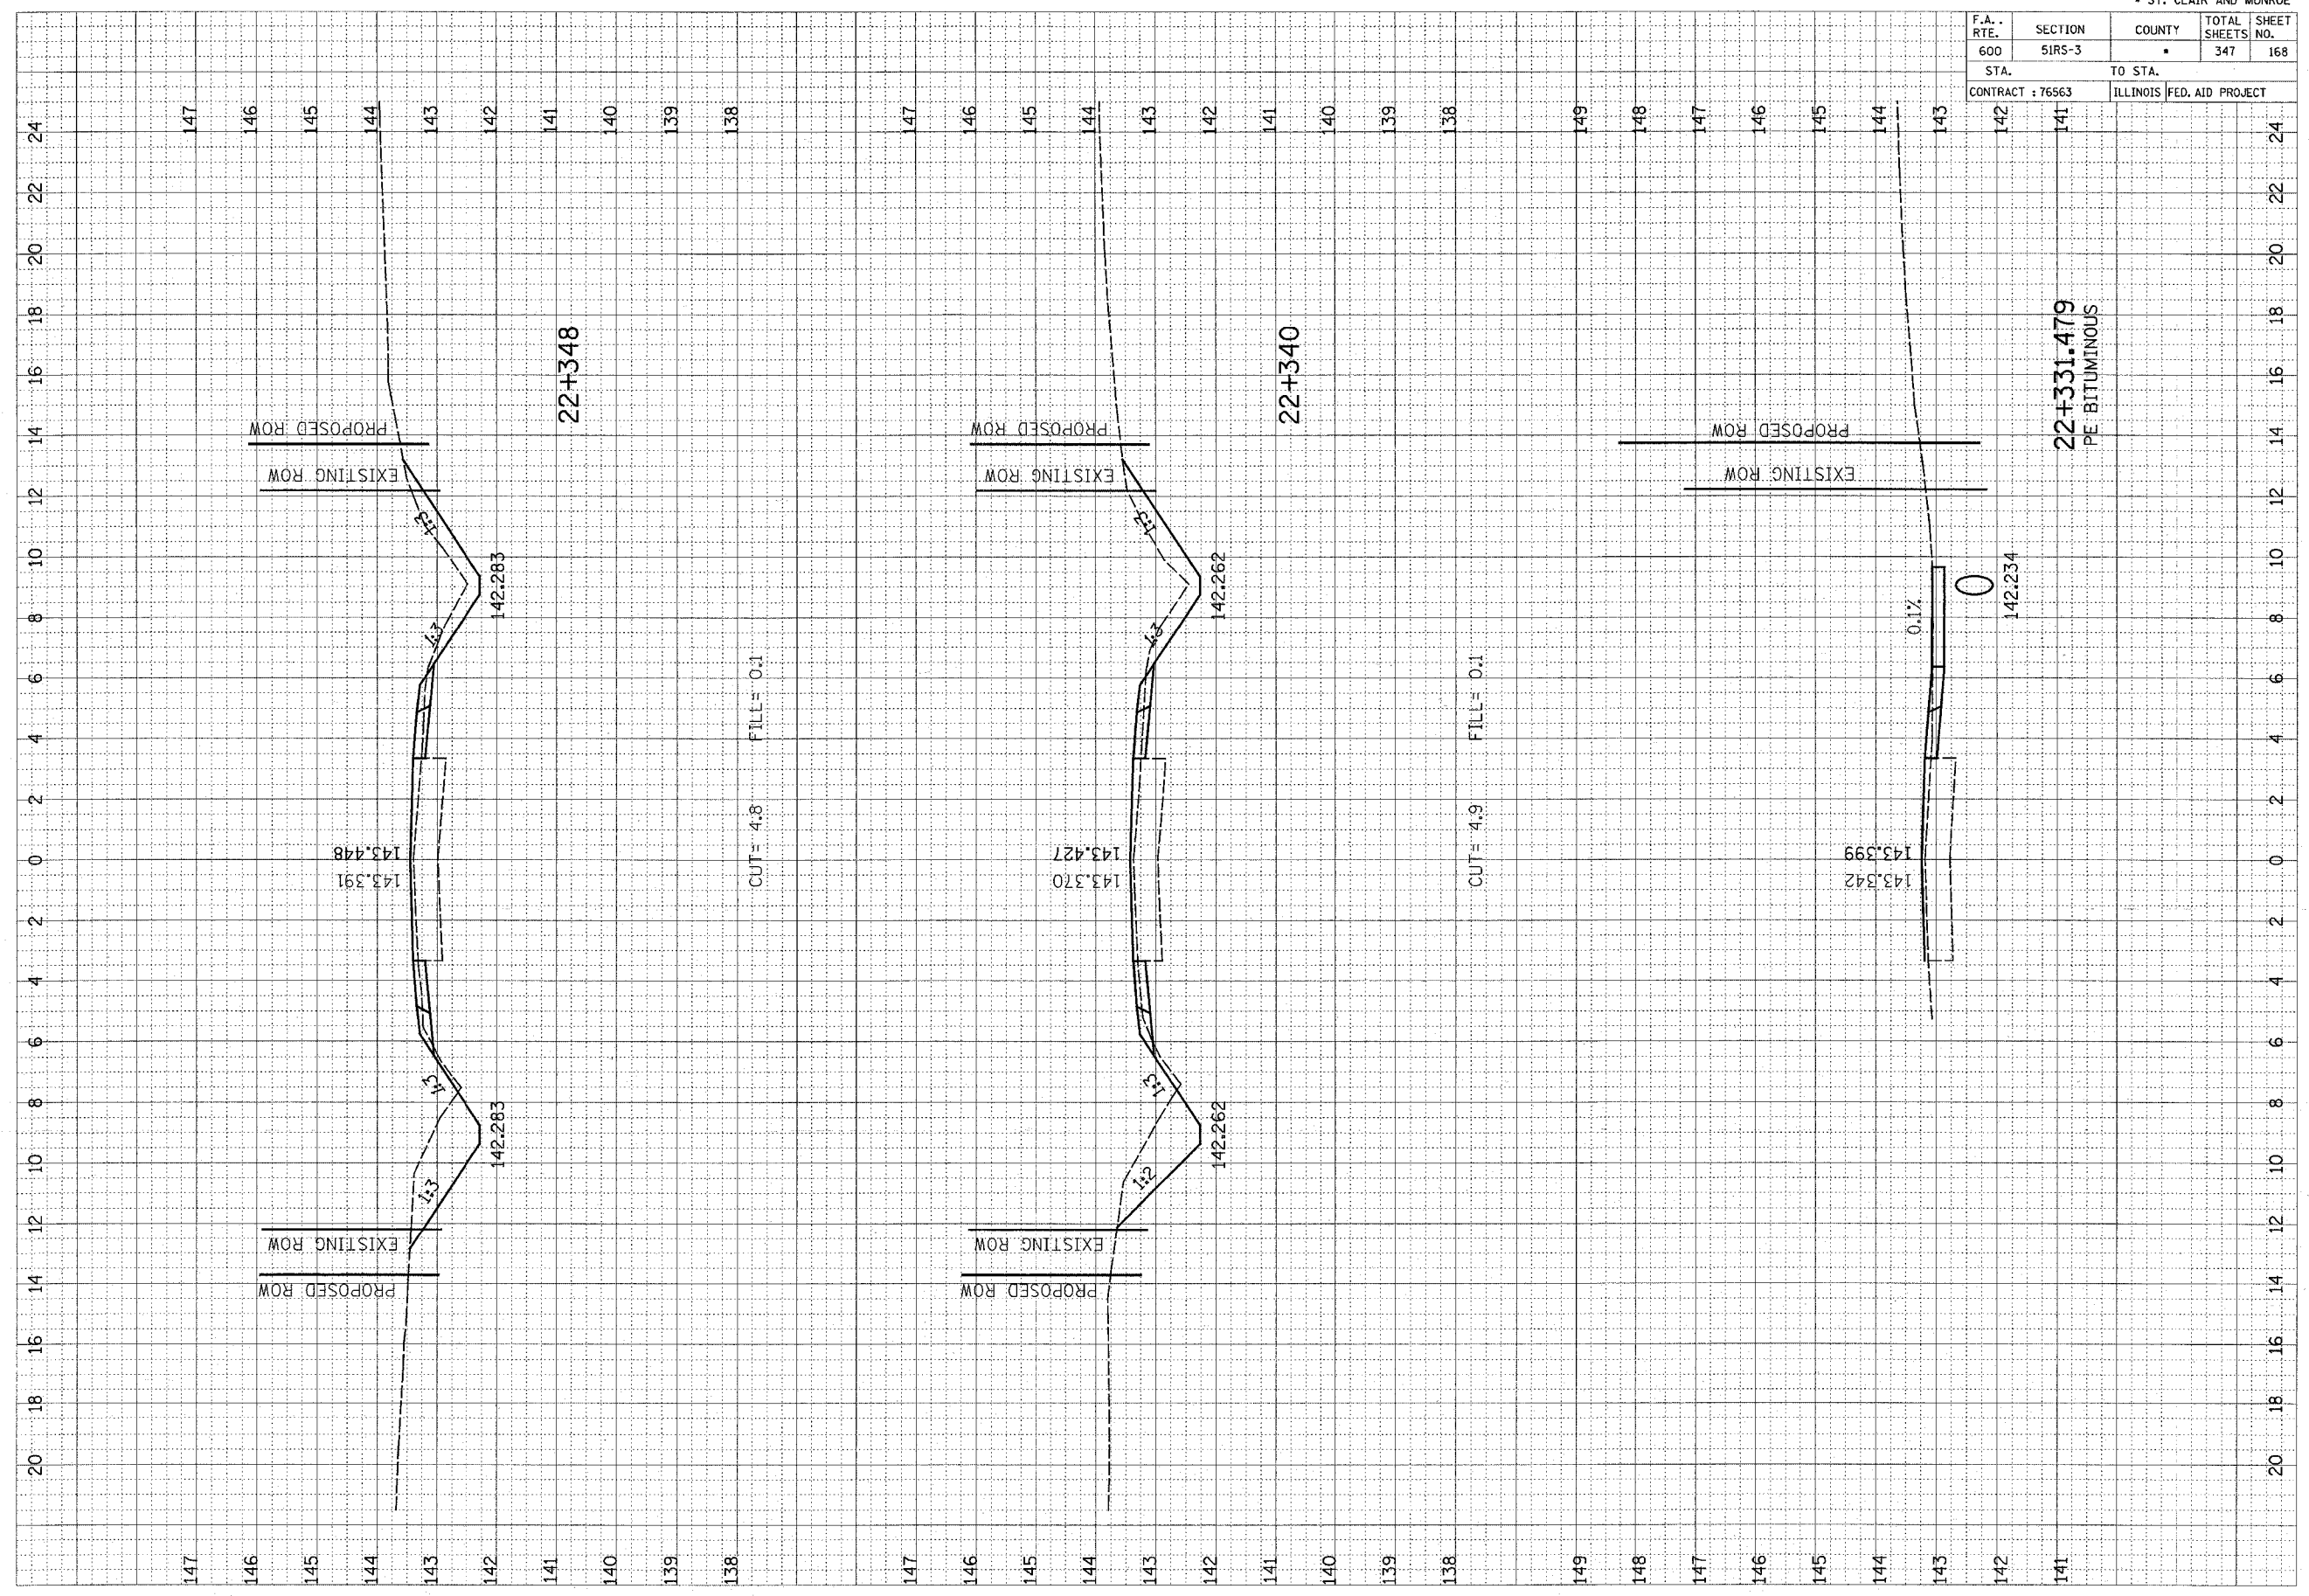

24
22
20
18
16
14
12
10
8
6
4
2
0
2
4
6
8
10
12
14
16
18
20

147
146
145
144
143
142
141
140
139
138
147
146
145
144
143
142
141
140
139
138
149
148
147
146
145
144
143
142
141

147
146
145
144
143
142
141
140
139
138
147
146
145
144
143
142
141
140
139
138
149
148
147
146
145
144
143
142
141