


F.A. RTE.	SECTION	COUNTY	TOTAL SHEETS	SHEET NO.
600	51RS-3	•	347	170
STA. 141		TO STA. 138		
CONTRACT : 76563			ILLINOIS FED. AID PROJECT	

FINAL SURVEY NO.	SURVEYED	DATE
NOTE BOOK	PLOTTED	BY
	REPLICATE	
	AREAS CHECKED	

ORIGINAL SURVEY NO.	SURVEYED	DATE
NOTE BOOK	PLOTTED	BY
	REPLICATE	
	AREAS CHECKED	

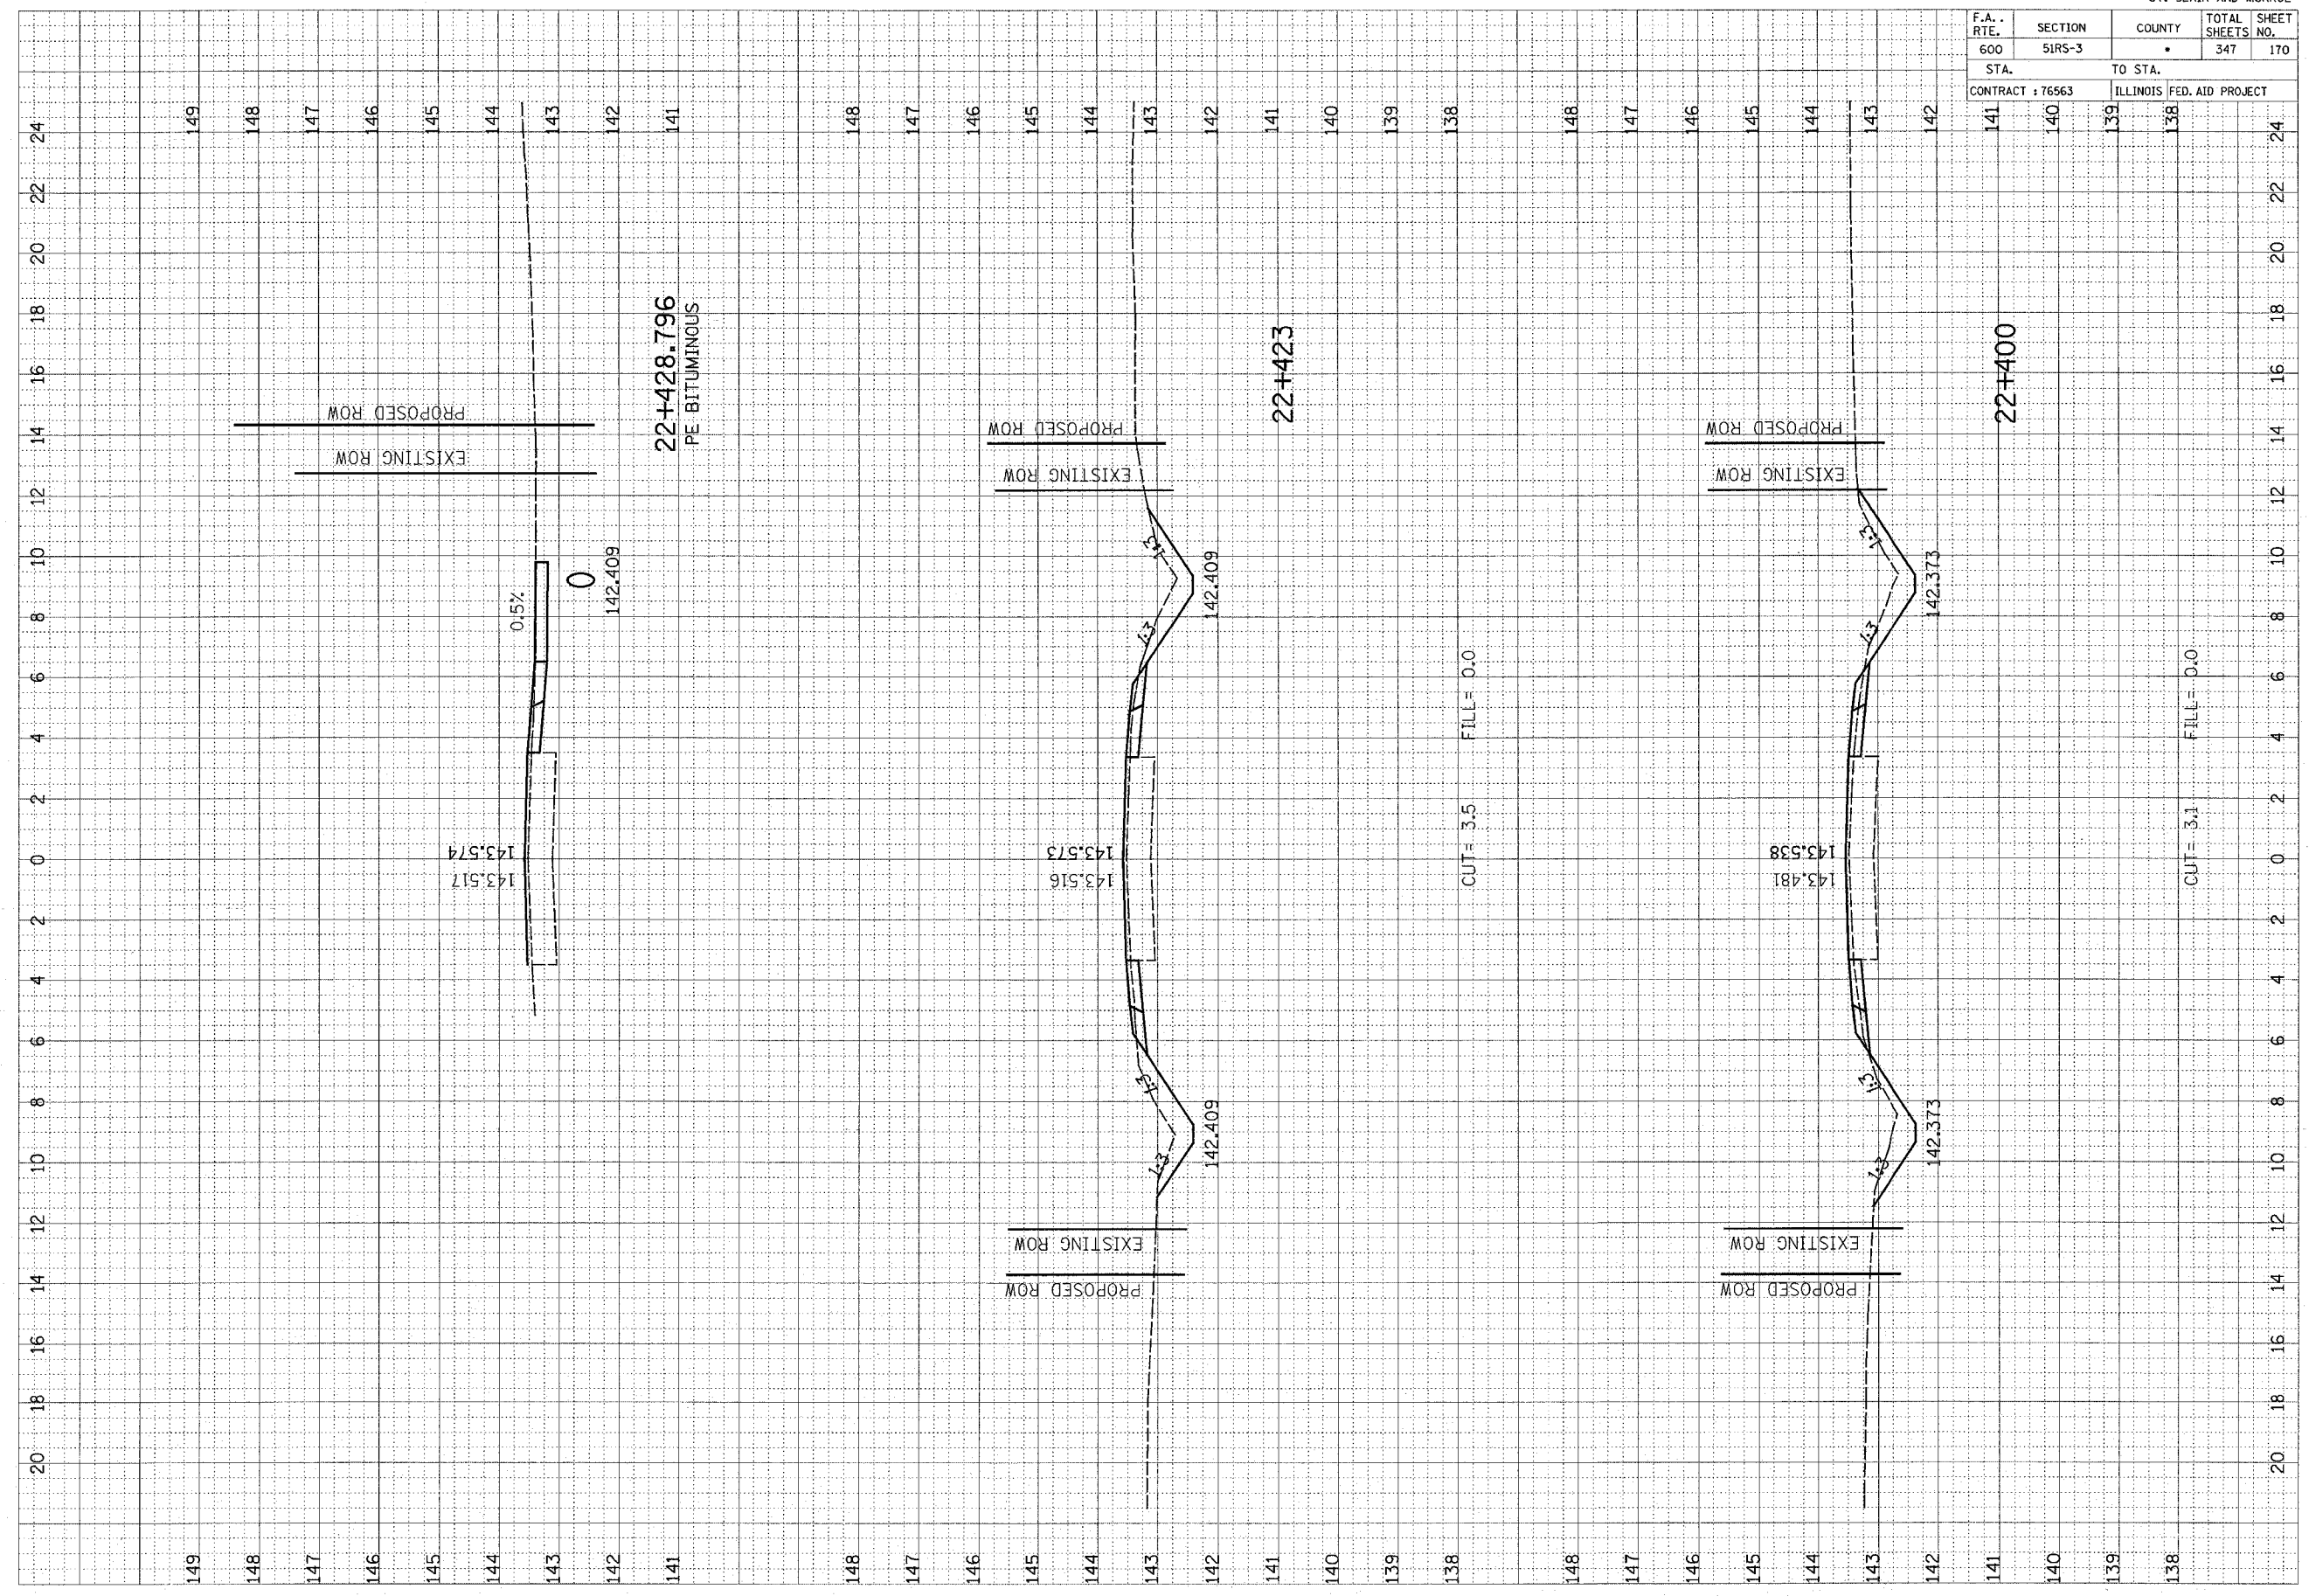

149  
148  
147  
146  
145  
144  
143  
142  
141  
  
148  
147  
146  
145  
144  
143  
142  
141  
140  
139  
138  
  
148  
147  
146  
145  
144  
143  
142  
141  
140  
139  
138

20 18 16 14 12 10 8 6 4 2 0 2 4 6 8 10 12 14 16 18 20 22 24

22+428.796  
PE BITUMINOUS

22+423

22+400

CUT = 3.5 FILL = 0.0

CUT = 3.1 FILL = 0.0

0.5%  
142.409

143.517  
143.514

143.516  
143.513

143.481  
143.538

142.409

142.409

142.373

142.373