


ORIGINAL SURVEY  
 SURVEY PLOTTED  
 NOTE BOOK NO. \_\_\_\_\_  
 AREAS CHECKED \_\_\_\_\_  
 BY \_\_\_\_\_ DATE \_\_\_\_\_

FINAL SURVEY  
 SURVEY PLOTTED  
 NOTE BOOK NO. \_\_\_\_\_  
 AREAS CHECKED \_\_\_\_\_  
 BY \_\_\_\_\_ DATE \_\_\_\_\_

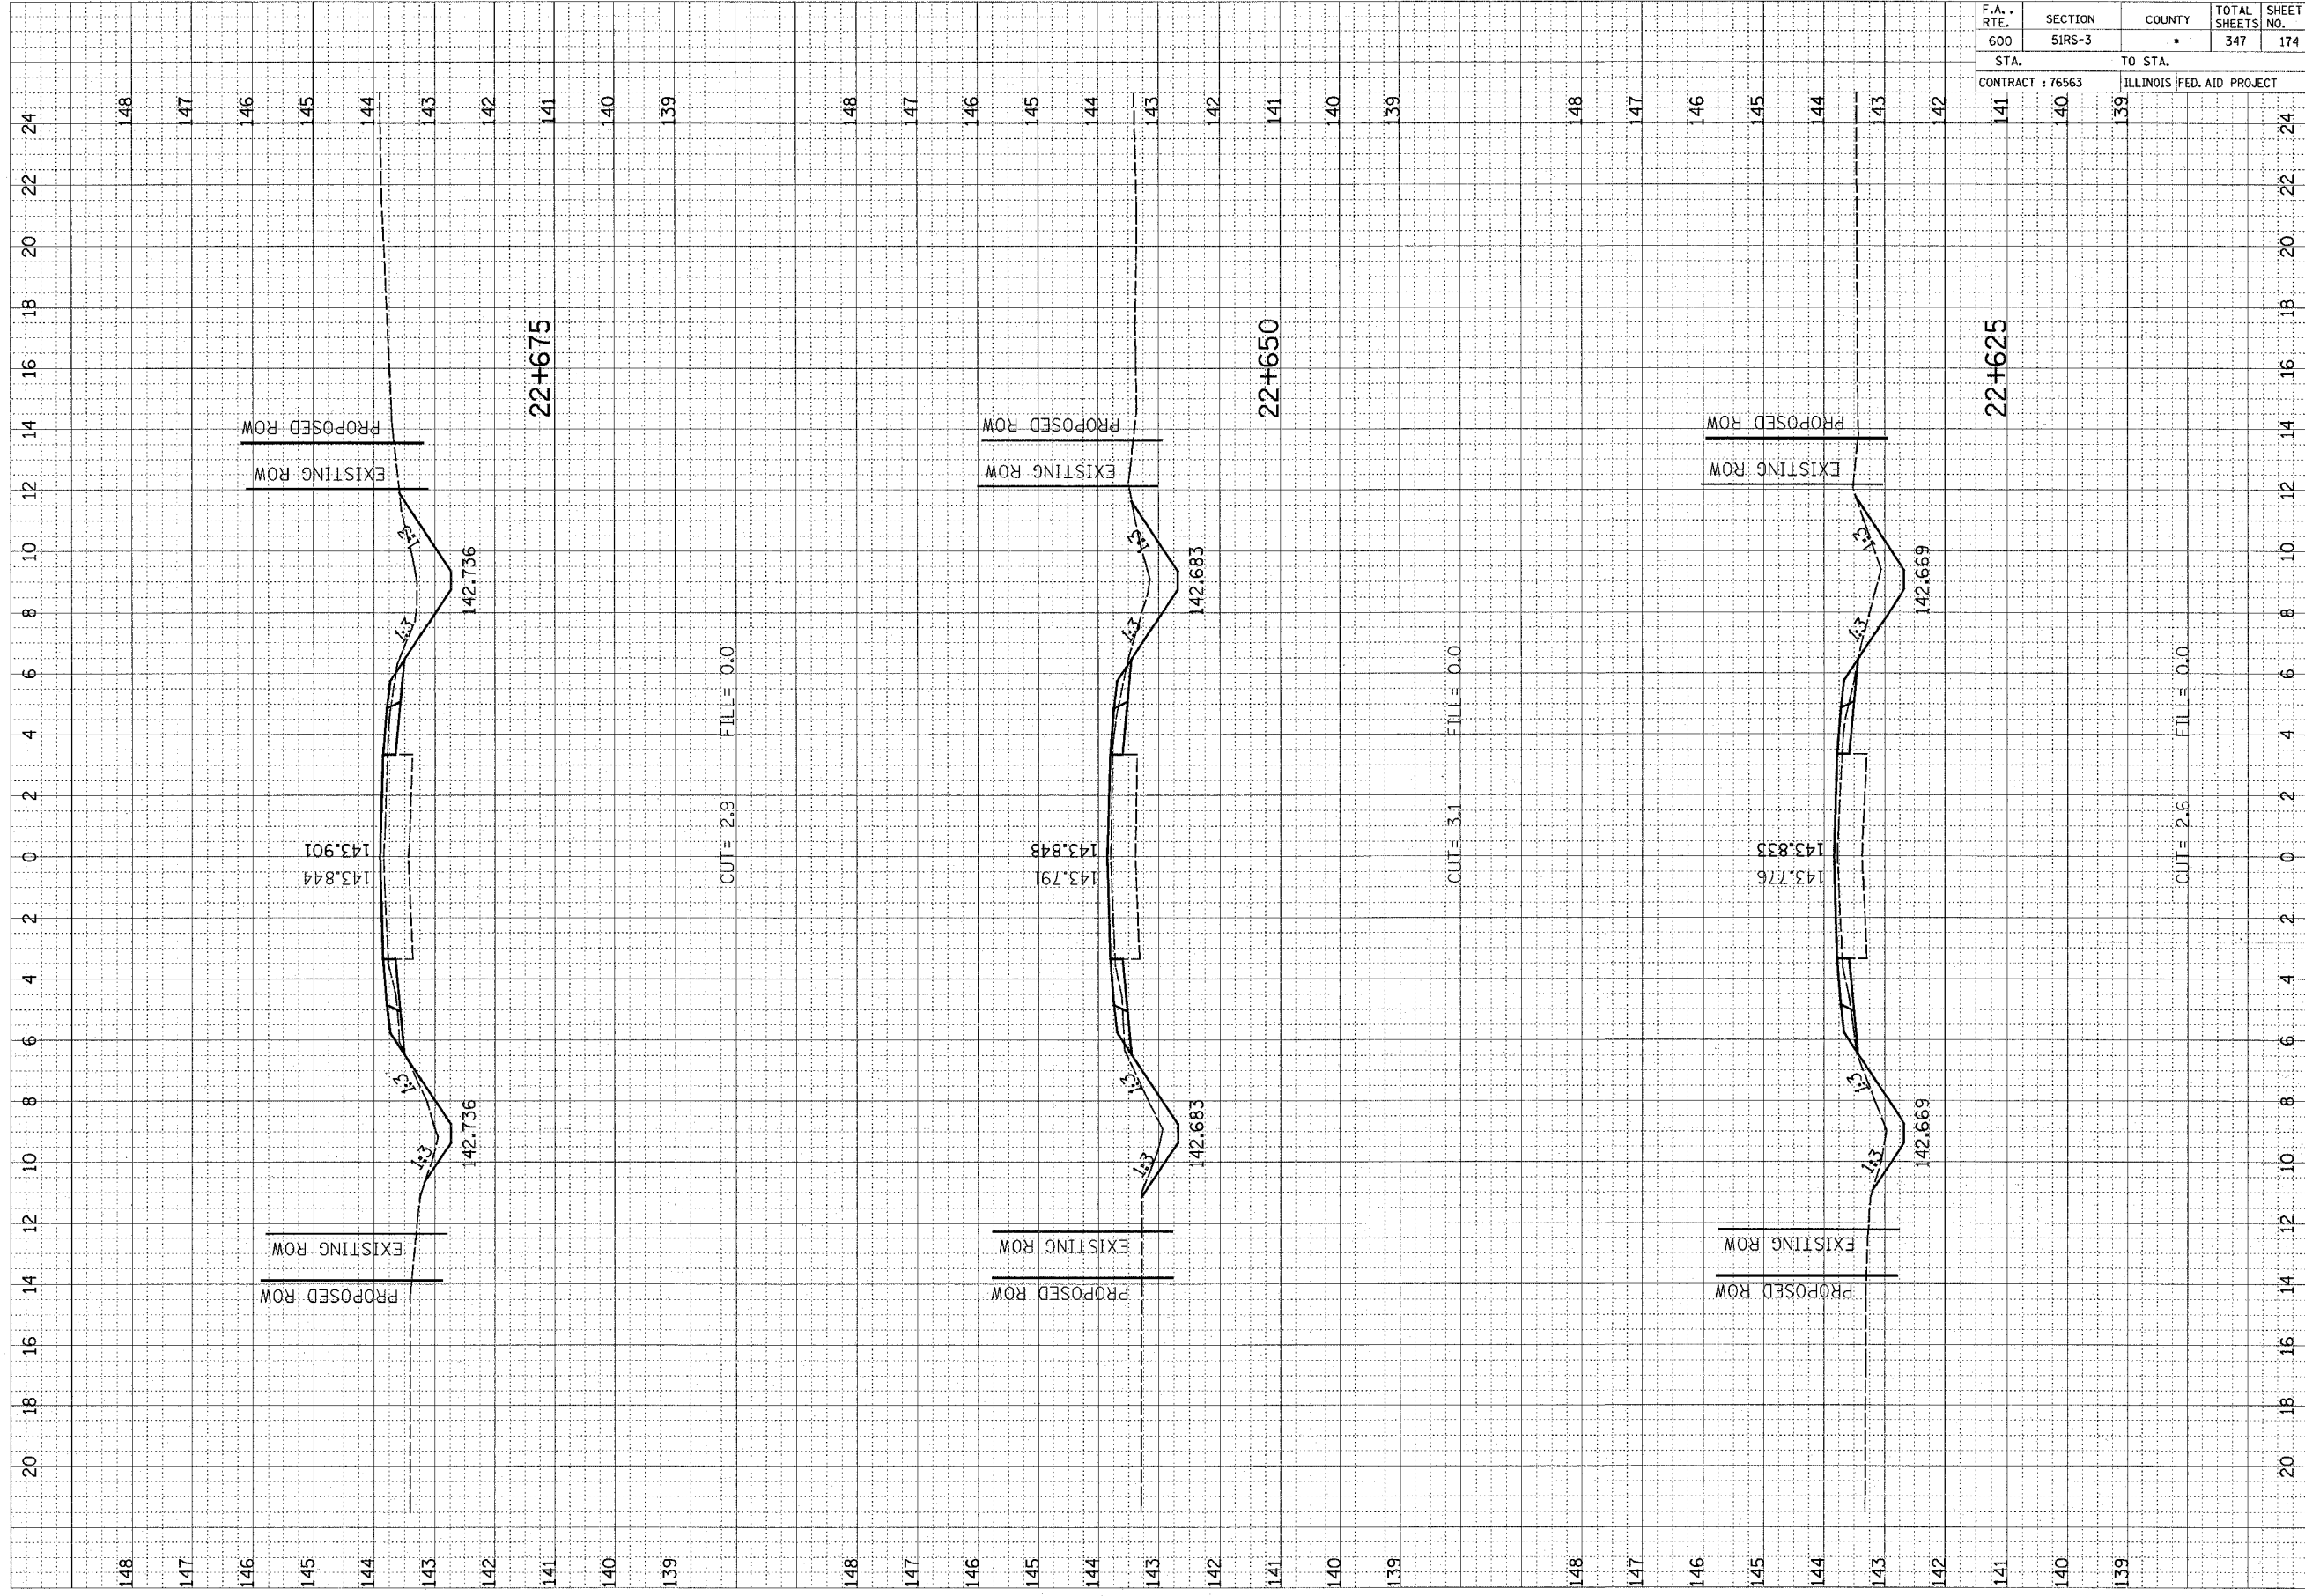

• ST. CLAIR AND MONROE

F.A. RTE.	SECTION	COUNTY	TOTAL SHEETS	SHEET NO.
600	51RS-3	*	347	174

STA.	TO STA.	ILLINOIS FED. AID PROJECT
141	140	
140	139	

CONTRACT	NO.
76563	

STA.	TO STA.
141	140
140	139