


F.A. RTE.	SECTION	COUNTY	TOTAL SHEETS	SHEET NO.
600	5IRS-3	•	347	183
STA. 139		TO STA. 138		24
CONTRACT : 76563 ILLINOIS FED. AID PROJECT				

FINAL SURVEY	DATE
BY	
UNREVIEWED	
PLOTTED	
NOTE BOOK	
AREAS CHECKED	

ORIGINAL SURVEY	DATE
BY	
UNREVIEWED	
PLOTTED	
NOTE BOOK	
AREAS CHECKED	

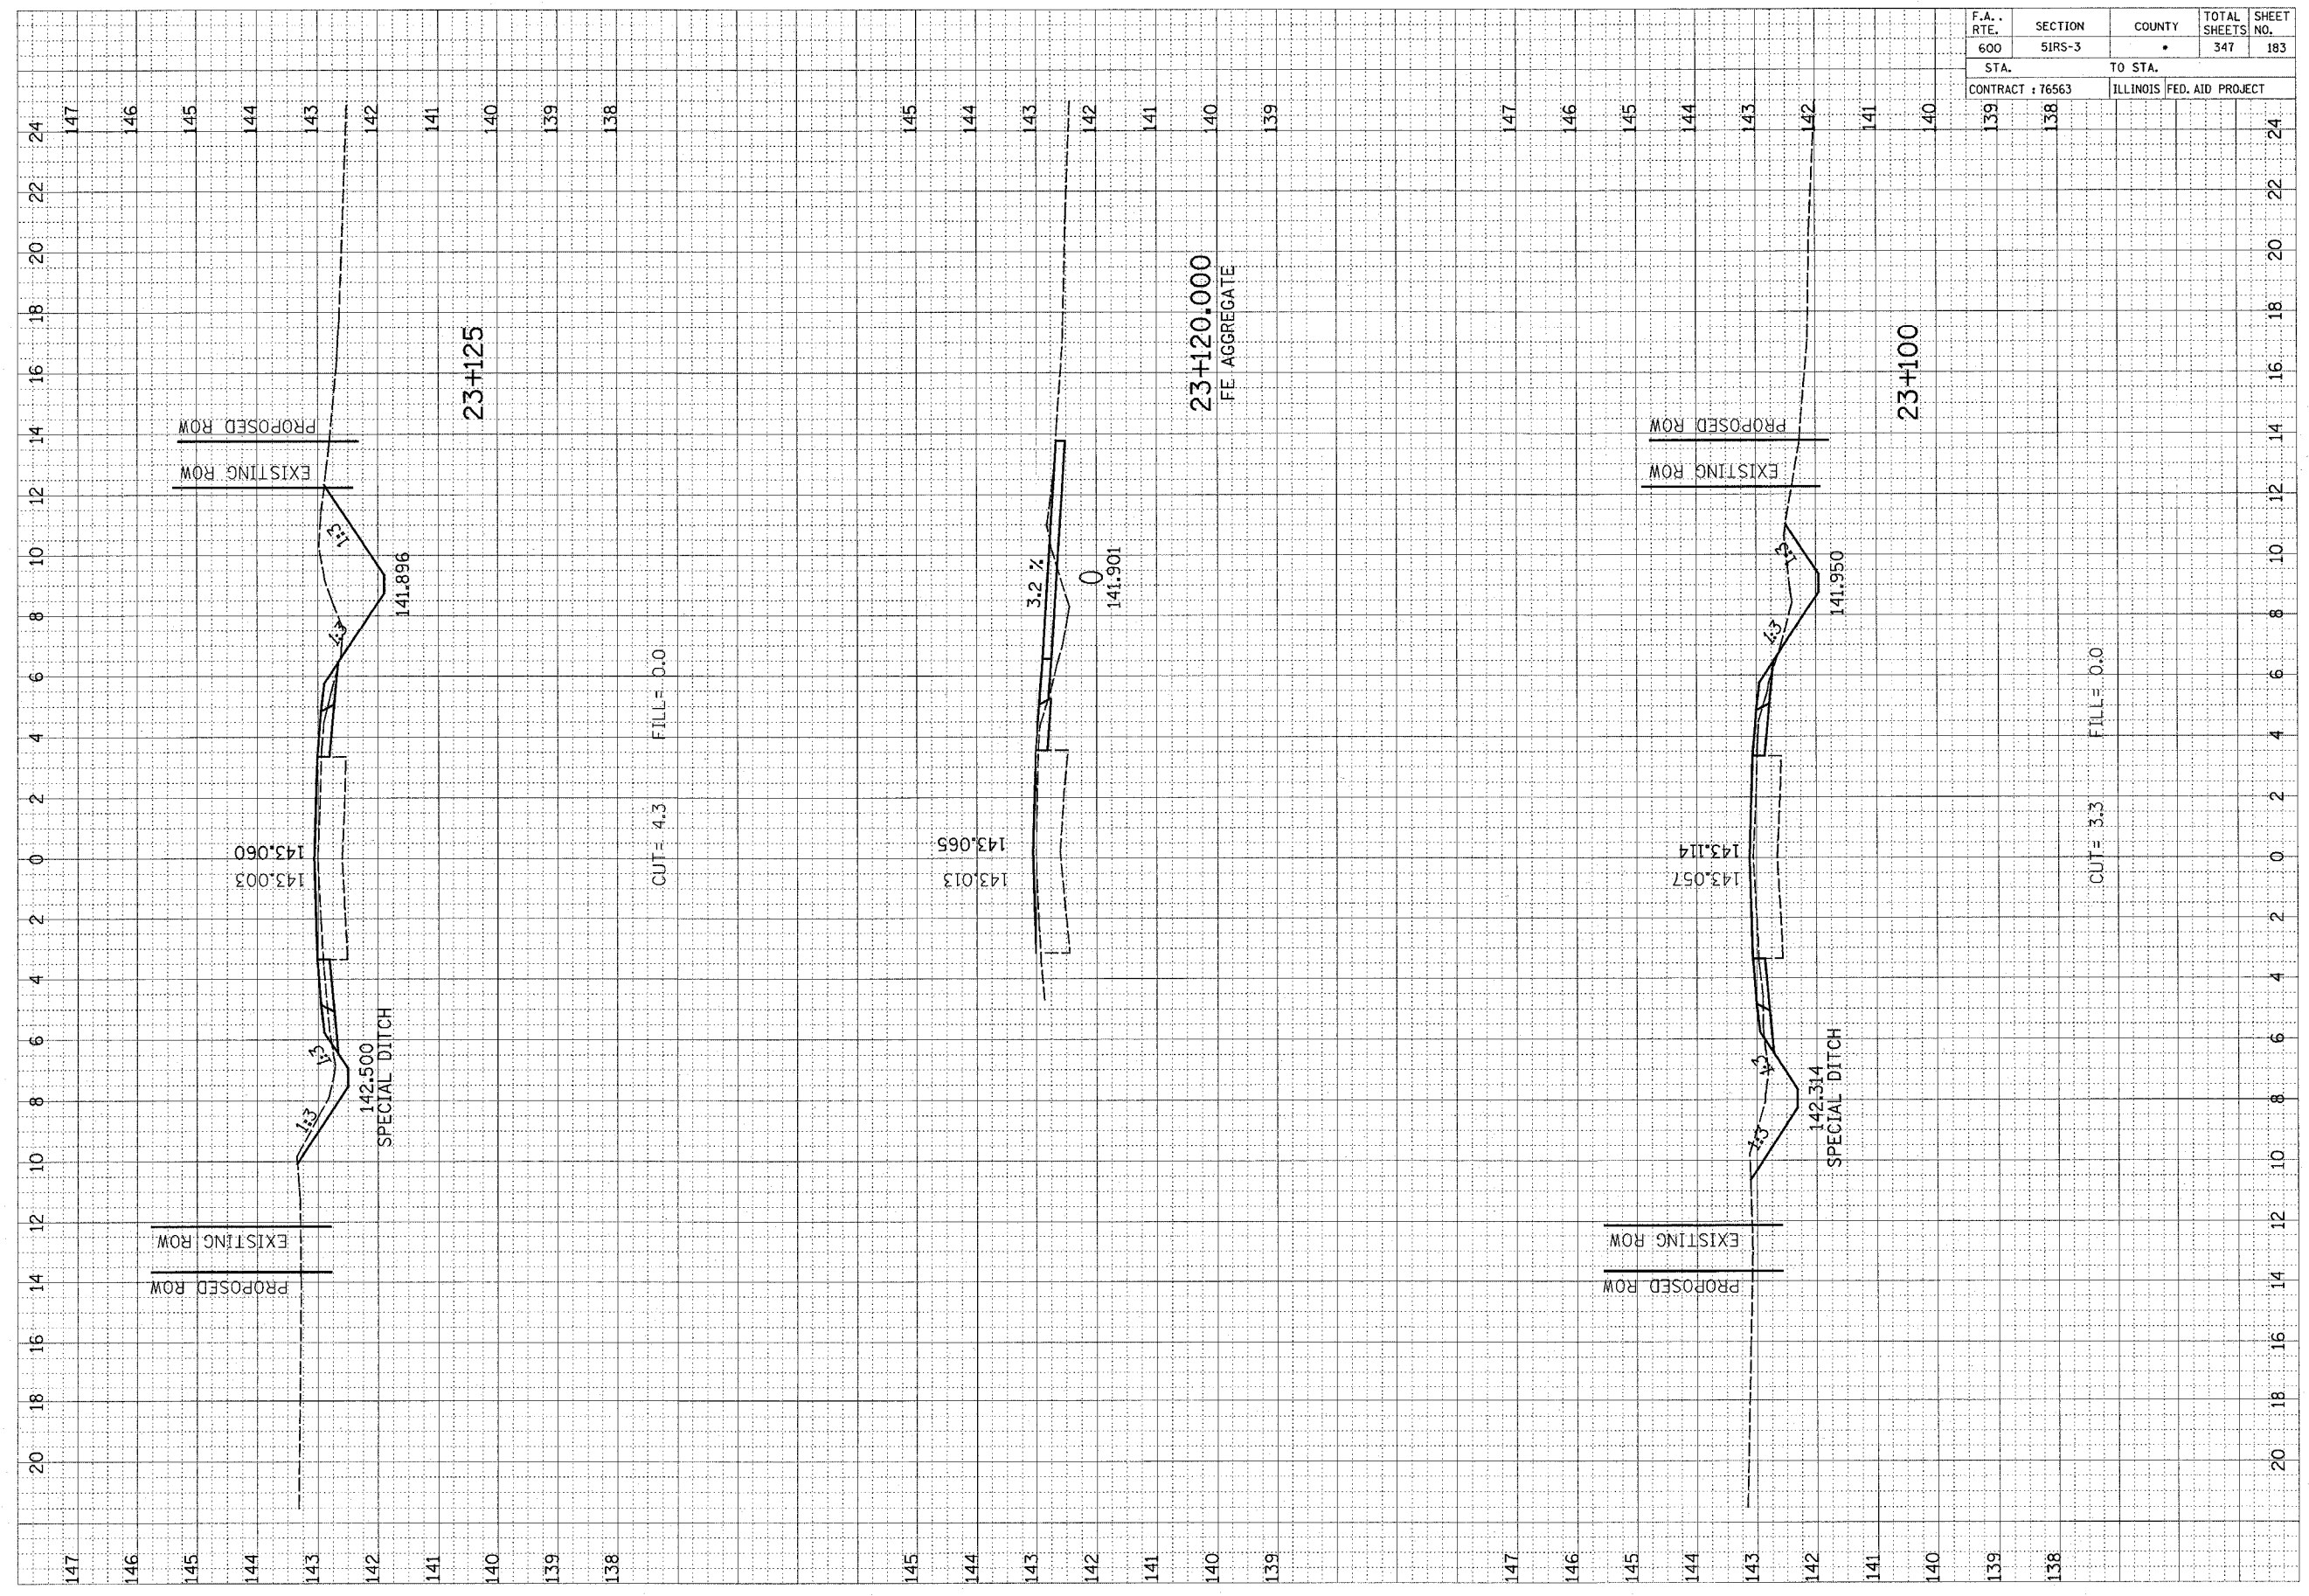

CUT = 4.3 FILL = 0.0

CUT = 3.3 FILL = 0.0

23+120.000
FE AGGREGATE

23+125

23+100

142.500
SPECIAL DITCH

142.314
SPECIAL DITCH