


F.A. RTE.	SECTION	COUNTY	TOTAL SHEETS	SHEET NO.
600	51RS-3	•	347	190
STA. 600		TO STA. 600		
CONTRACT : 76563		ILLINOIS FED. AID PROJECT		

FINAL SURVEY	SURVEYED	BY	DATE
NOTE BOOK	PLOTTED		
AREAS	CHECKED		

ORIGINAL SURVEY	SURVEYED	BY	DATE
NOTE BOOK	PLOTTED		
AREAS	CHECKED		

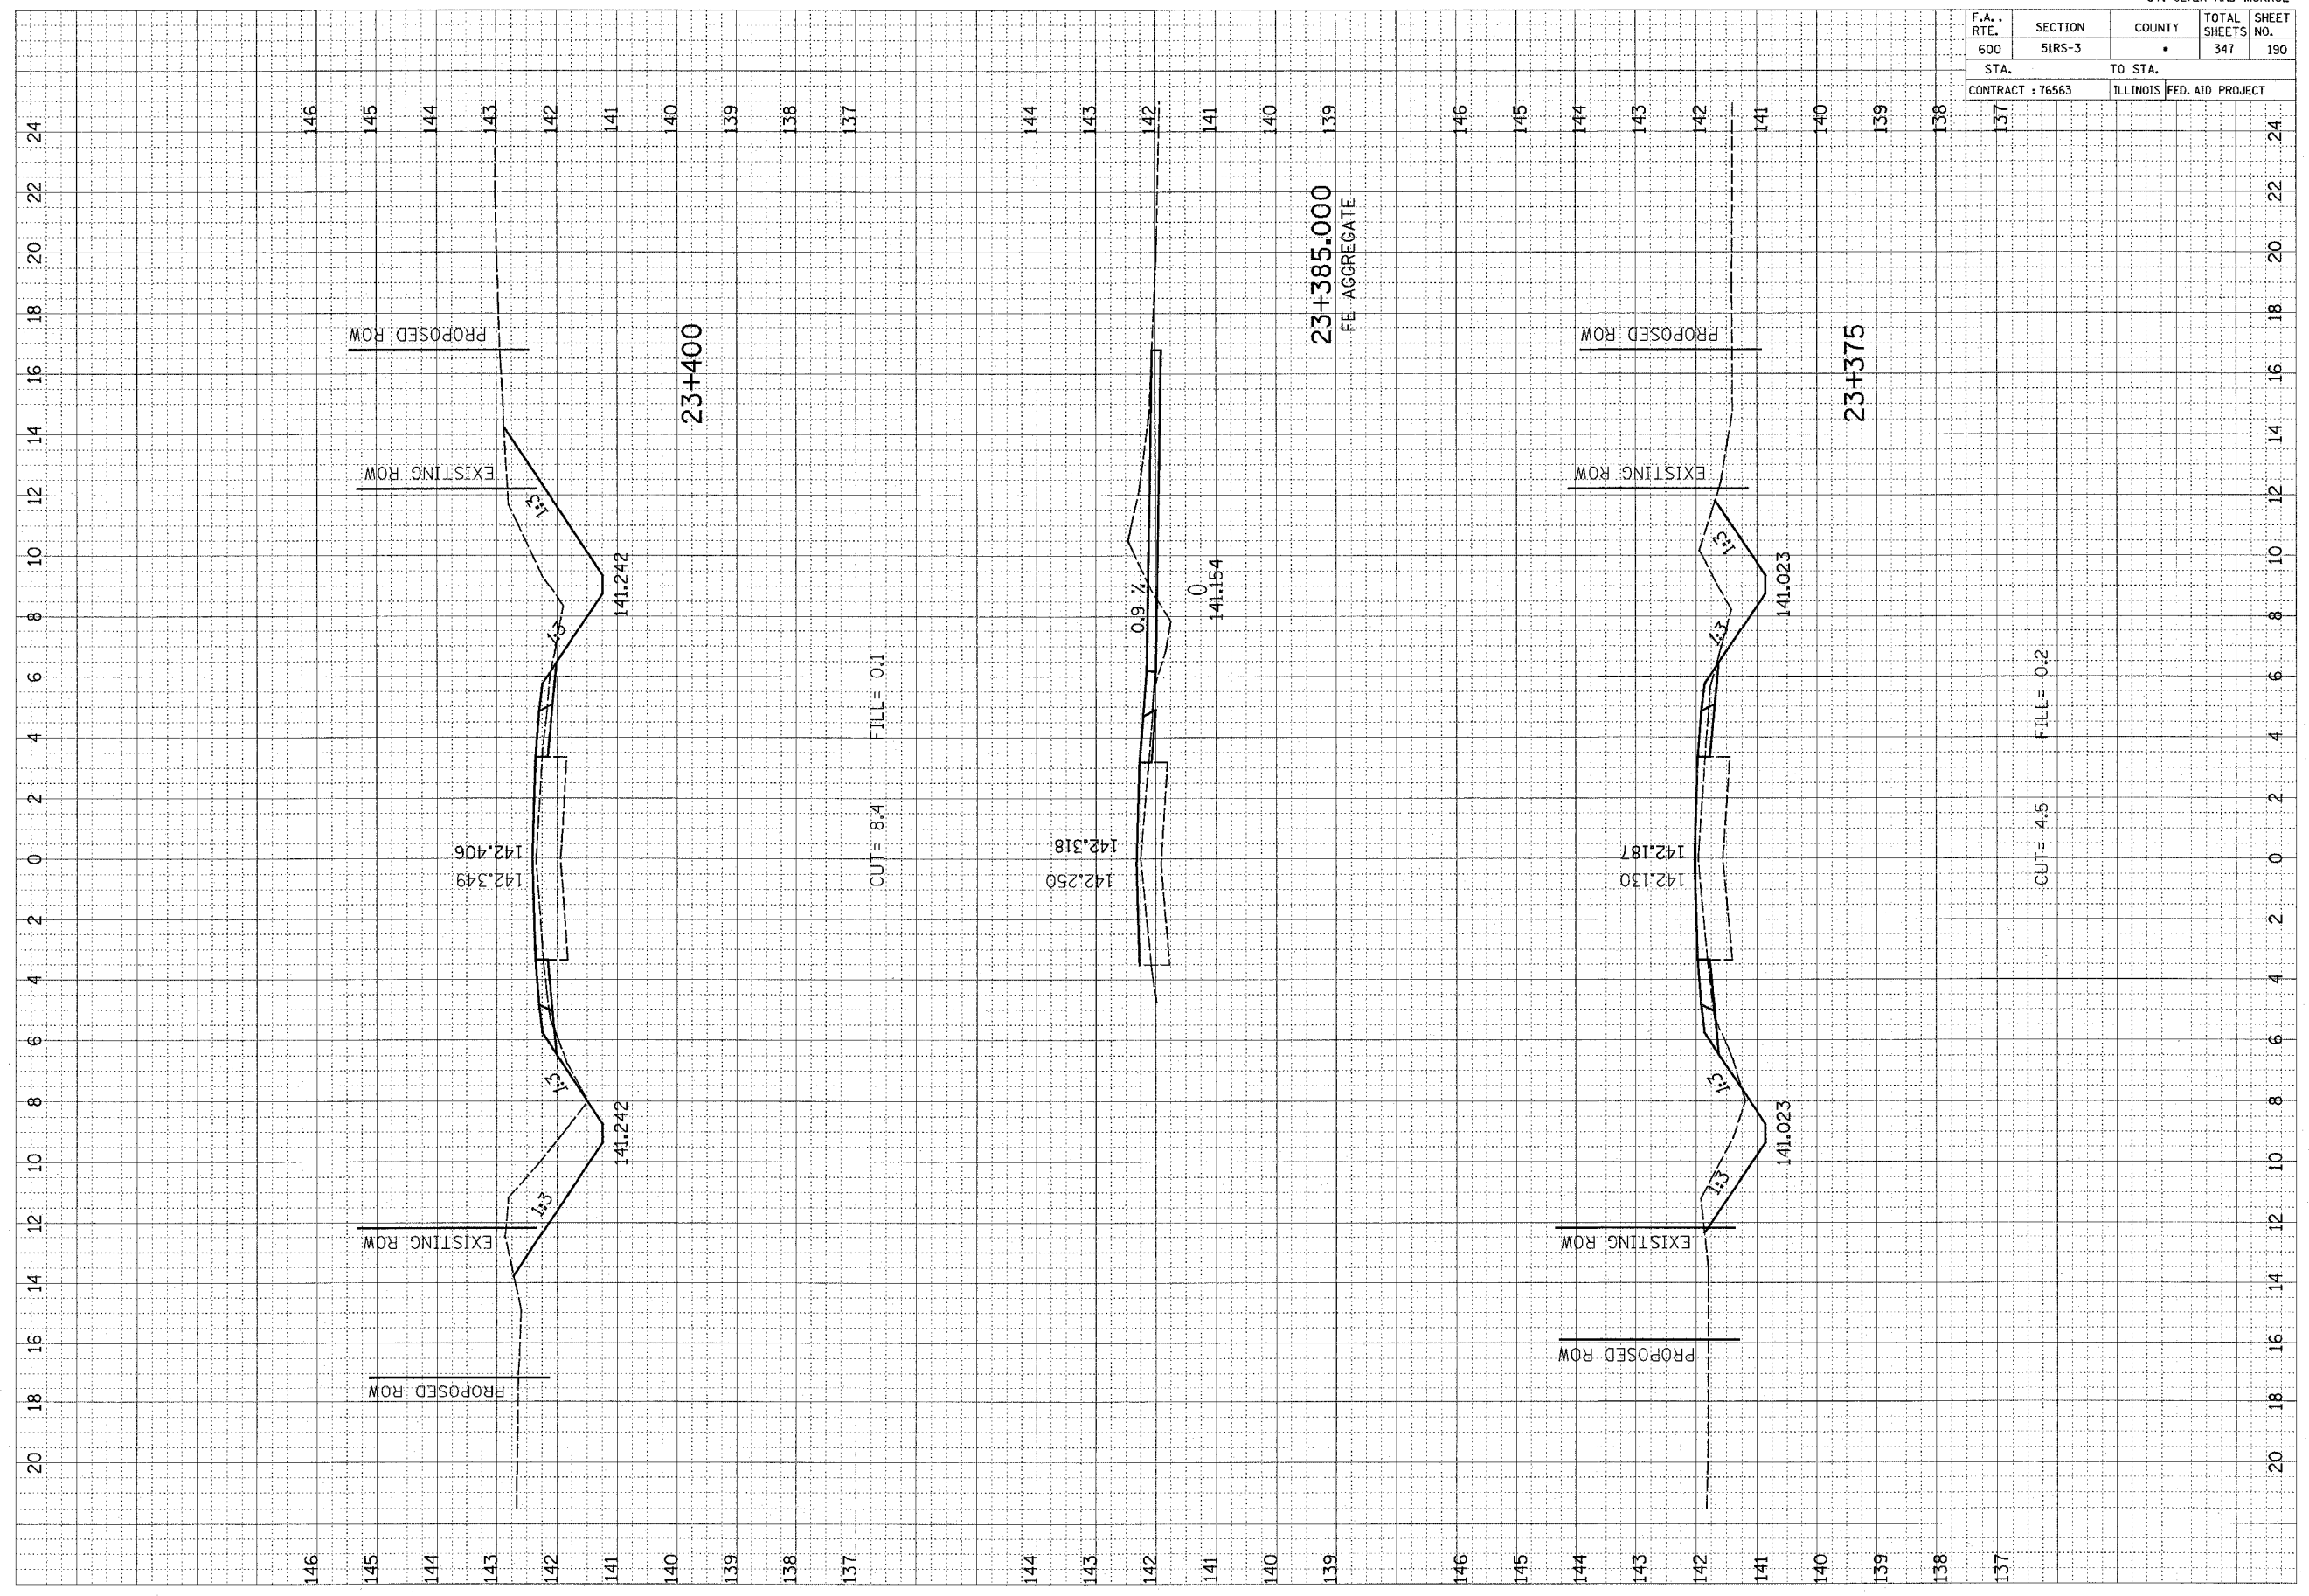

20 18 16 14 12 10 8 6 4 2 0 2 4 6 8 10 12 14 16 18 20 22 24

146  
145  
144  
143  
142  
141  
140  
139  
138  
137

146  
145  
144  
143  
142  
141  
140  
139  
138  
137

23+400

23+375

23+385.000  
FE AGGREGATE

CUT= 8.4 FILL= 0.1

CUT= 4.5 FILL= 0.2

PROPOSED ROW

EXISTING ROW

PROPOSED ROW

EXISTING ROW

EXISTING ROW

PROPOSED ROW

EXISTING ROW

PROPOSED ROW