


F.A. RTE.	SECTION	COUNTY	TOTAL SHEETS	SHEET NO.
600		*	347	195
STA. *		TO STA.		
CONTRACT : 76563		ILLINOIS FED. AID PROJECT		

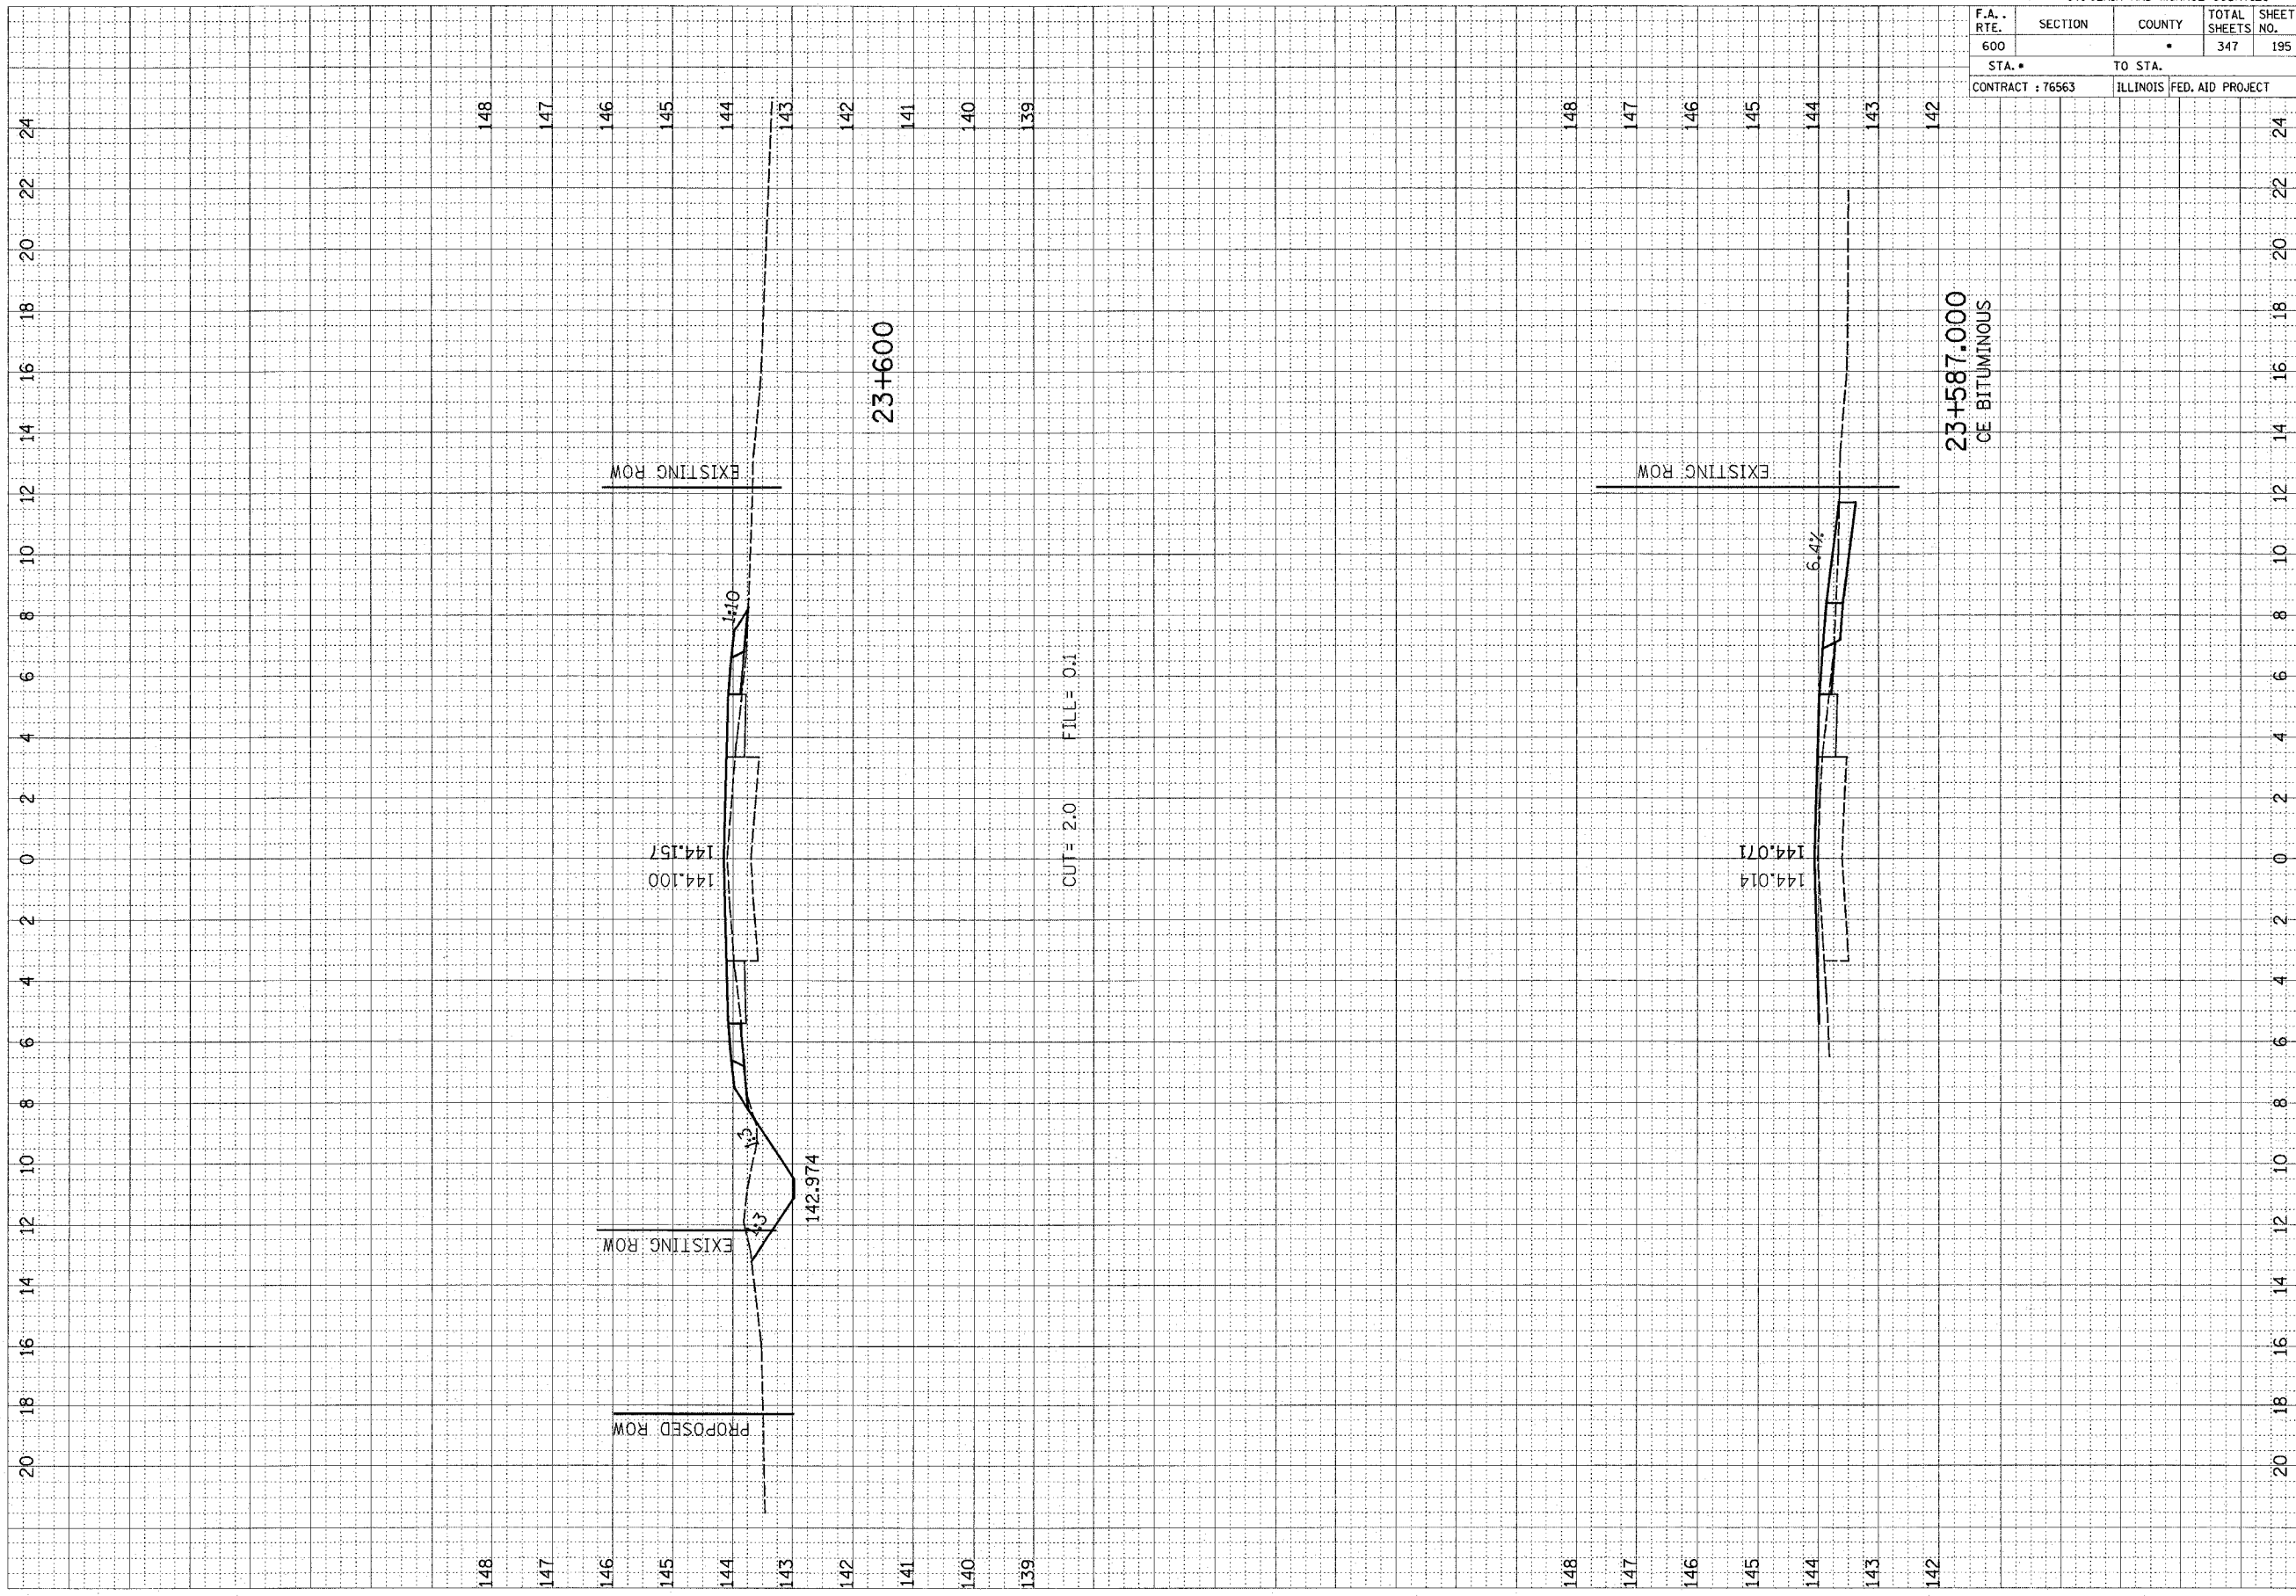

FINAL SURVEY NOTE BOOK NO.	DATE
BY	
REVISIONS PLOTTED	
TEMPLATE AREAS CHECKED	

ORIGINAL SURVEY NOTE BOOK NO.	DATE
BY	
REVISIONS PLOTTED	
TEMPLATE AREAS CHECKED	