


F.A. RTE.	SECTION	COUNTY	TOTAL SHEETS	SHEET NO.
600			347	209
STA. *		TO STA.		
CONTRACT : 76563		ILLINOIS FED. AID PROJECT		

FINAL SURVEY
 SURVEYED BY _____ DATE _____
 NOTE BOOK NO. _____
 TEMPLATE AREA CHECKED _____
 AREA CHECKED _____

ORIGINAL SURVEY
 SURVEYED BY _____ DATE _____
 NOTE BOOK NO. _____
 TEMPLATE AREA CHECKED _____
 AREA CHECKED _____

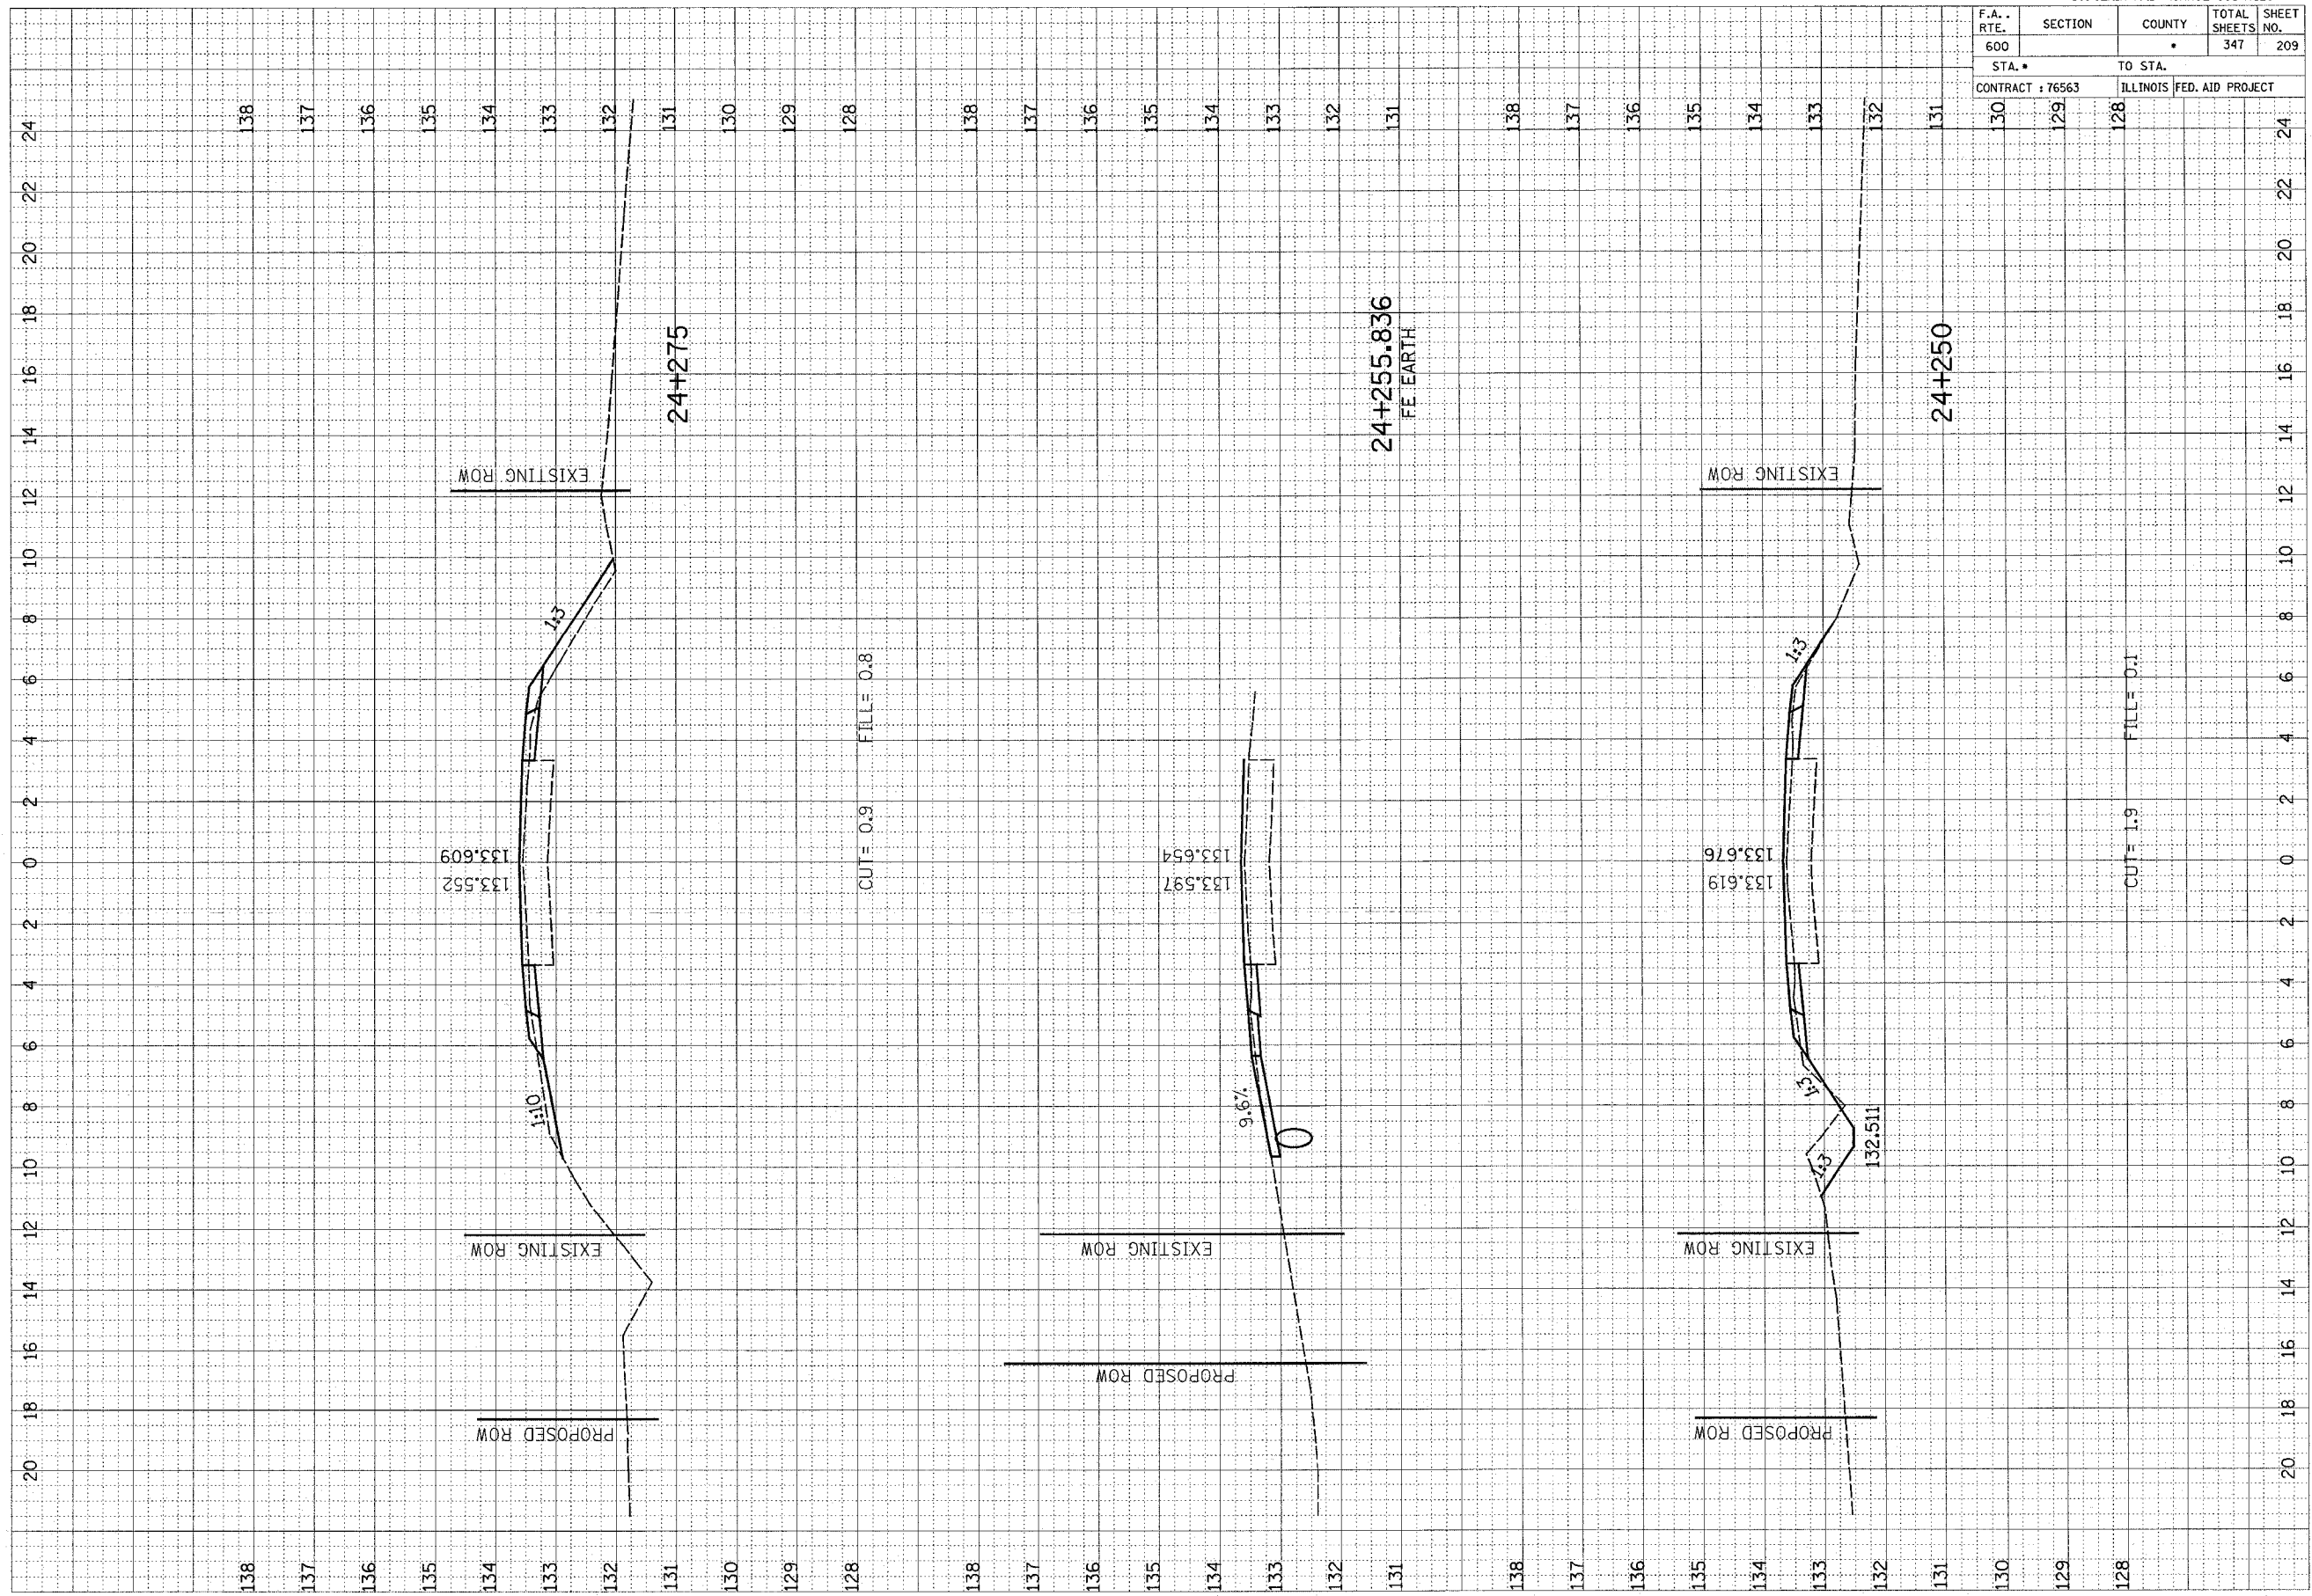

138
137
136
135
134
133
132
131
130
129
128

20 18 16 14 12 10 8 6 4 2 0 2 4 6 8 10 12 14 16 18 20 22 24