


F.A. RTE.	SECTION	COUNTY	TOTAL SHEETS NO.	SHEET NO.
600			347	246
STA. *		TO STA.		
CONTRACT : 76563		ILLINOIS FED. AID PROJECT		

FINAL SURVEY	BY	DATE
NOTE BOOK		
AREAS CHECKED		
NO.		

ORIGINAL SURVEY	BY	DATE
NOTE BOOK		
AREAS CHECKED		
NO.		

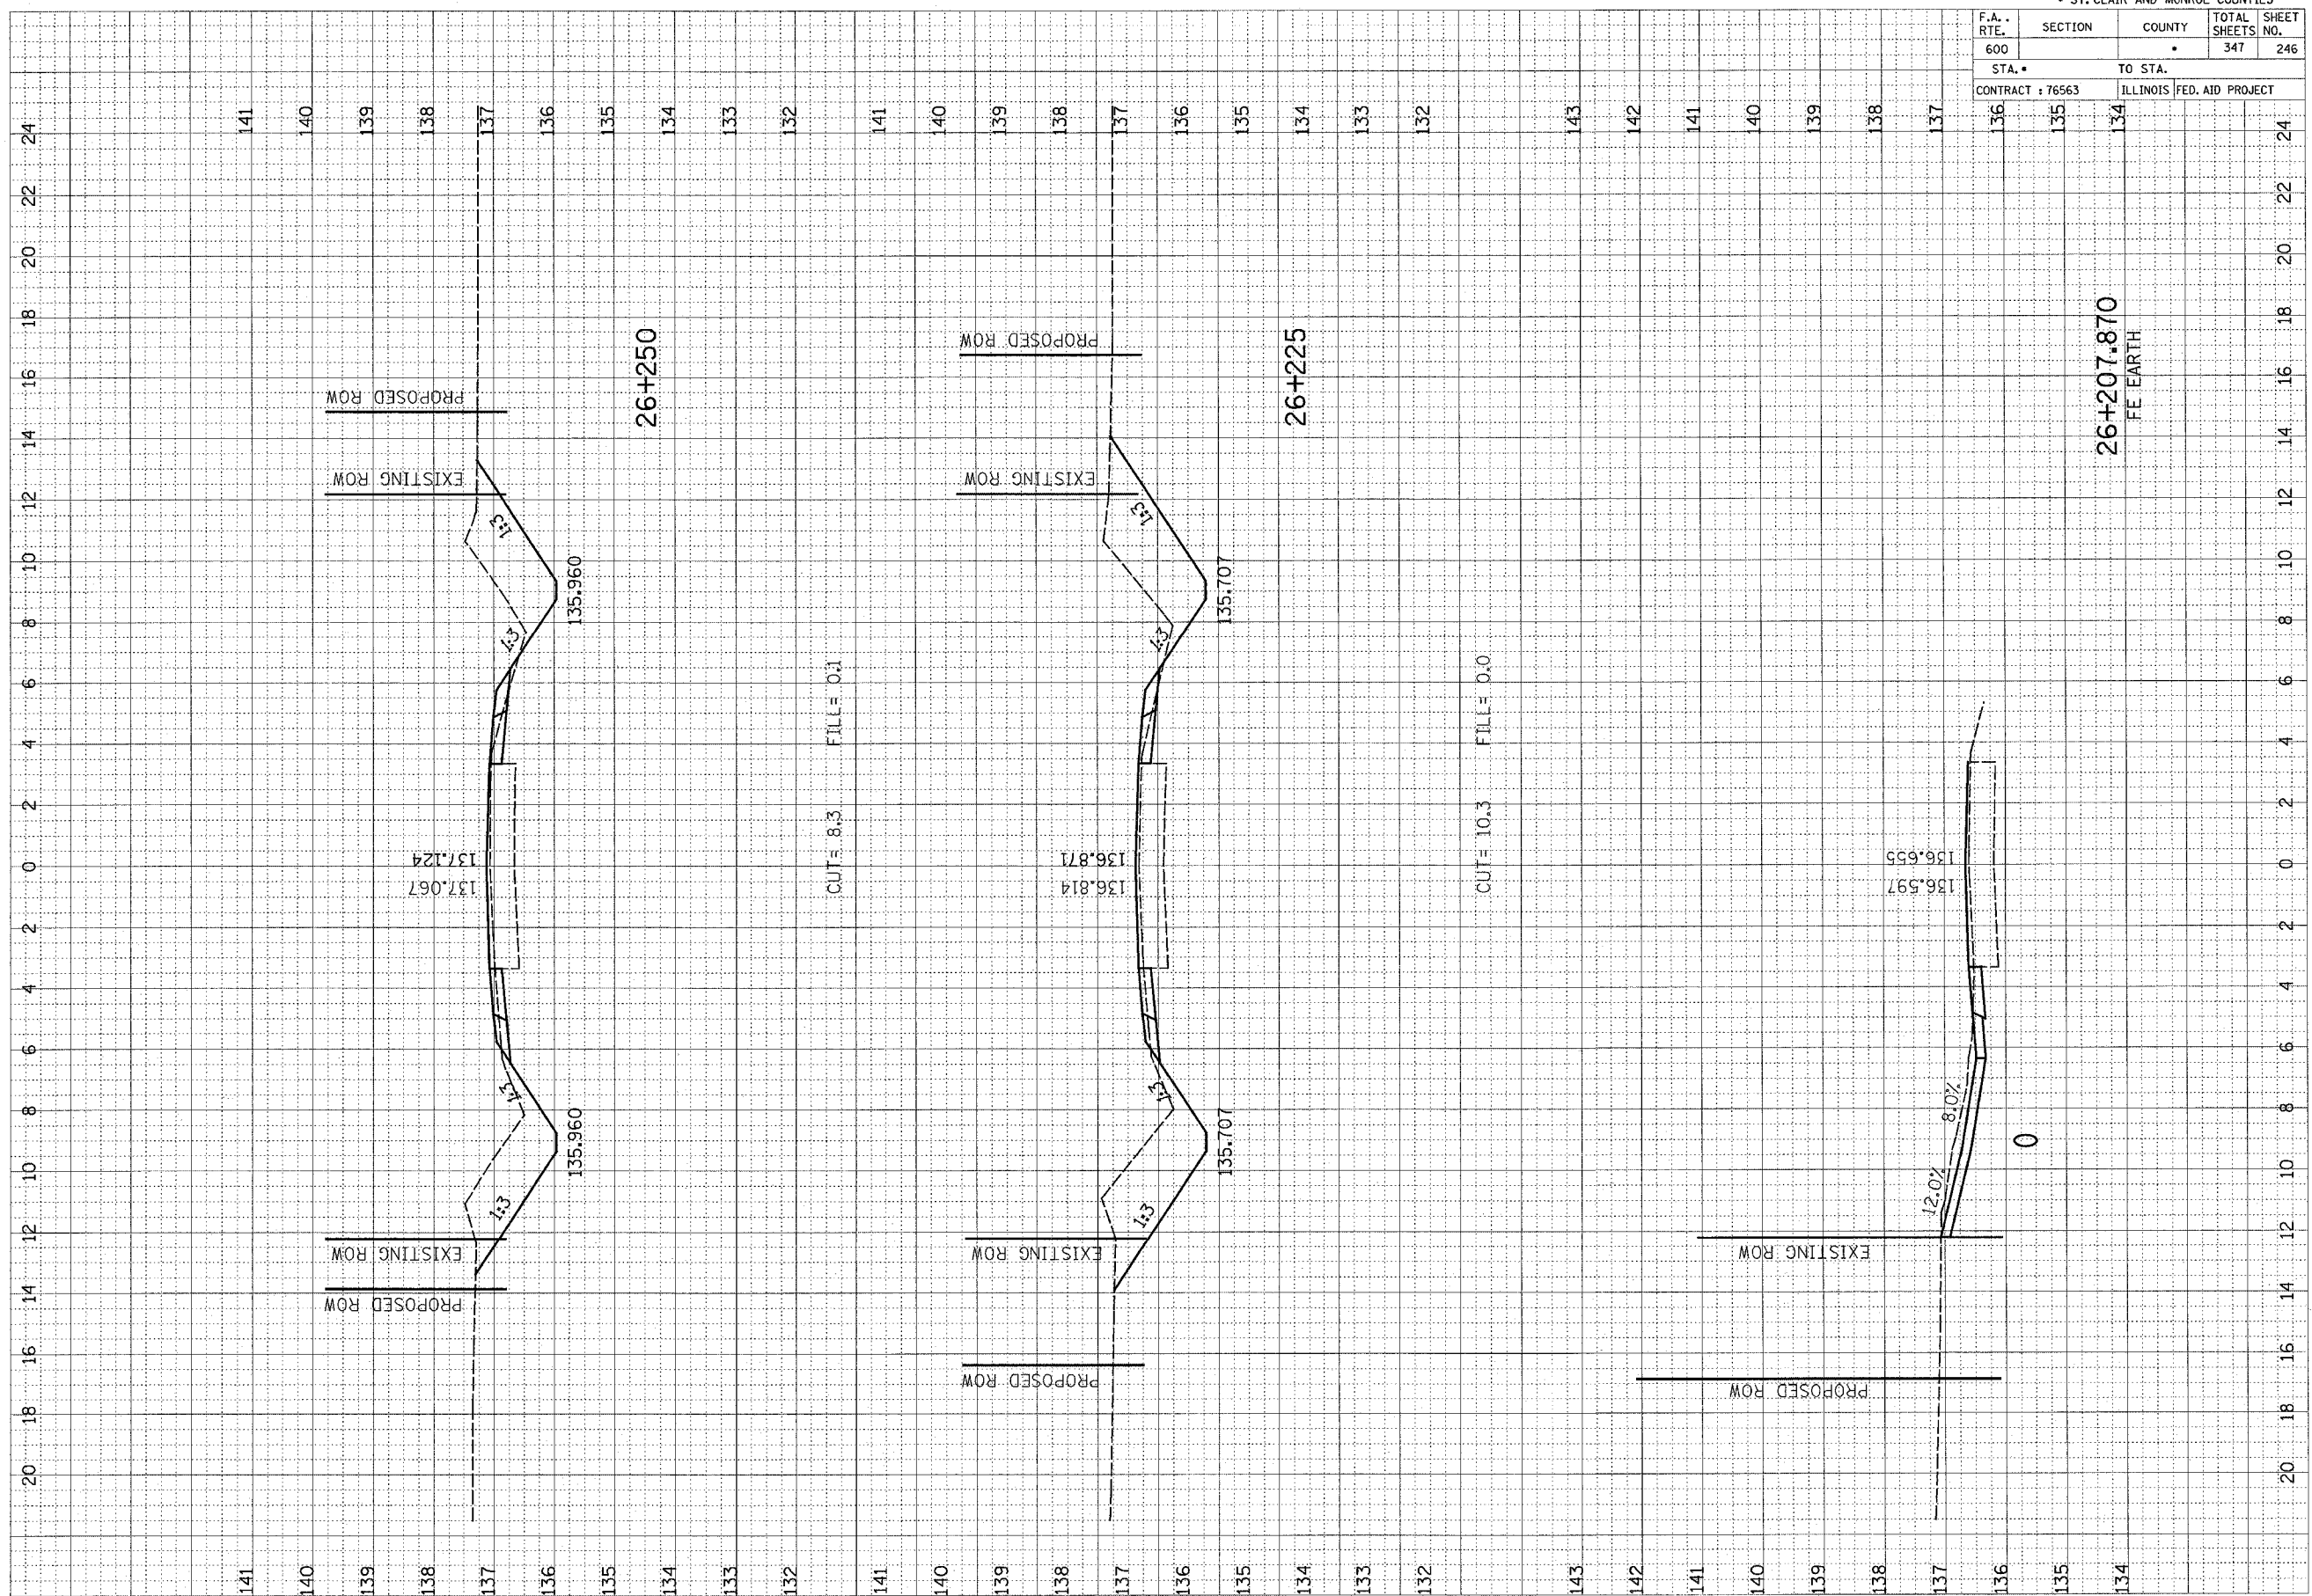

26+207.870
FE EARTH