


F.A. RTE.	SECTION	COUNTY	TOTAL SHEETS	SHEET NO.
600			347	249
STA. •		TO STA.		
CONTRACT : 76563		ILLINOIS FED. AID PROJECT		

ORIGINAL SURVEY	BY	DATE
SAFETY		
PLANNING		
DESIGN		
CONSTRUCTION		

ORIGINAL SURVEY	BY	DATE
SAFETY		
PLANNING		
DESIGN		
CONSTRUCTION		

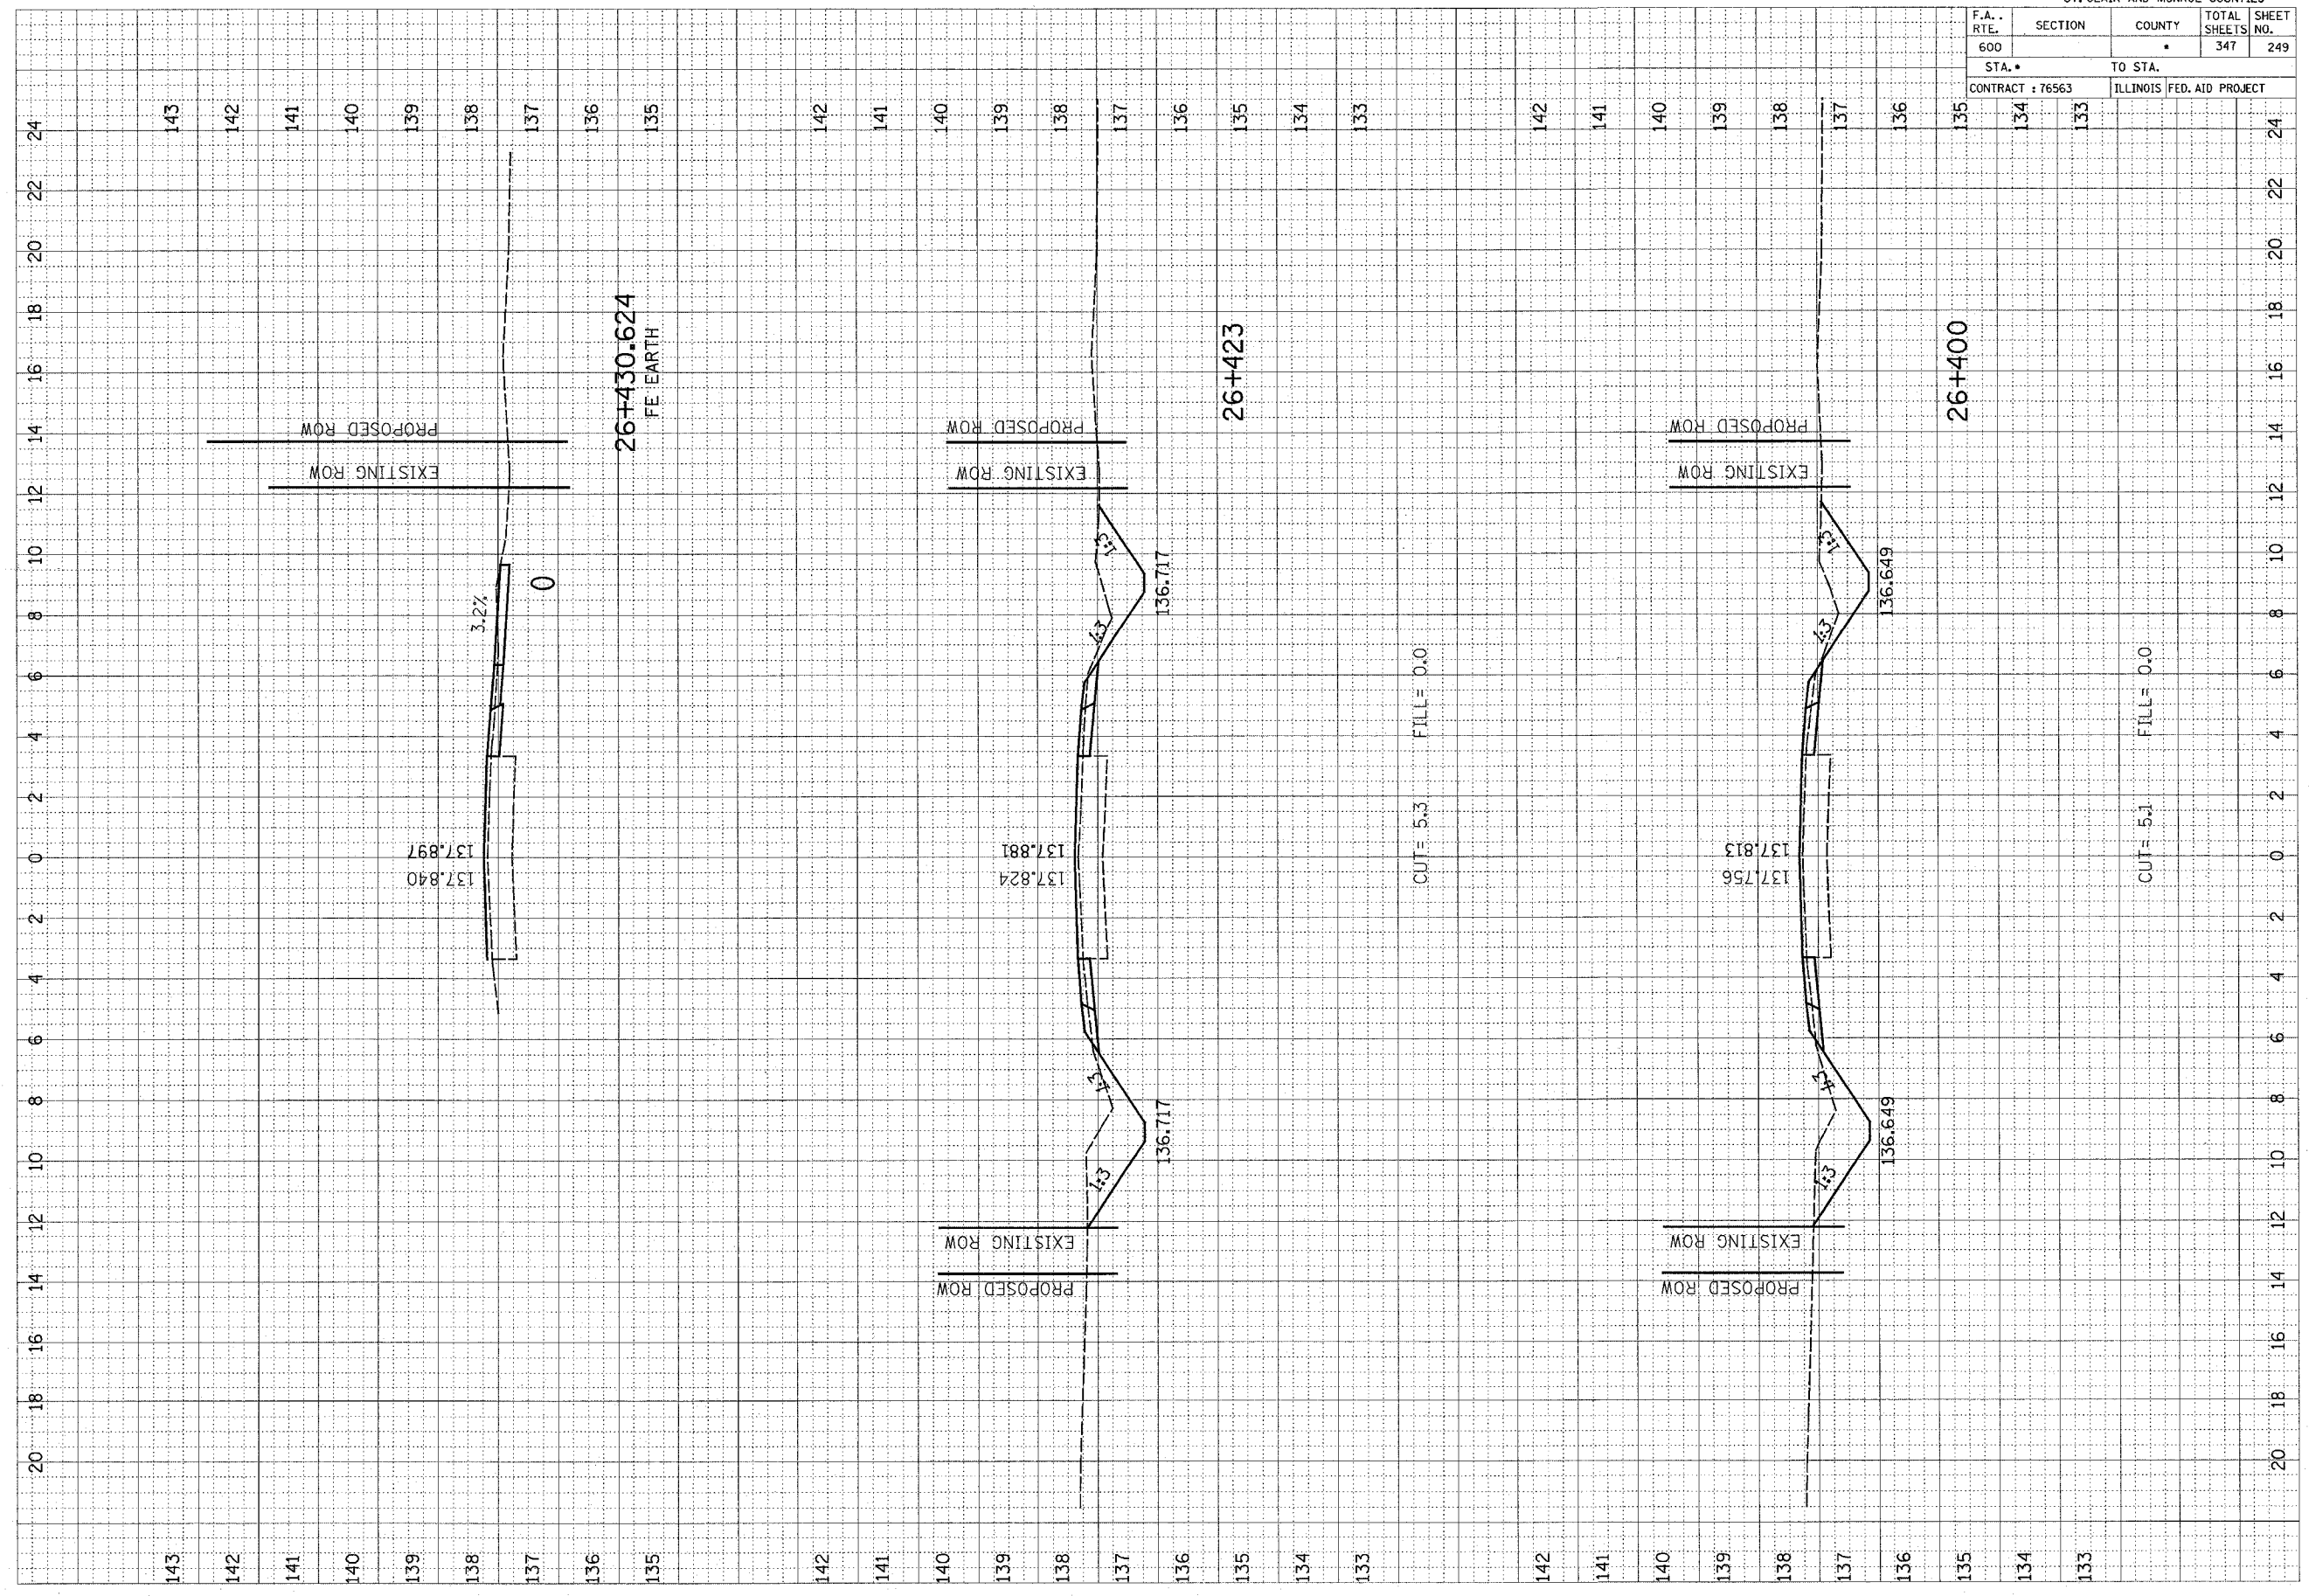

CUT= 5.3 FILL= 0.0

CUT= 5.3 FILL= 0.0

26+430.624  
FE EARTH

26+423

26+400

137.840  
137.897

137.824  
137.881

137.756  
137.813

136.717

136.717

136.649

136.649