



ORIGINAL SURVEY BY DATE  
 SURVEYED BY DATE  
 NOTE BOOK TEMPLATE  
 AREAS CHECKED  
 NO.

FINAL SURVEY BY DATE  
 SURVEYED BY DATE  
 NOTE BOOK TEMPLATE  
 AREAS CHECKED  
 NO.

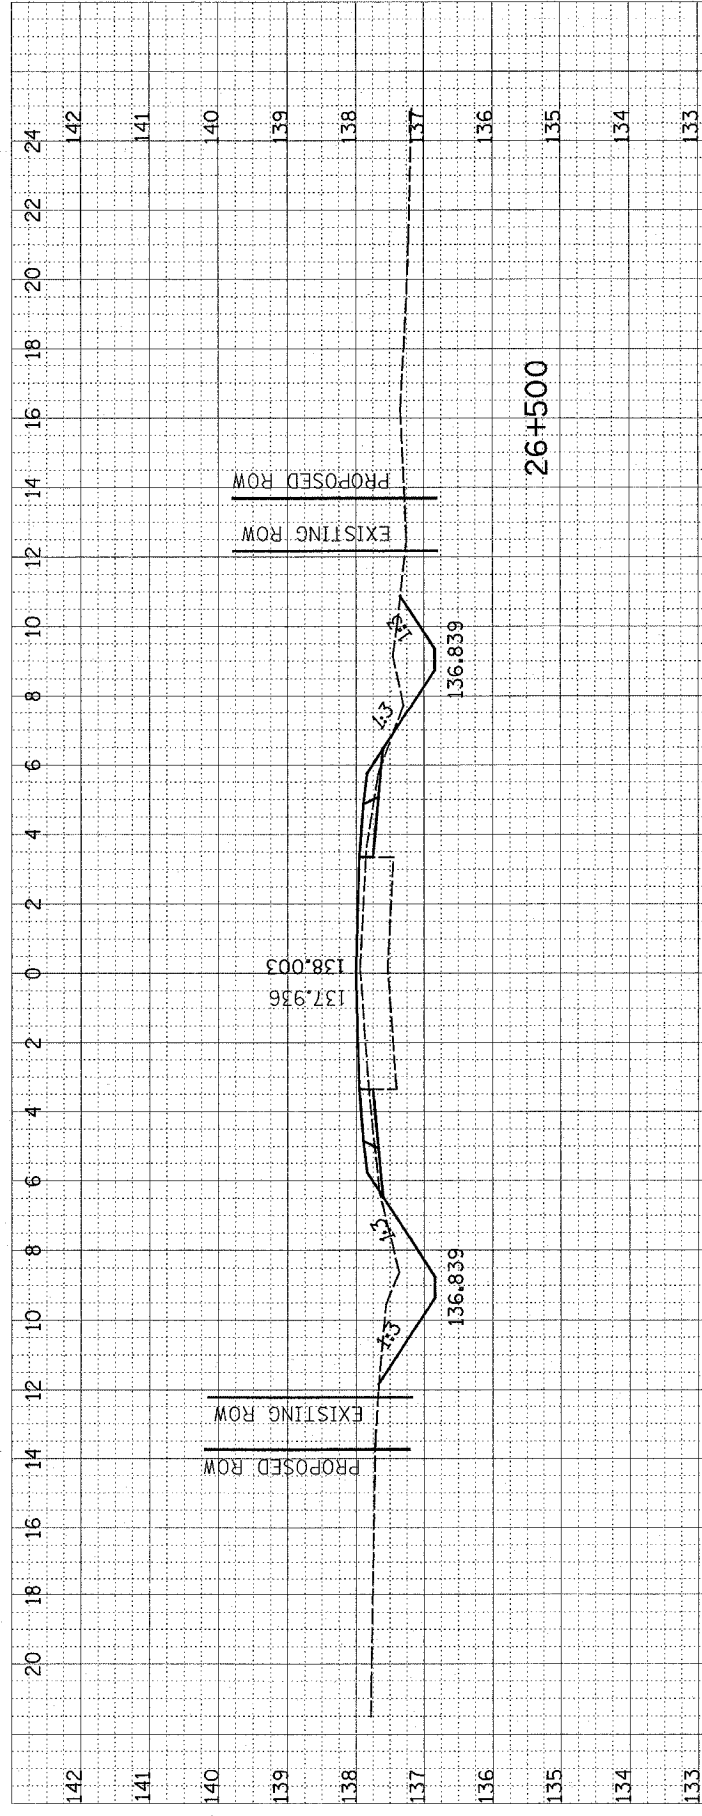


26+500

CUT= 3.5 FILL= 0.0

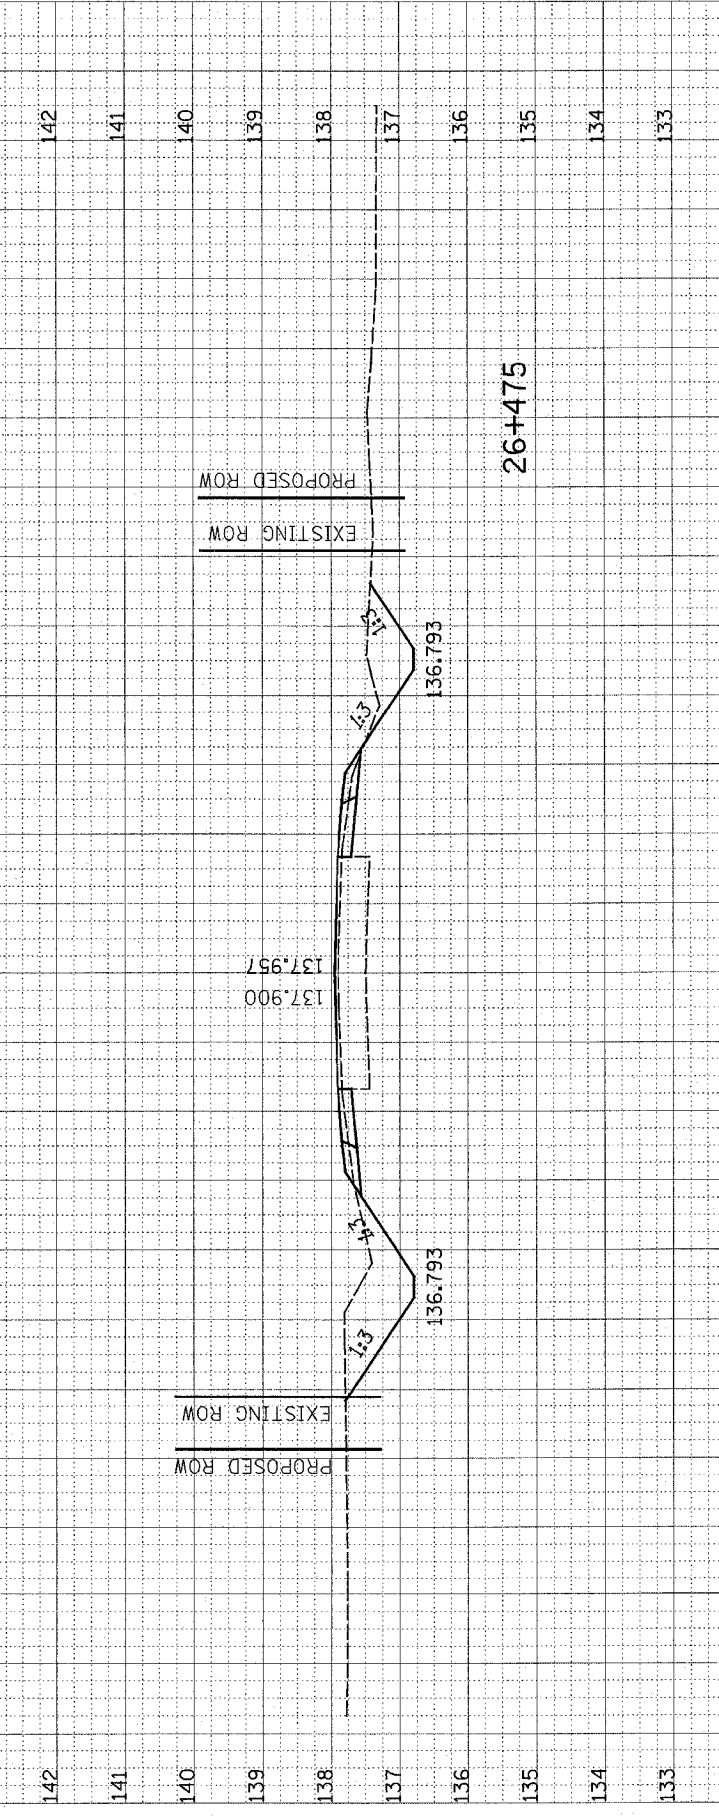

26+475

CUT= 4.9 FILL= 0.0

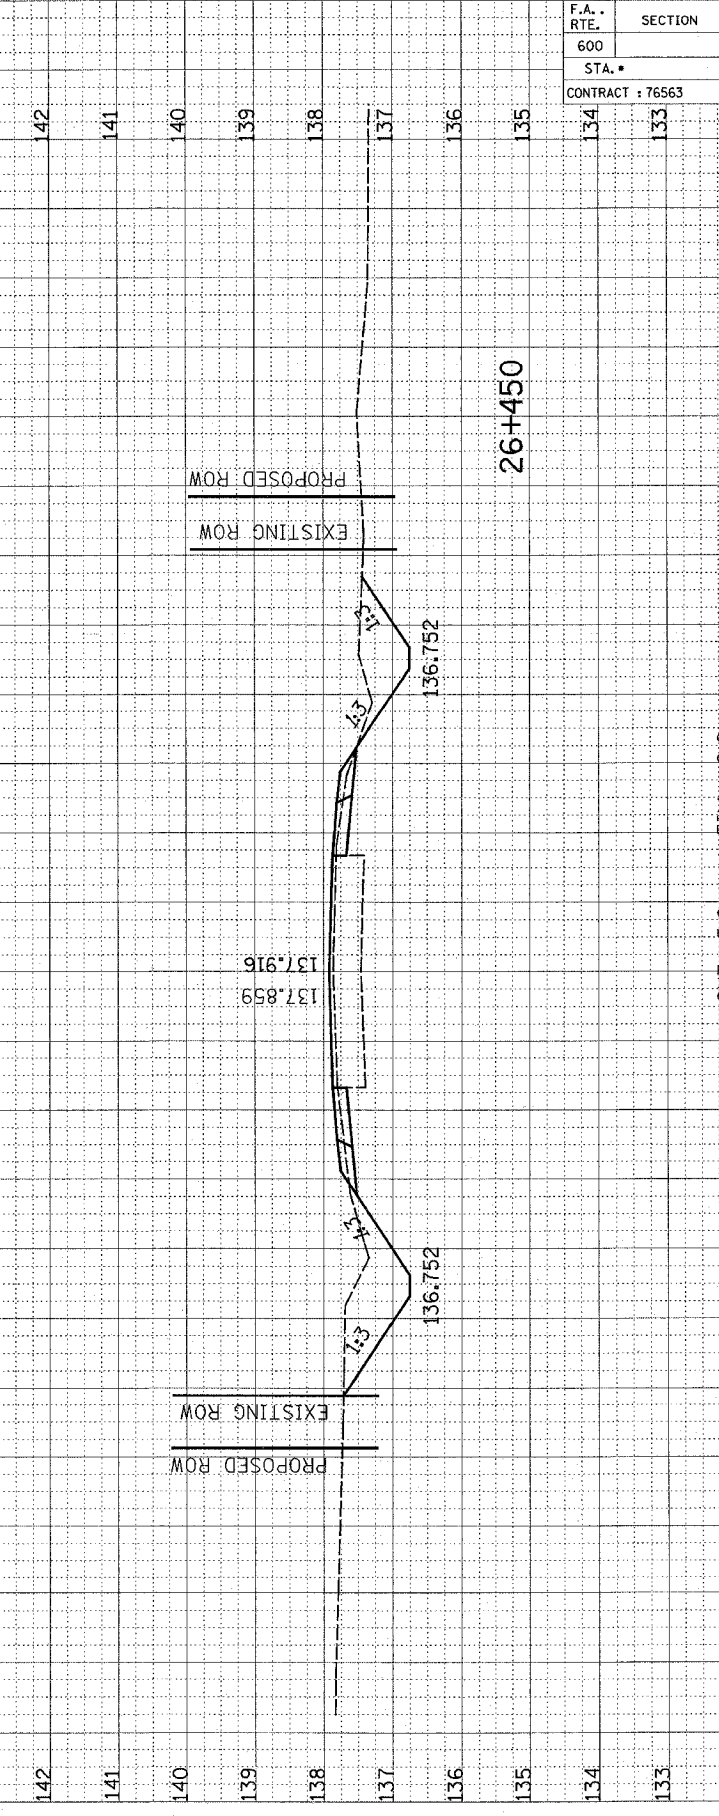

26+450

CUT= 5.0 FILL= 0.0

ST. CLAIR AND MONROE COUNTIES				
F.A. RTE.	SECTION	COUNTY	TOTAL SHEETS	SHEET NO.
600			347	250
STA. *		TO STA.		
CONTRACT : 76563		ILLINOIS FED. AID PROJECT		

