


F.A. - RTE.	SECTION	COUNTY	TOTAL SHEETS	SHEET NO.
600	51RS-3	•	347	259
STA.		TO STA.		
CONTRACT : 76563		ILLINOIS FED. AID PROJECT		

FINAL SURVEY	DATE
REVISYED SURVEY	BY
PLOTTED	
TEMPLATE	
NOTE BOOK	
AREAS CHECKED	
NO.	

ORIGINAL SURVEY	DATE
REVISYED SURVEY	BY
PLOTTED	
TEMPLATE	
NOTE BOOK	
AREAS CHECKED	
NO.	

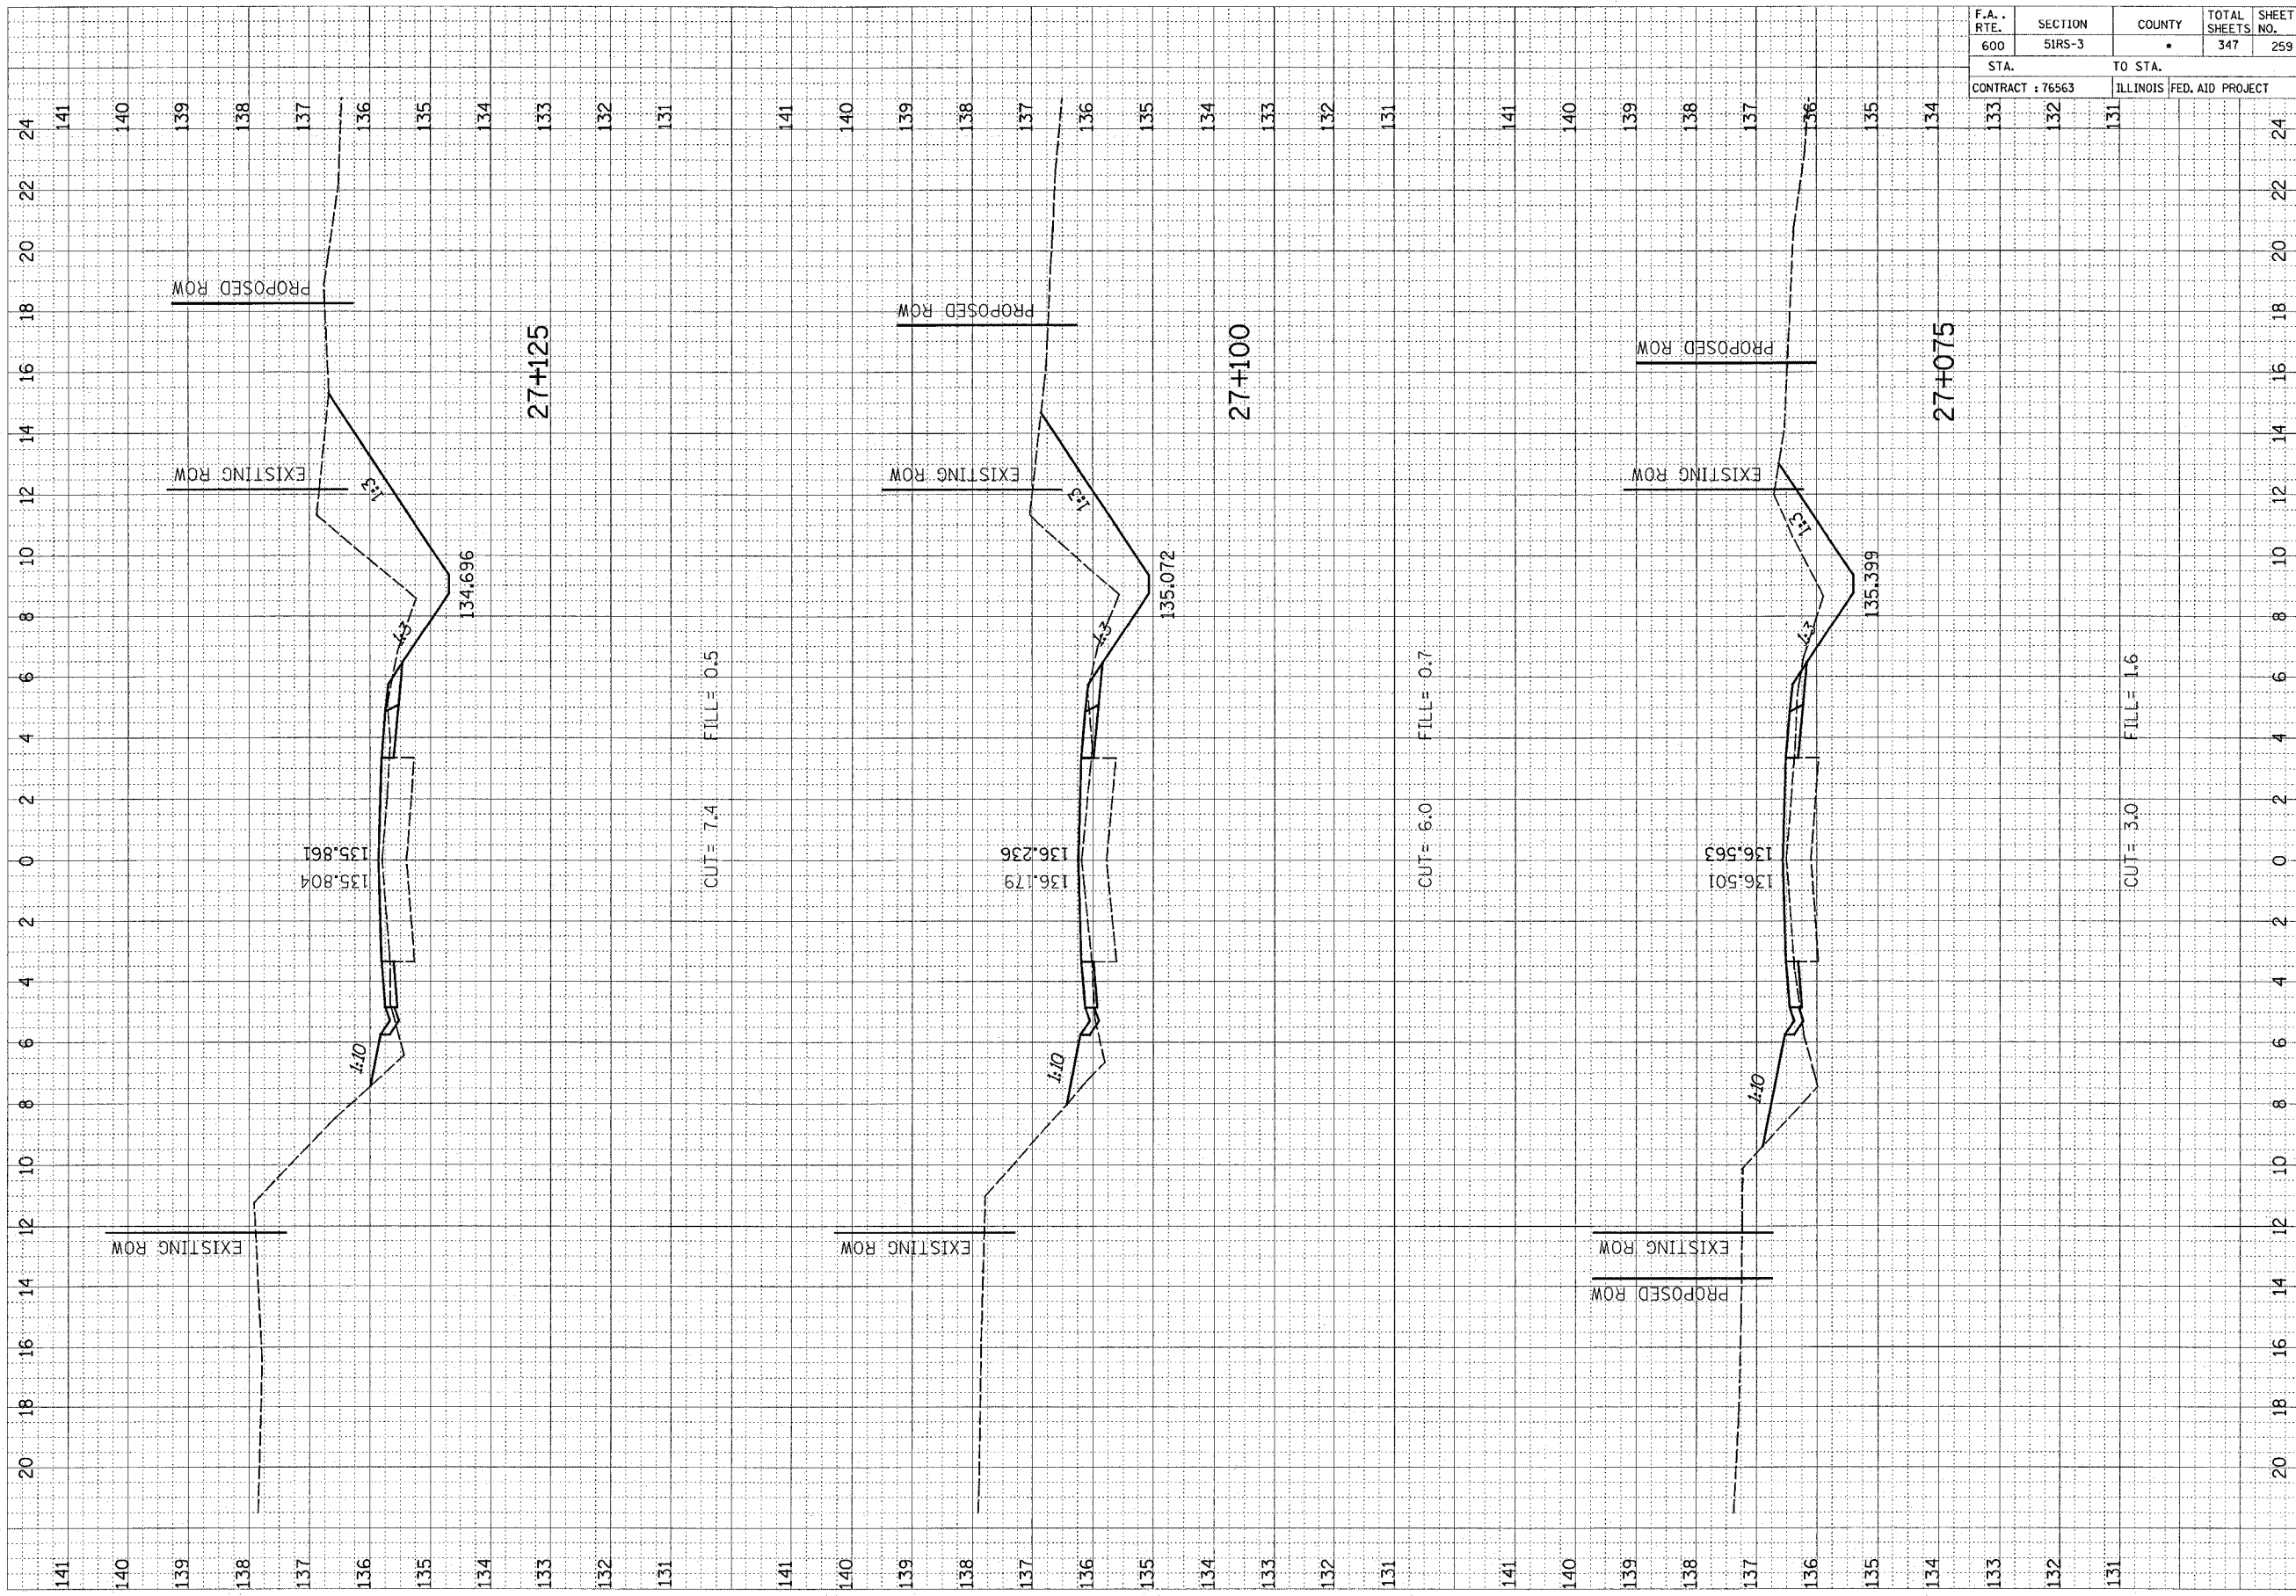

141 140 139 138 137 136 135 134 133 132 131 141 140 139 138 137 136 135 134 133 132 131 141 140 139 138 137 136 135 134 133 132 131 141 140 139 138 137 136 135 134 133 132 131 141 140 139 138 137 136 135 134 133 132 131