


F.A. RTE.	SECTION	COUNTY	TOTAL SHEETS	SHEET NO.
600	5IRS-3	•	347	260
STA. 136		TO STA. 133		
CONTRACT : 76563		ILLINOIS FED. AID PROJECT		

FINAL SURVEY	SURVEYED	BY	DATE
SERIAL	PLOTTED		
NOTE BOOK	DATE		
NO.	AREAS CHECKED		

ORIGINAL SURVEY	SURVEYED	BY	DATE
SERIAL	PLOTTED		
NOTE BOOK	DATE		
NO.	AREAS CHECKED		

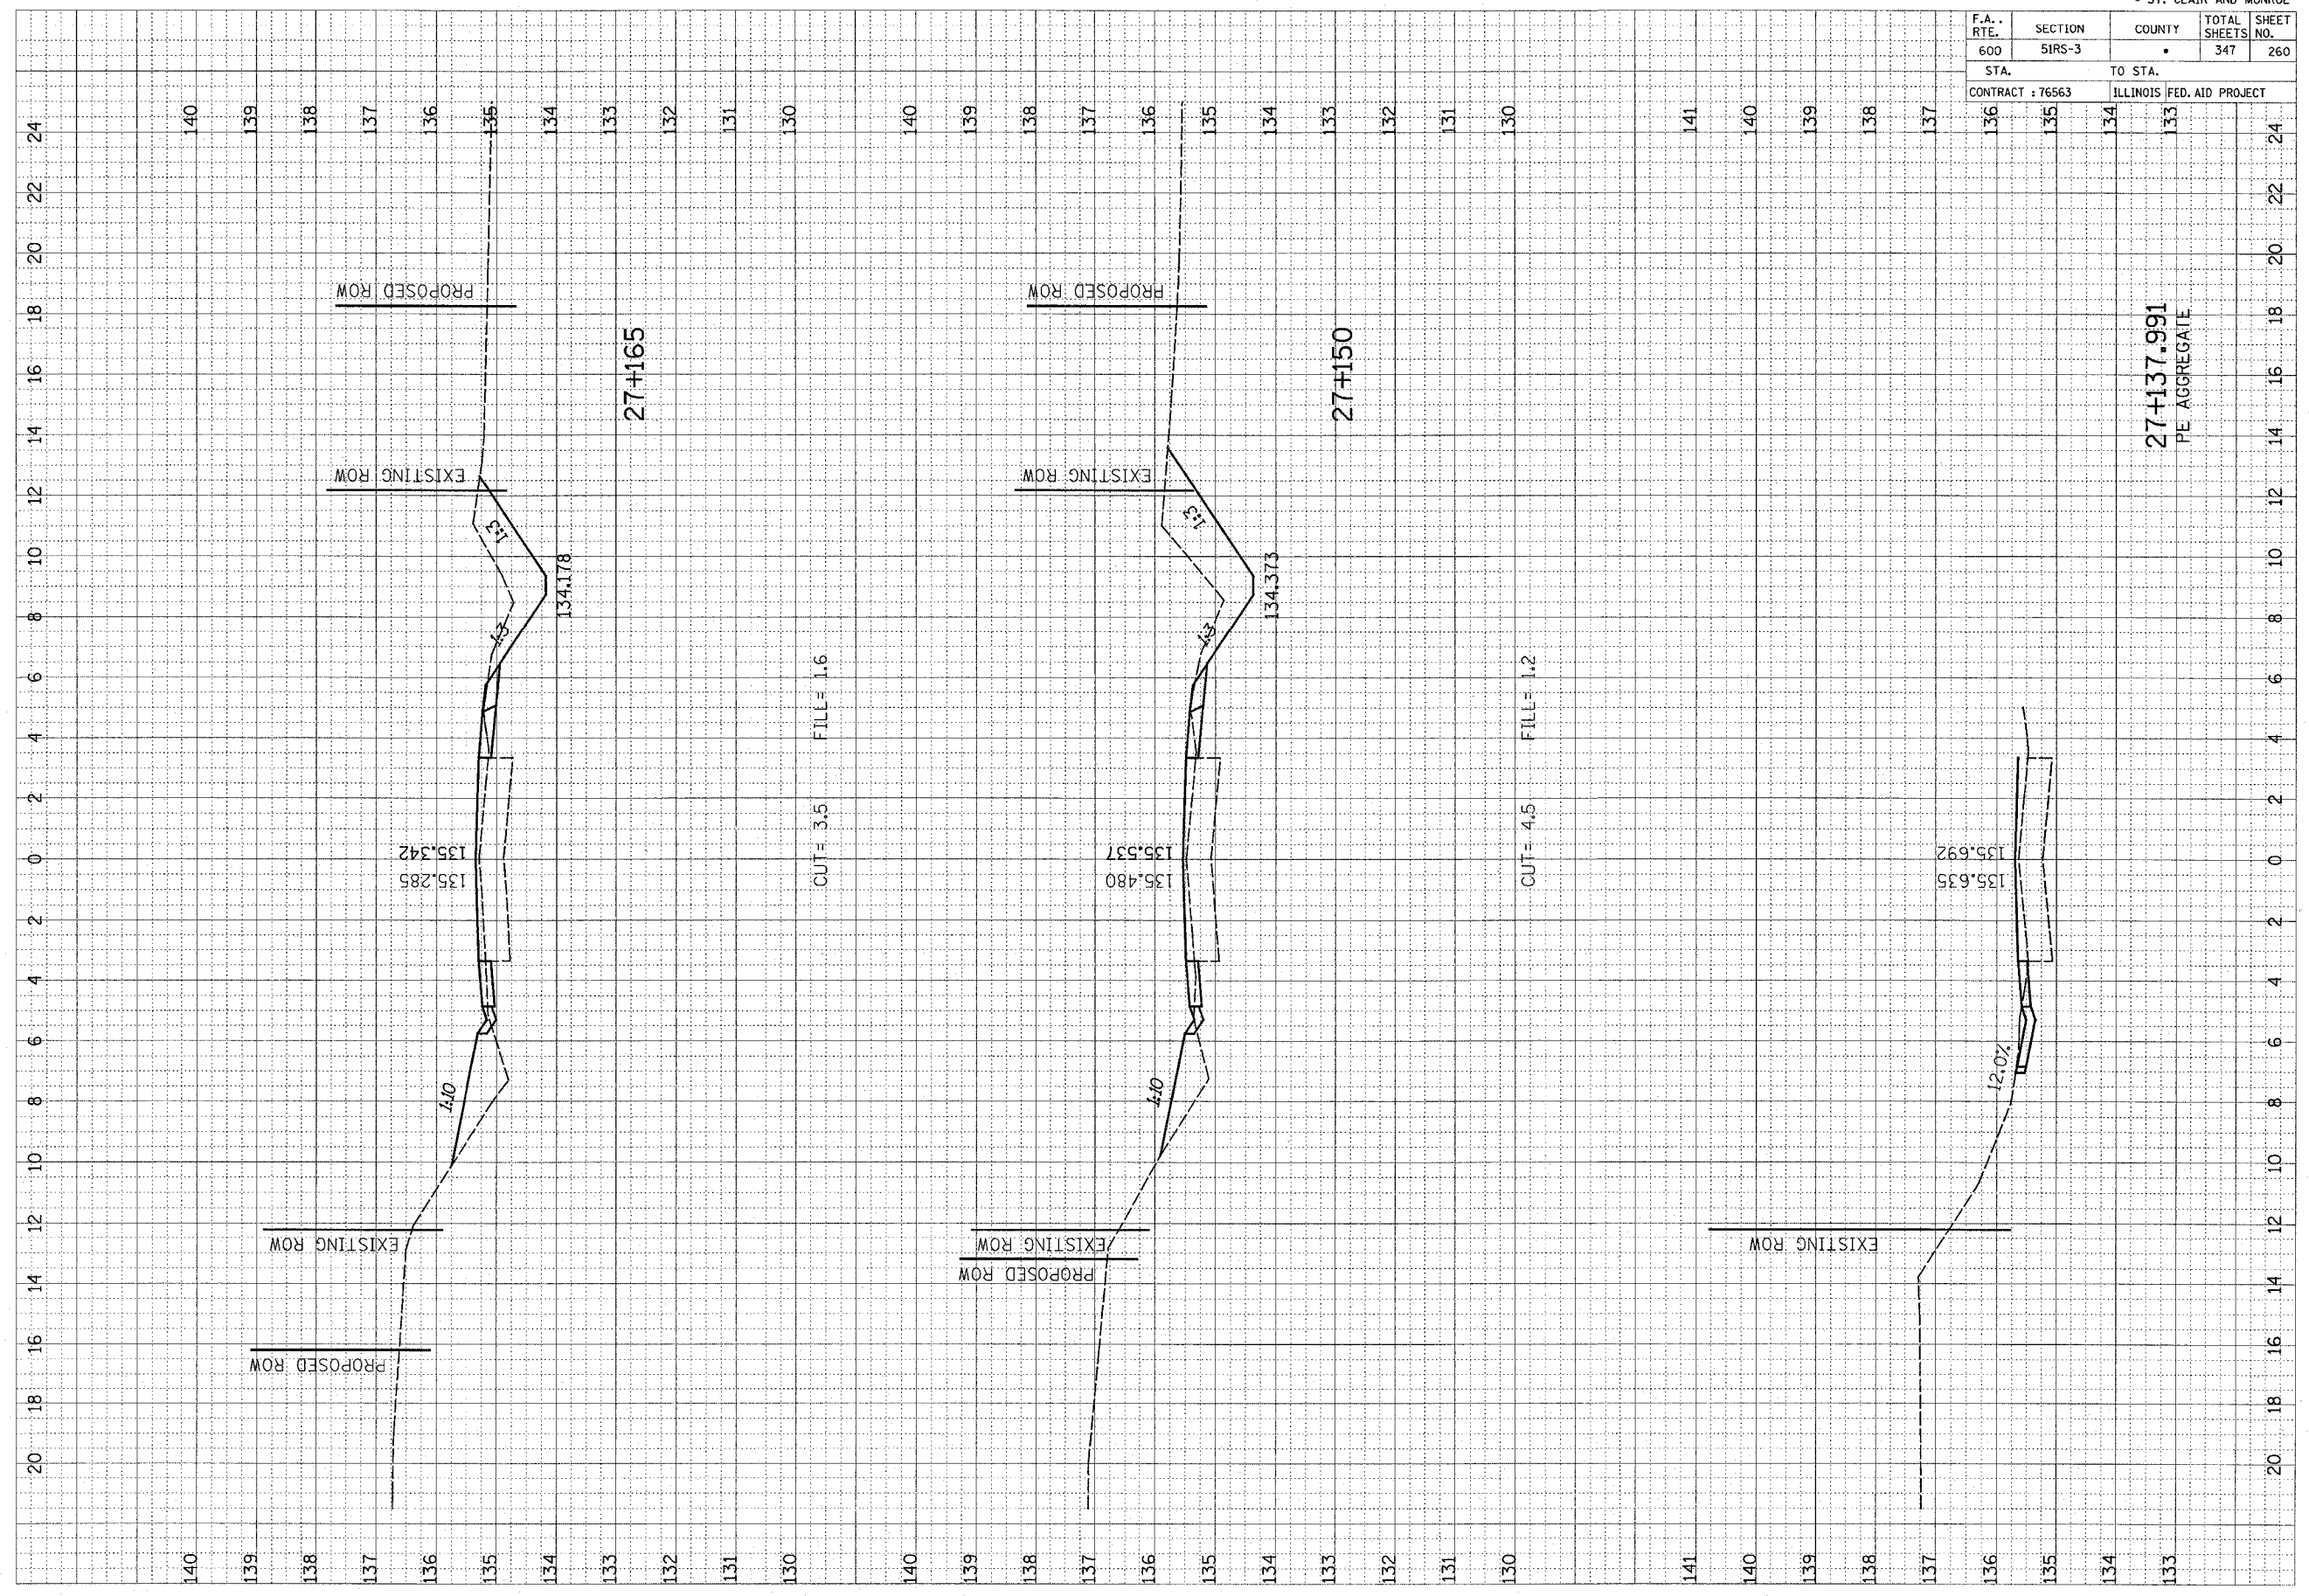

27+137.991
PE AGGREGATE