


F.A. RTE.	SECTION	COUNTY	TOTAL SHEETS	SHEET NO.
600	SIRS-3	•	347	277

STA.	TO STA.
139	137

CONTRACT : 76563	ILLINOIS FED. AID PROJECT
------------------	---------------------------

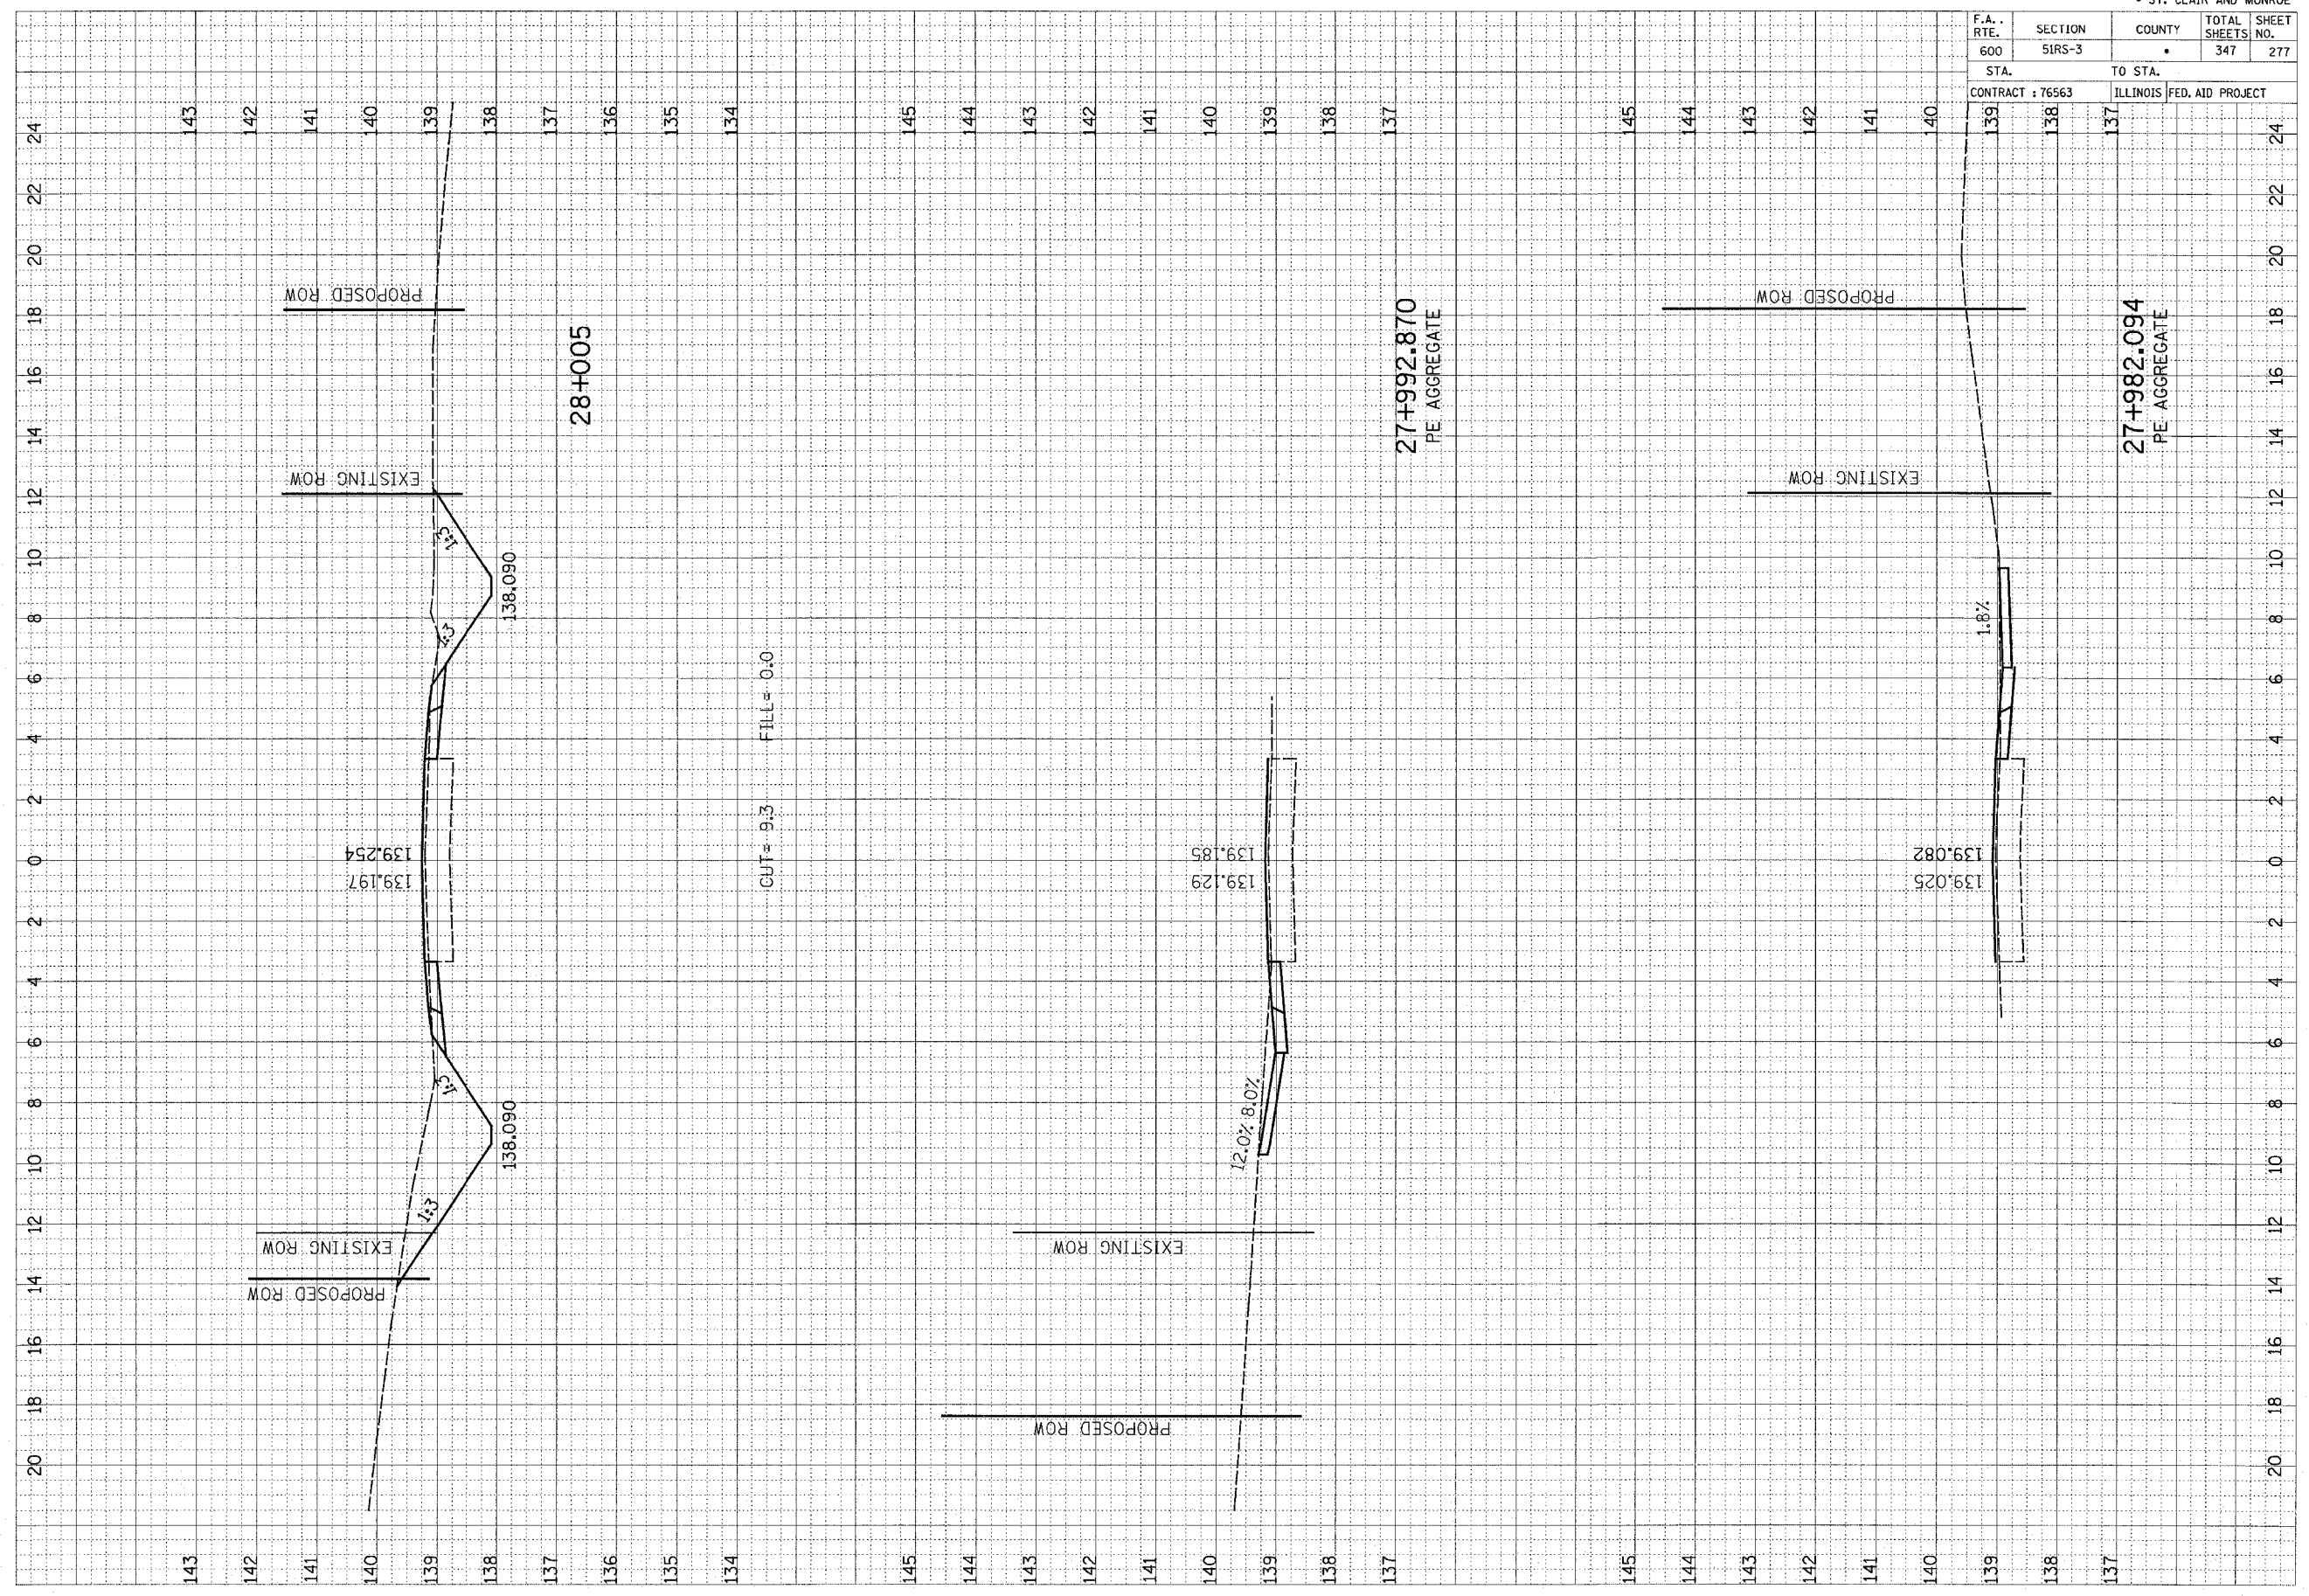

FINAL SURVEY	SURVEYED	BY	DATE
NOTE BOOK NO.	PLOTTED		
	AREAS		
	CHECKED		

ORIGINAL SURVEY	SURVEYED	BY	DATE
NOTE BOOK NO.	PLOTTED		
	AREAS		
	CHECKED		

27+992.870  
PE AGGREGATE

27+982.094  
PE AGGREGATE

28+005