


F.A. RTE.	SECTION	COUNTY	TOTAL SHEETS	SHEET NO.
600	51RS-3		347	278
STA. 136		TO STA. 134		
CONTRACT : 76563			ILLINOIS FED. AID PROJECT	

FINAL SURVEY	DATE
BY	
SKETCHED	DATE
BY	
PLOTTED	DATE
BY	
NOTE BOOK	NO.
AREAS CHECKED	

ORIGINAL SURVEY	DATE
BY	
SKETCHED	DATE
BY	
PLOTTED	DATE
BY	
NOTE BOOK	NO.
AREAS CHECKED	

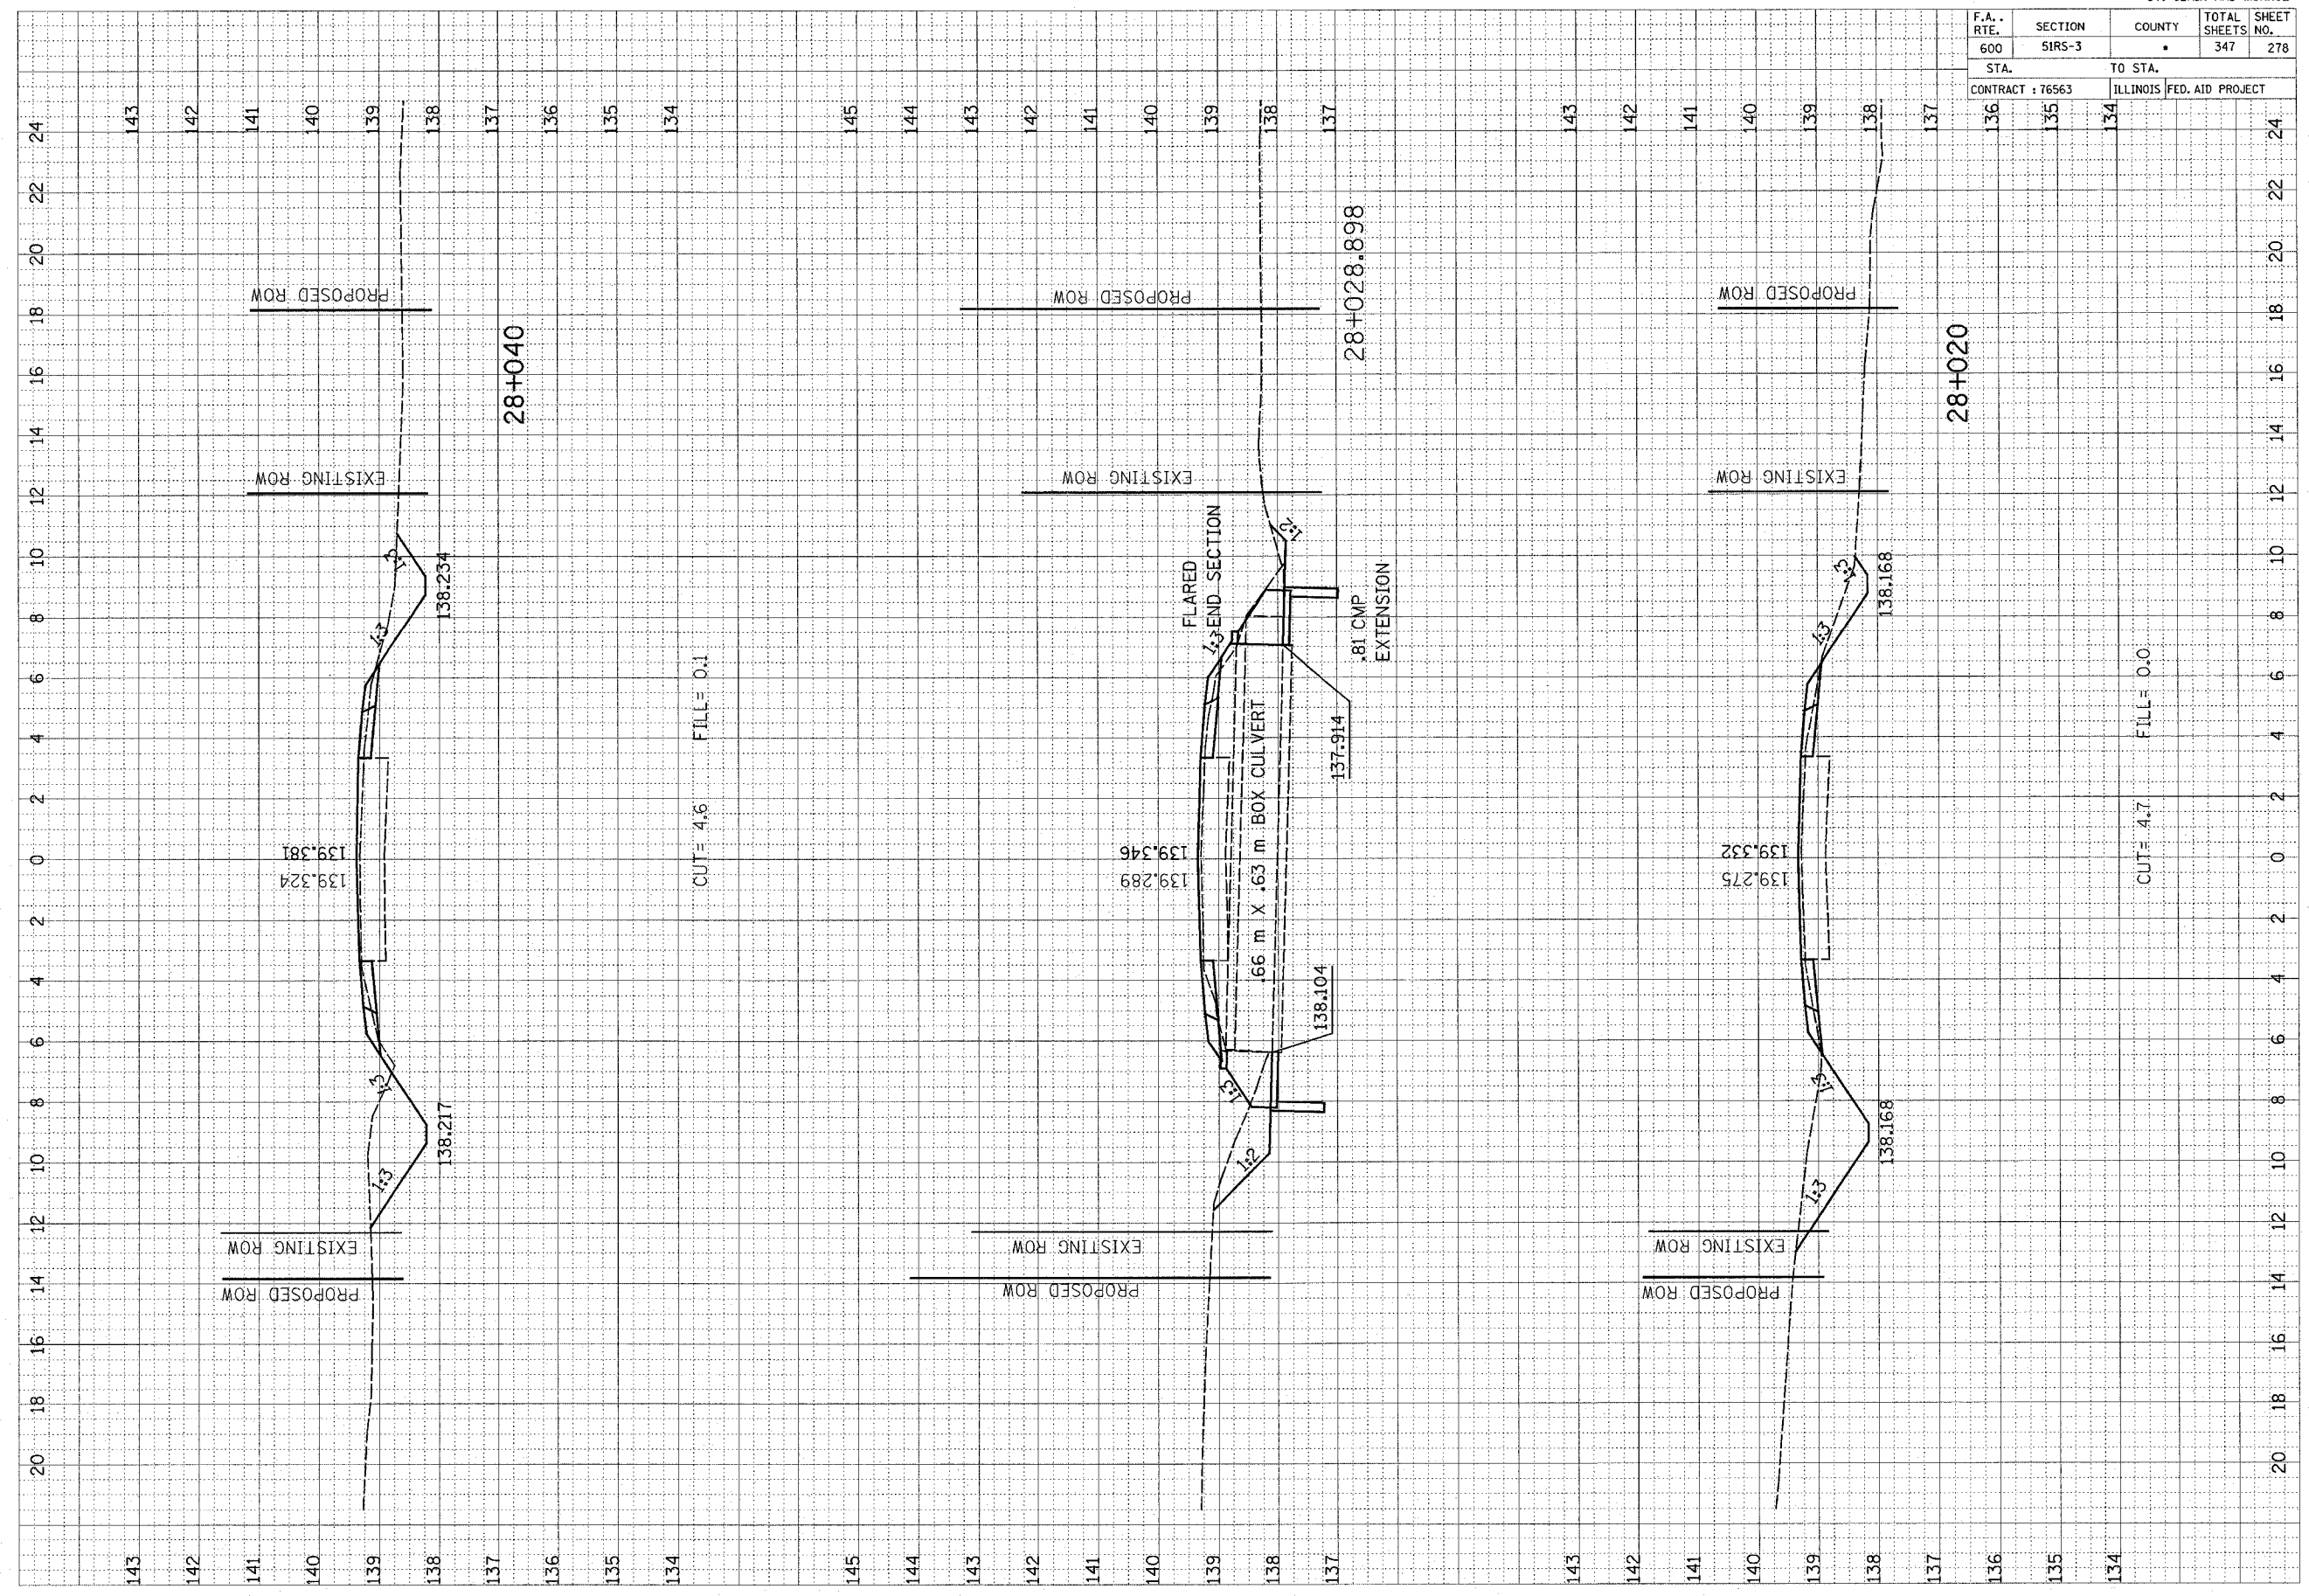

20 18 16 14 12 10 8 6 4 2 0 2 4 6 8 10 12 14 16 18 20 22 24

143 142 141 140 139 138 137 136 135 134 145 144 143 142 141 140 139 138 137 143 142 141 140 139 138 137 136 135 134