


F.A. RTE.	SECTION	COUNTY	TOTAL SHEETS	SHEET NO.
600	51RS-3	•	347	318
STA.		TO STA.		
CONTRACT : 76563		ILLINOIS FED. AID PROJECT		

FINAL SURVEY
NOTE BOOK NO. _____
DATE _____
BY _____
SURVEYED _____
TEMPLATE _____
AREAS CHECKED _____

ORIGINAL SURVEY
NOTE BOOK NO. _____
DATE _____
BY _____
SURVEYED _____
TEMPLATE _____
AREAS CHECKED _____

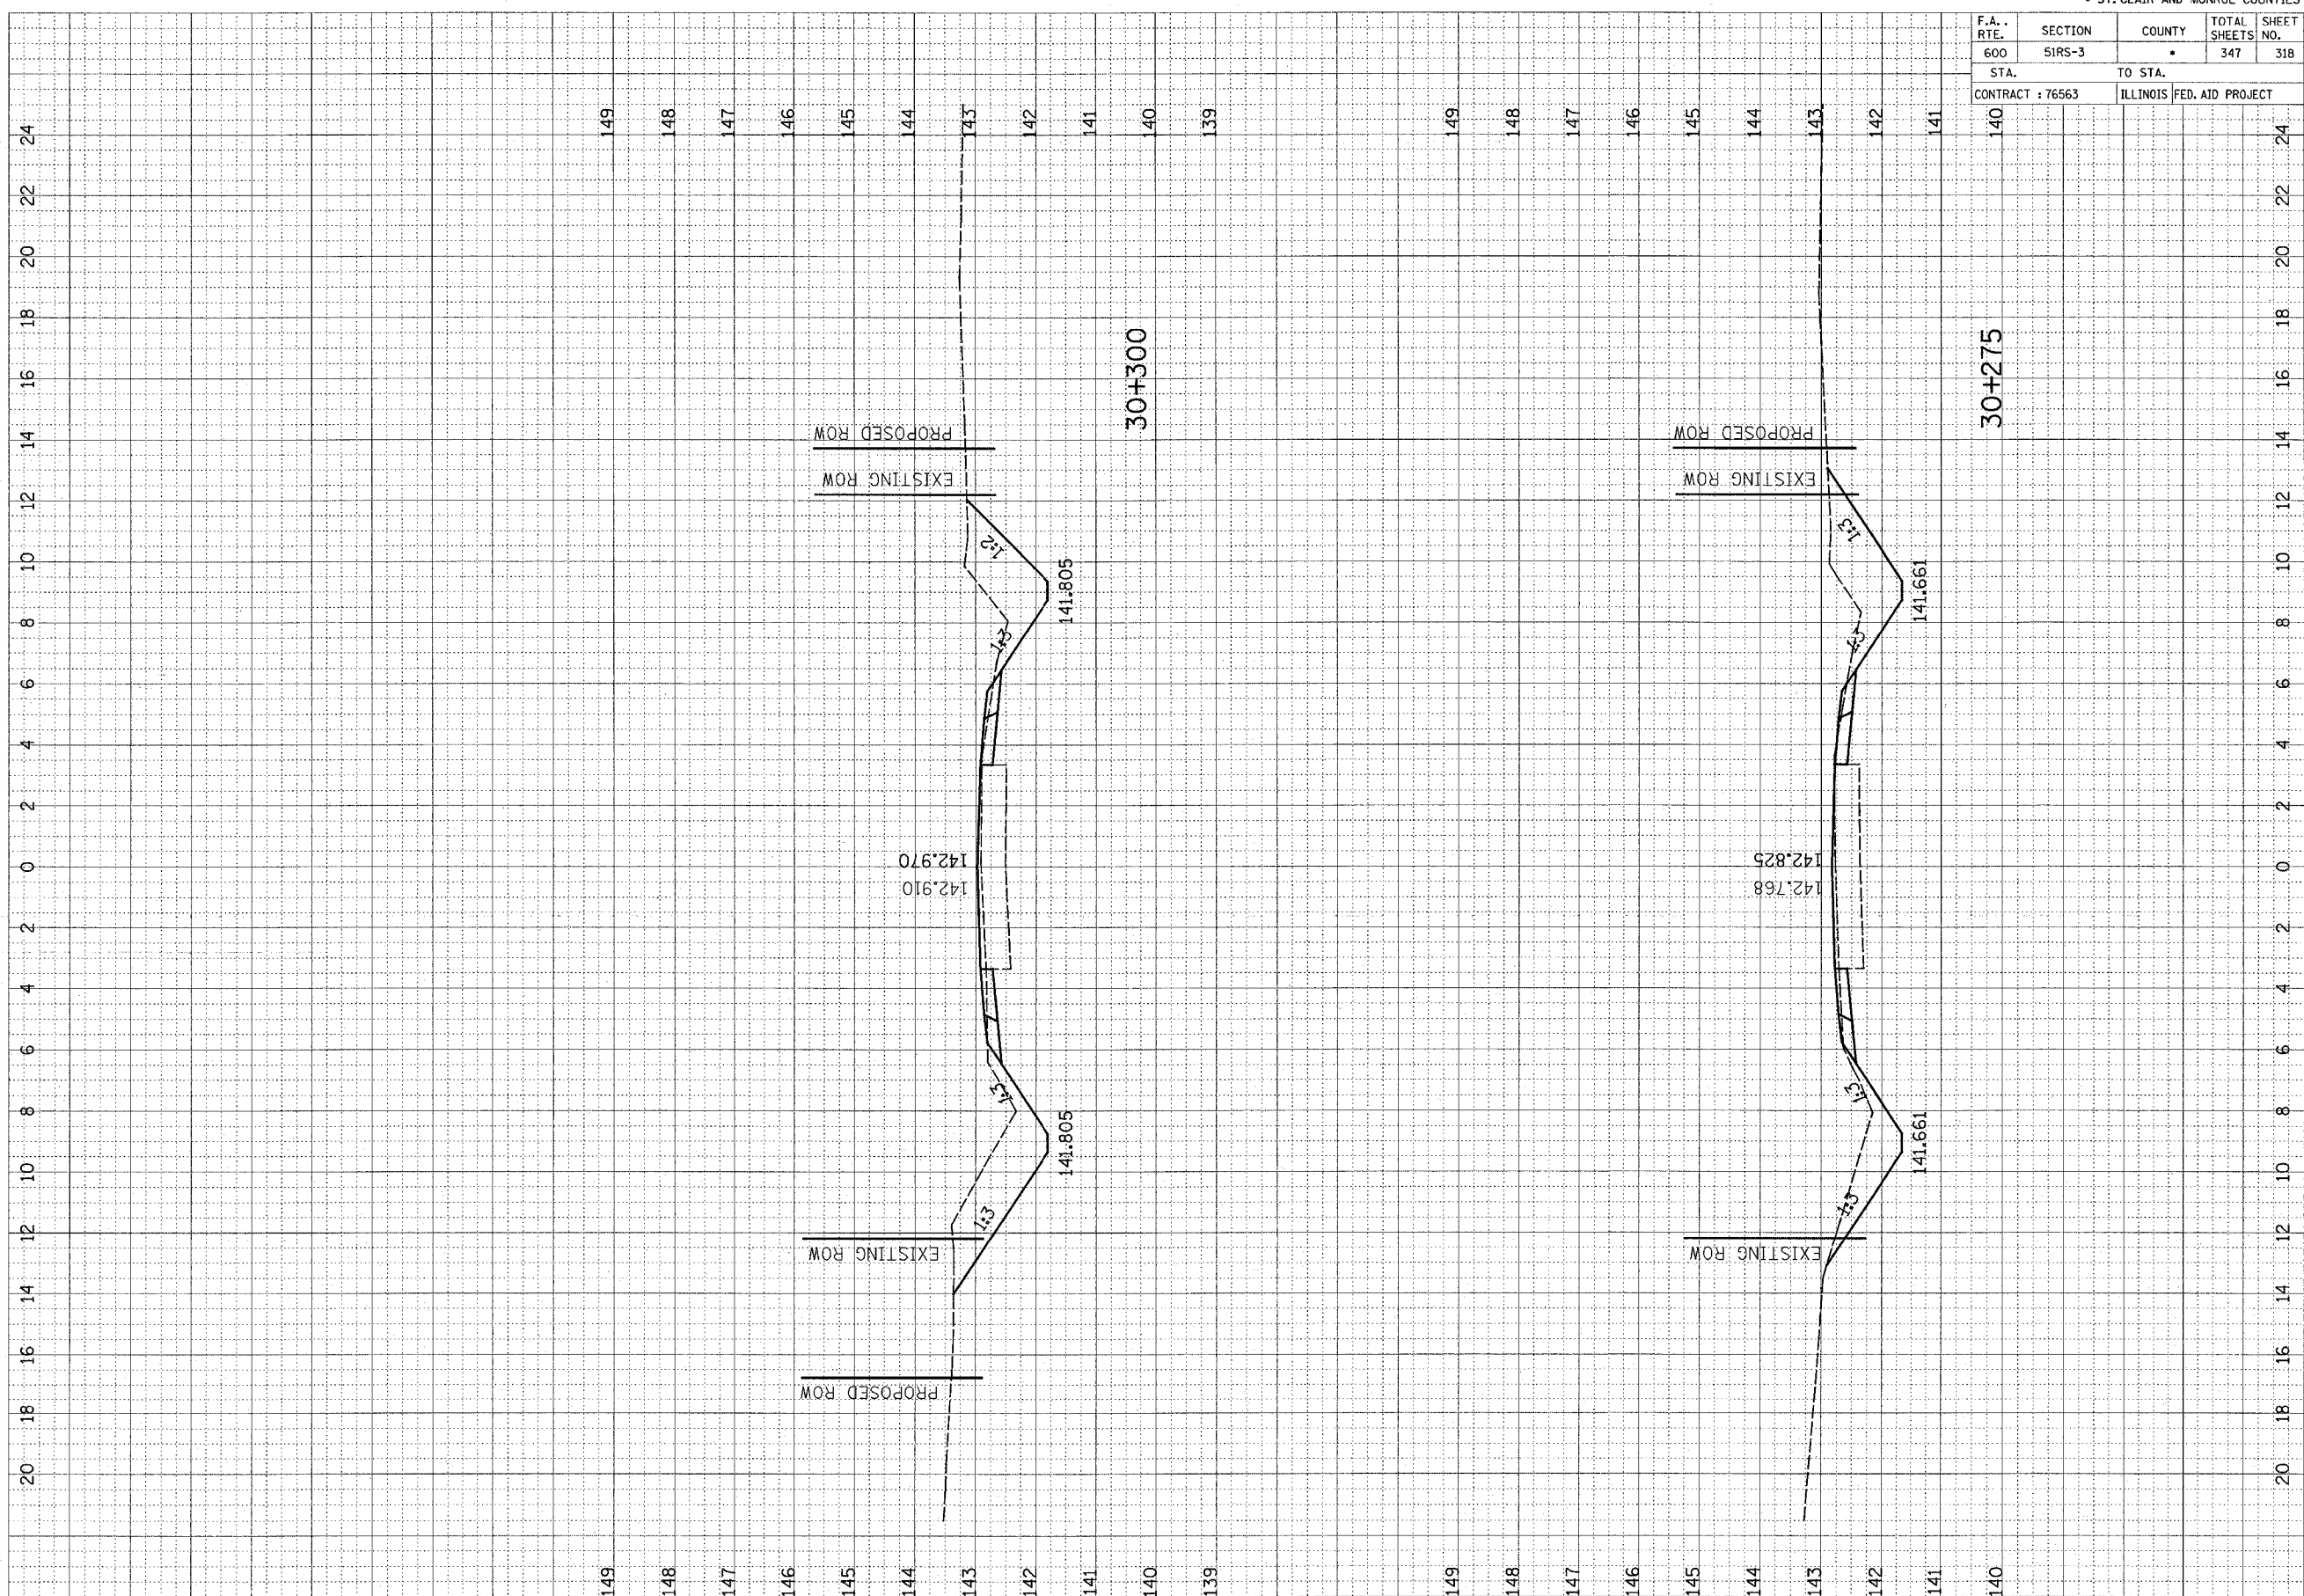

20 18 16 14 12 10 8 6 4 2 0 2 4 6 8 10 12 14 16 18 20 22 24

149 148 147 146 145 144 143 142 141 140 139

30+300

30+275

149 148 147 146 145 144 143 142 141 140 139