


F.A. RTE.	SECTION	COUNTY	TOTAL SHEETS	SHEET NO.
600	51RS-3	•	347	322
STA.		TO STA.		
CONTRACT : 76563		ILLINOIS FED. AID PROJECT		

FINAL SURVEY NOTE BOOK NO. _____
 SURVEYED BY _____ DATE _____
 TEMPLATE AREAS CHECKED _____

ORIGINAL SURVEY NOTE BOOK NO. _____
 SURVEYED BY _____ DATE _____
 TEMPLATE AREAS CHECKED _____

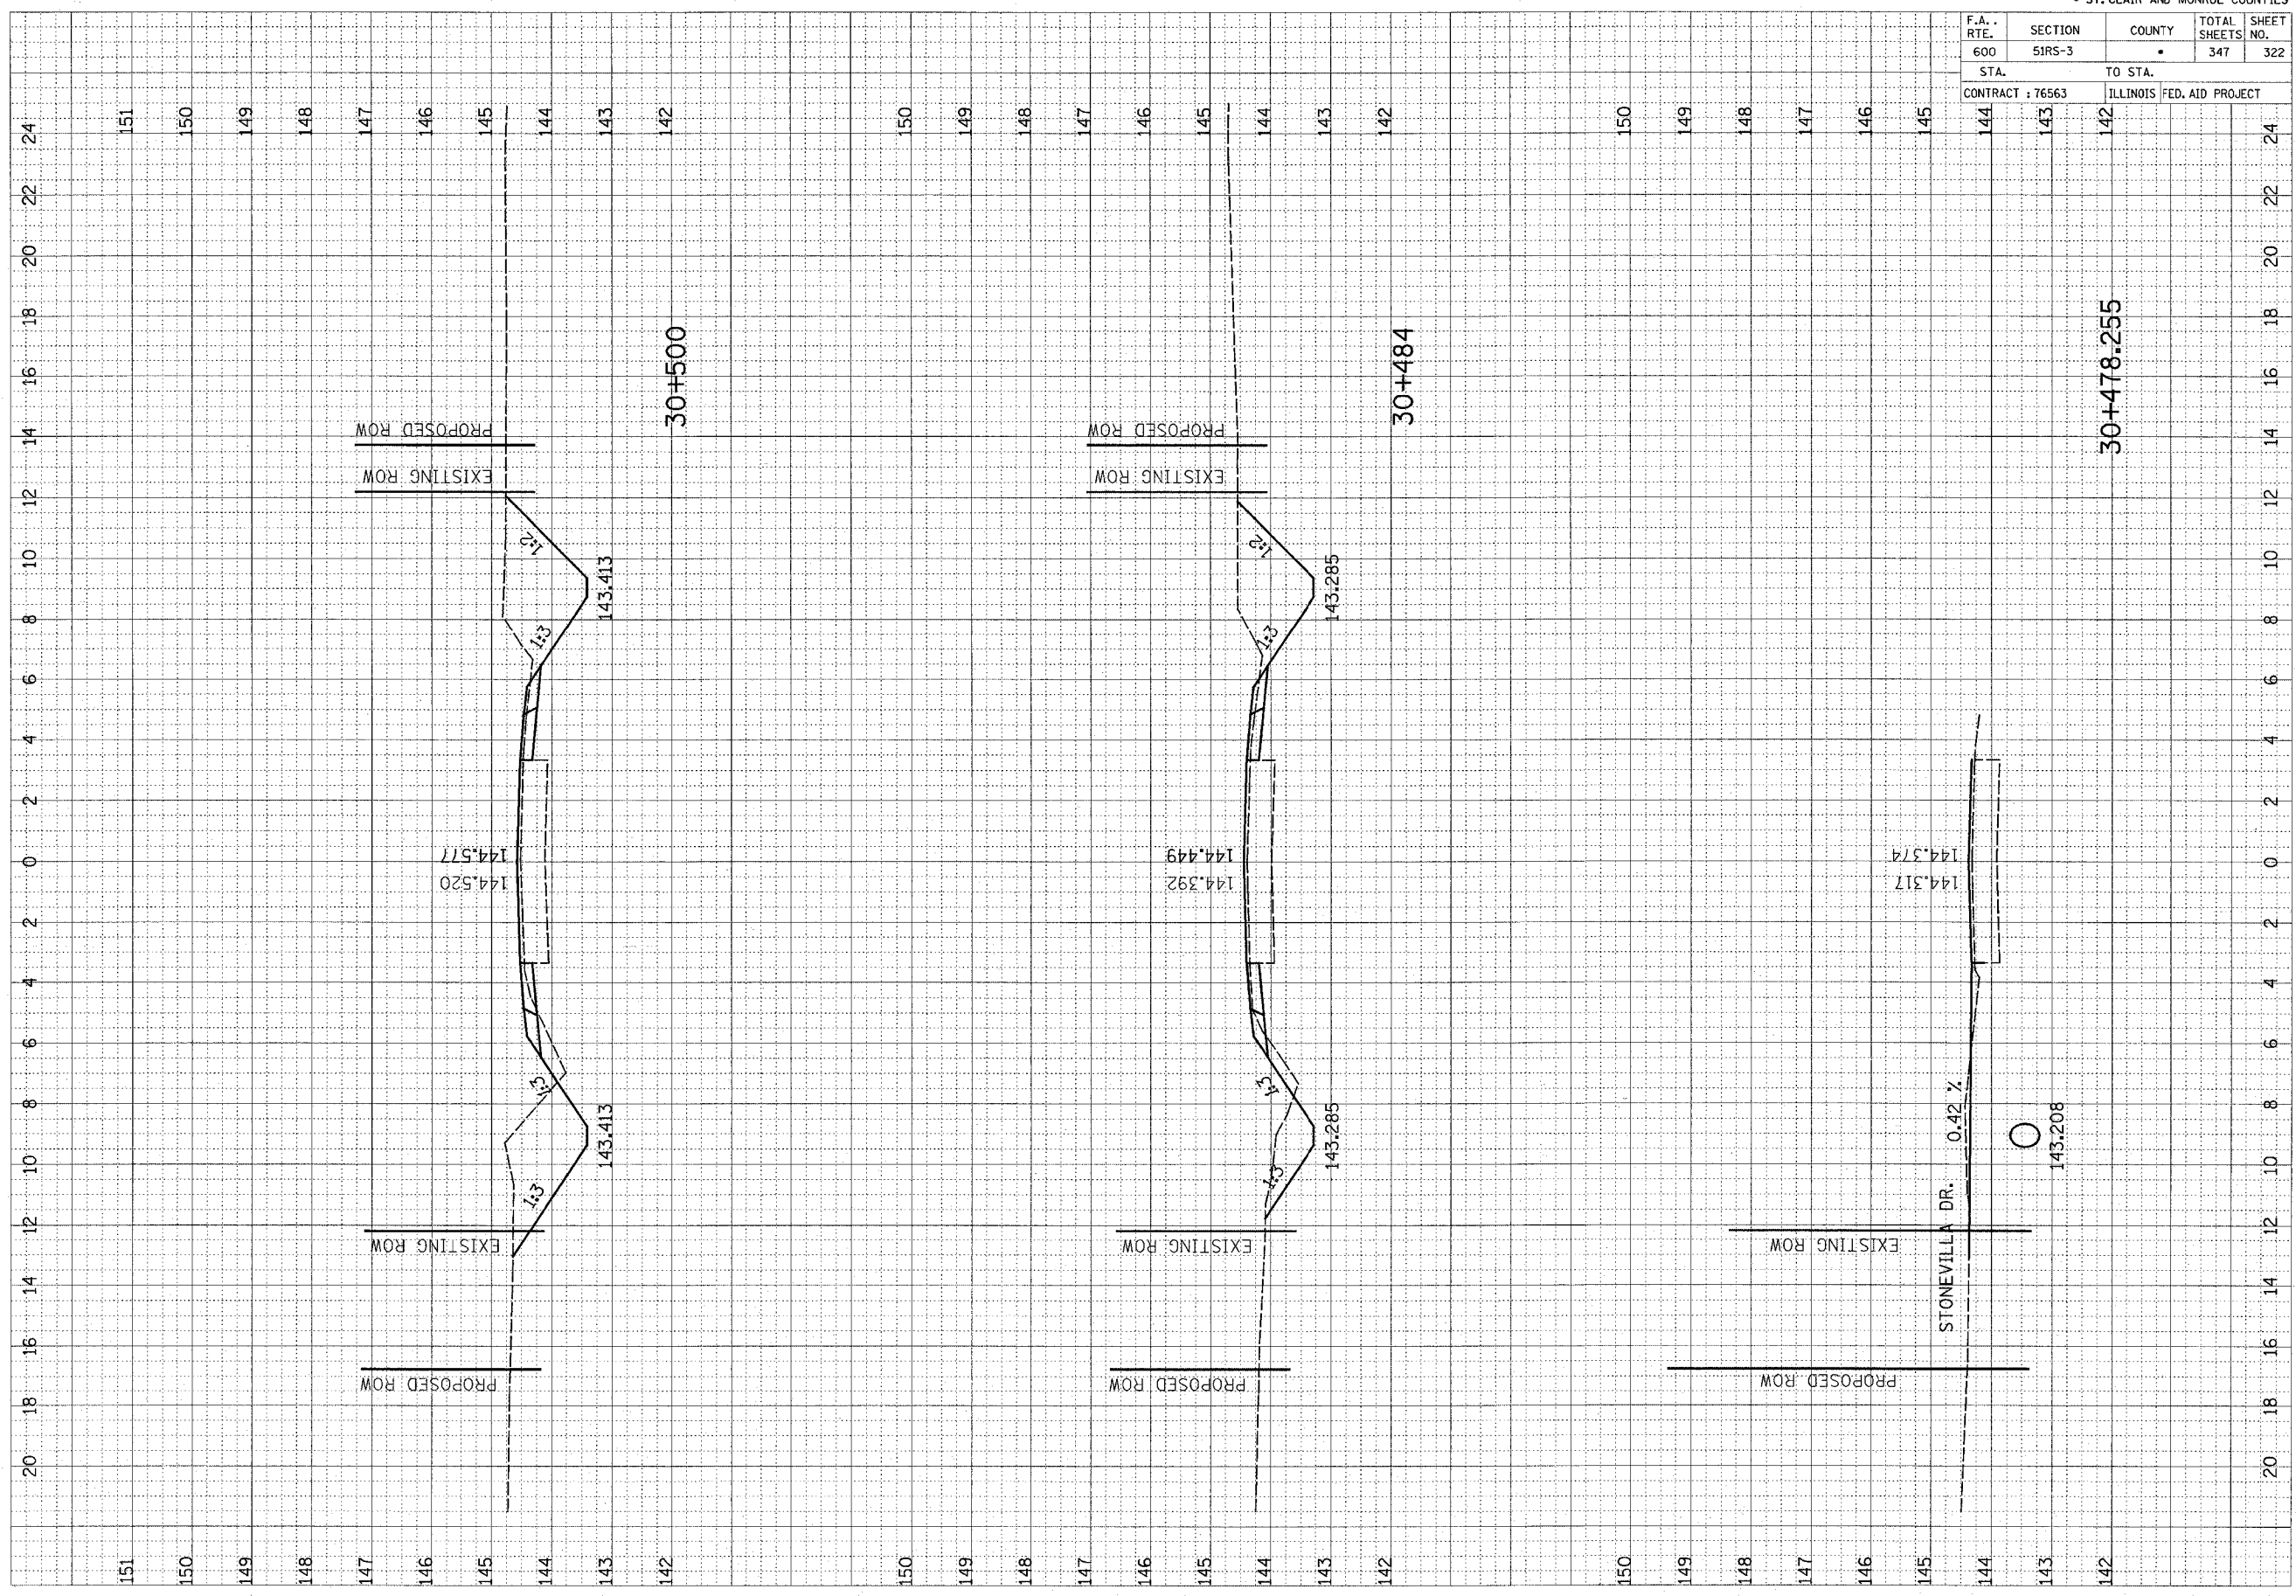

30+478.255

30+484

30+500

STONEVILL DR. 0.42 %

143.208

143.285

144.392

144.449

143.413

144.520

144.577

151

150

149

148

147

146

145

144

143

142

150

149

148

147

146

145

144

143

142

150

149

148

147

146

145

24

22

20

18

16

14

12

10

8

6

4

2

0

2

4

6

8

10

12

14

16

18

20

22

24