


F.A. RTE.	SECTION	COUNTY	TOTAL SHEETS	SHEET NO.
600	51RS-3	•	347	332
STA.		TO STA.		
CONTRACT : 76563		ILLINOIS FED. AID PROJECT		
146	145	144	143	24

DATE	BY

DATE	BY

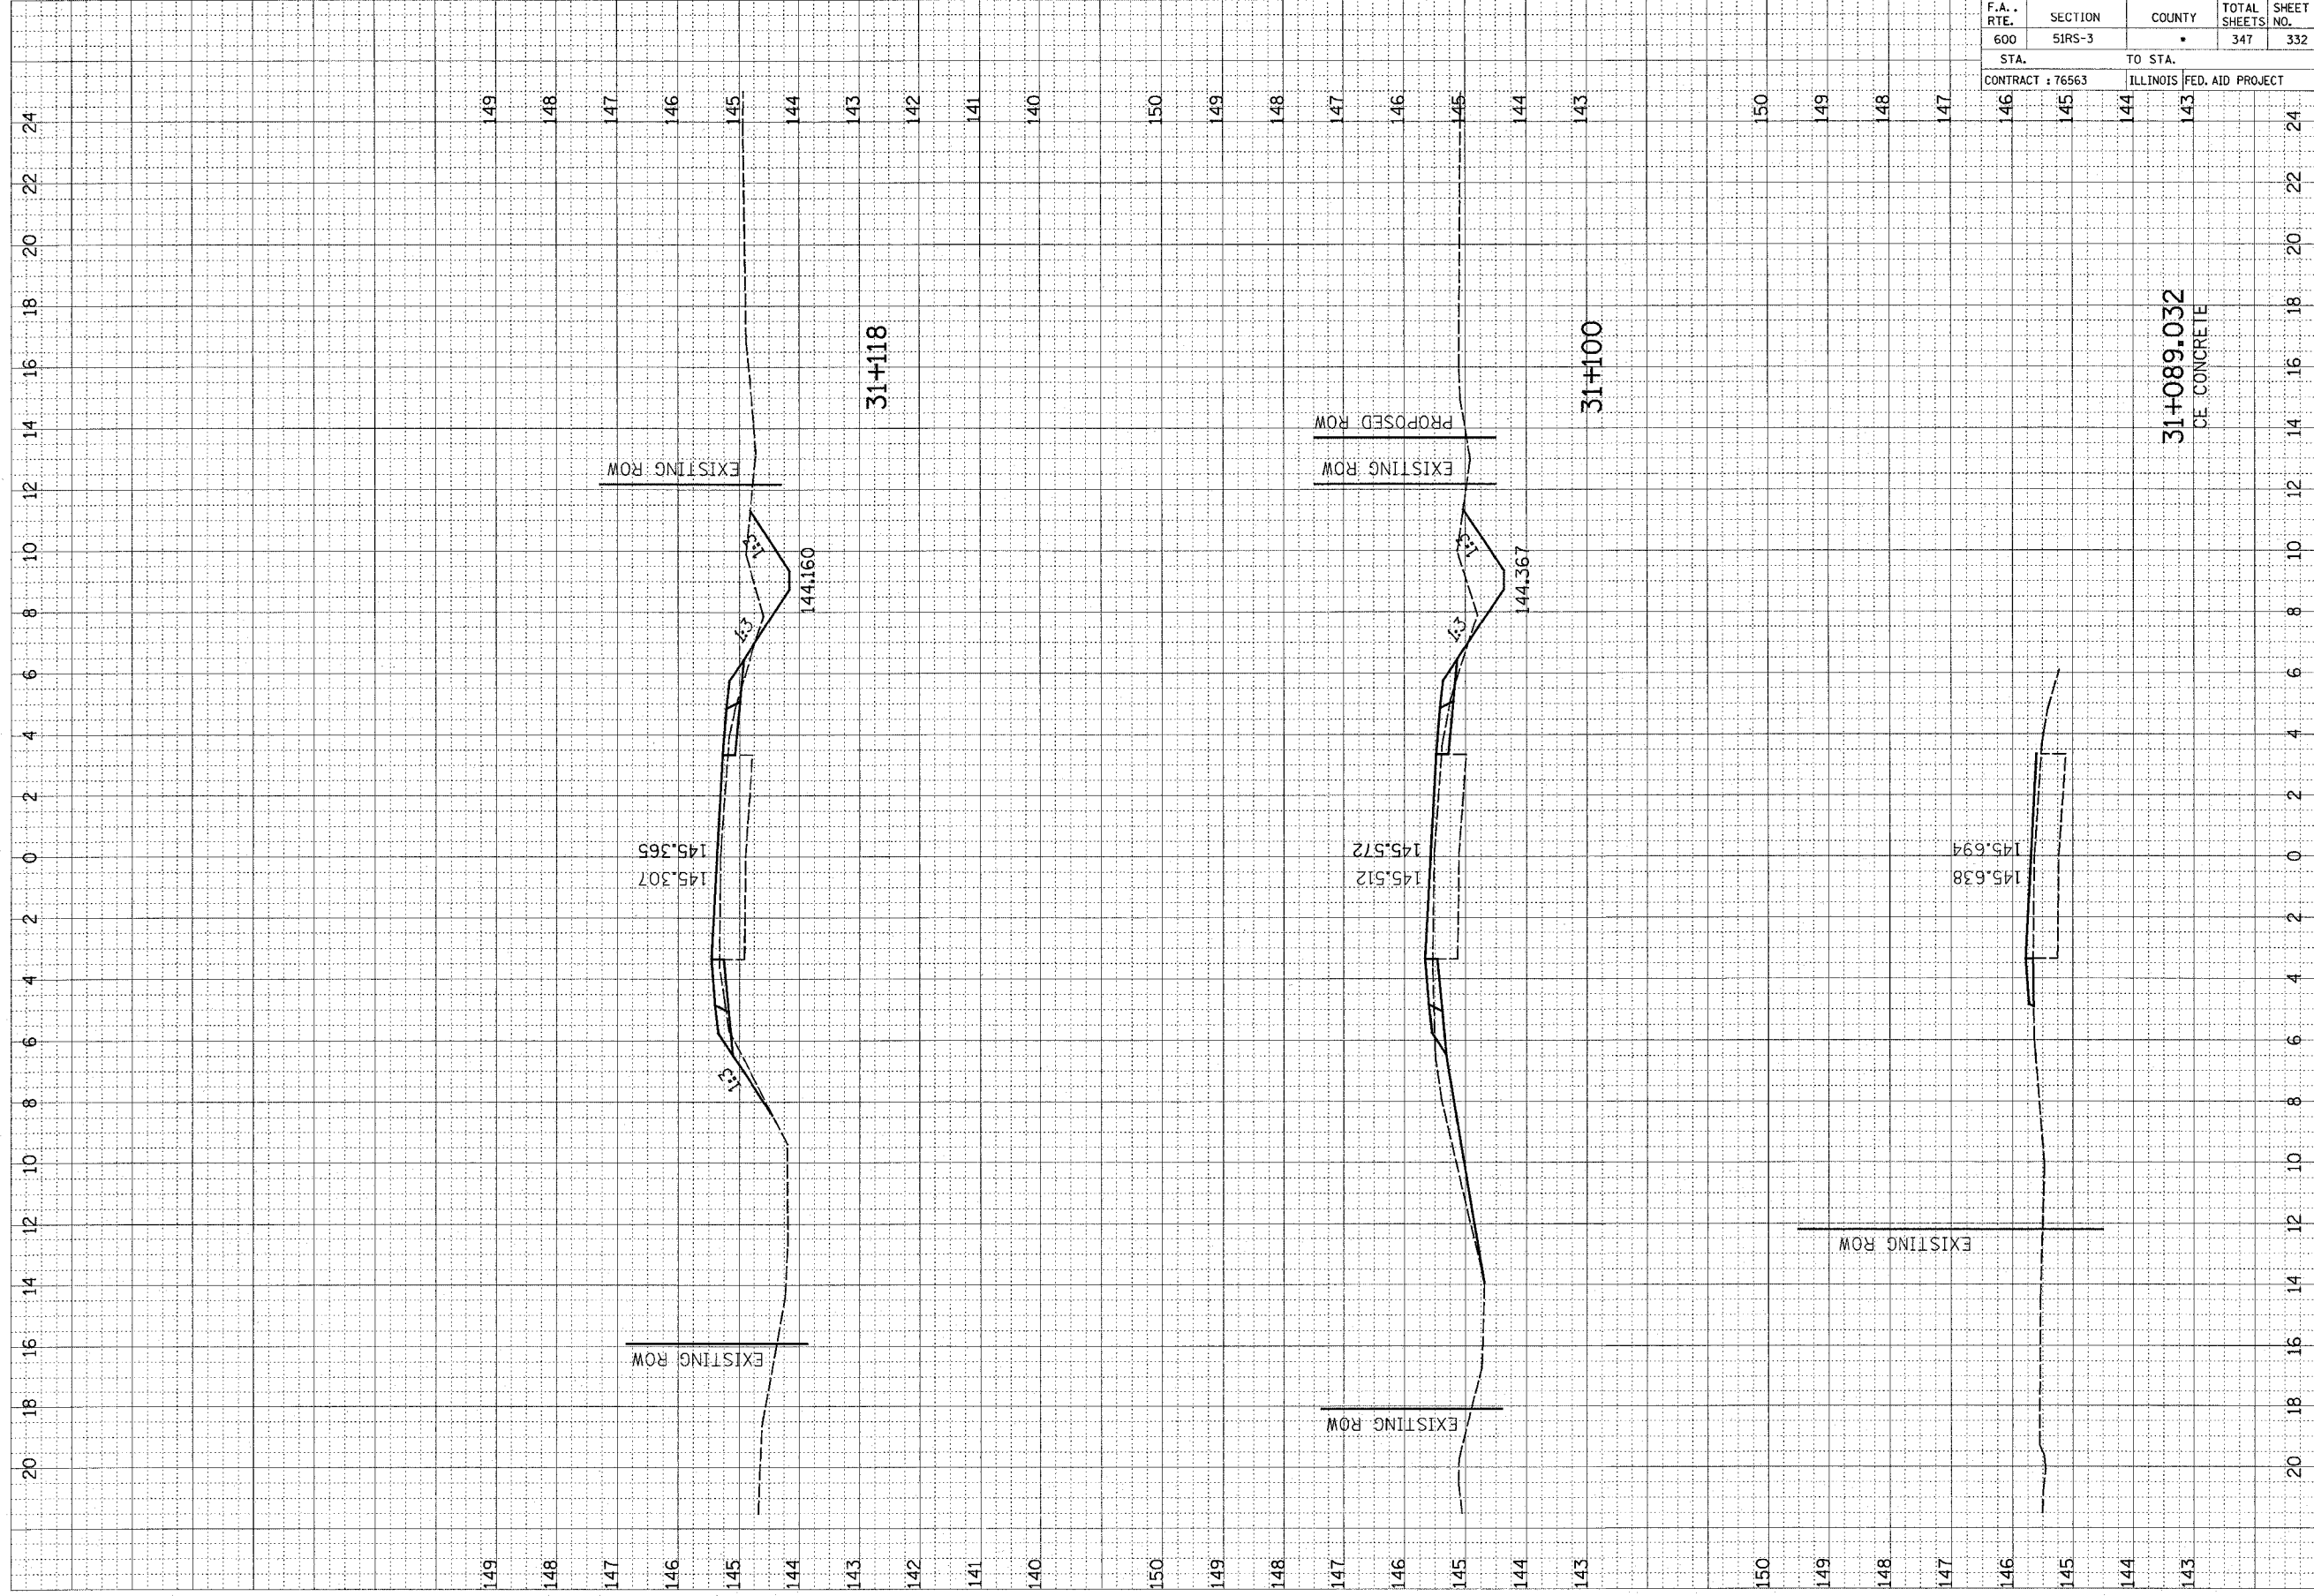

31+089.032
CE CONCRETE